
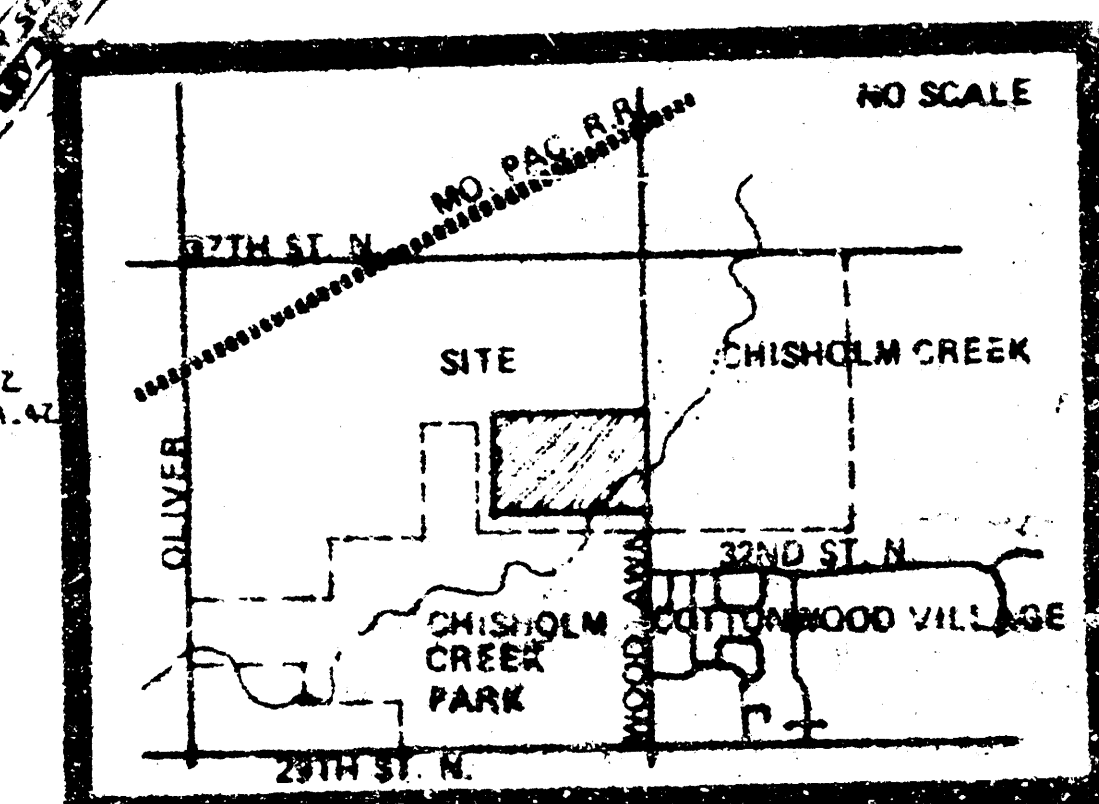



11TH STREET CHURCH OF GOD
1701 E. 11TH ST., WICHITA
ZONED A


FREEMAN C/O ZINA FREEMAN
N. 3000 PLAWN, WICHITA
ZONED A

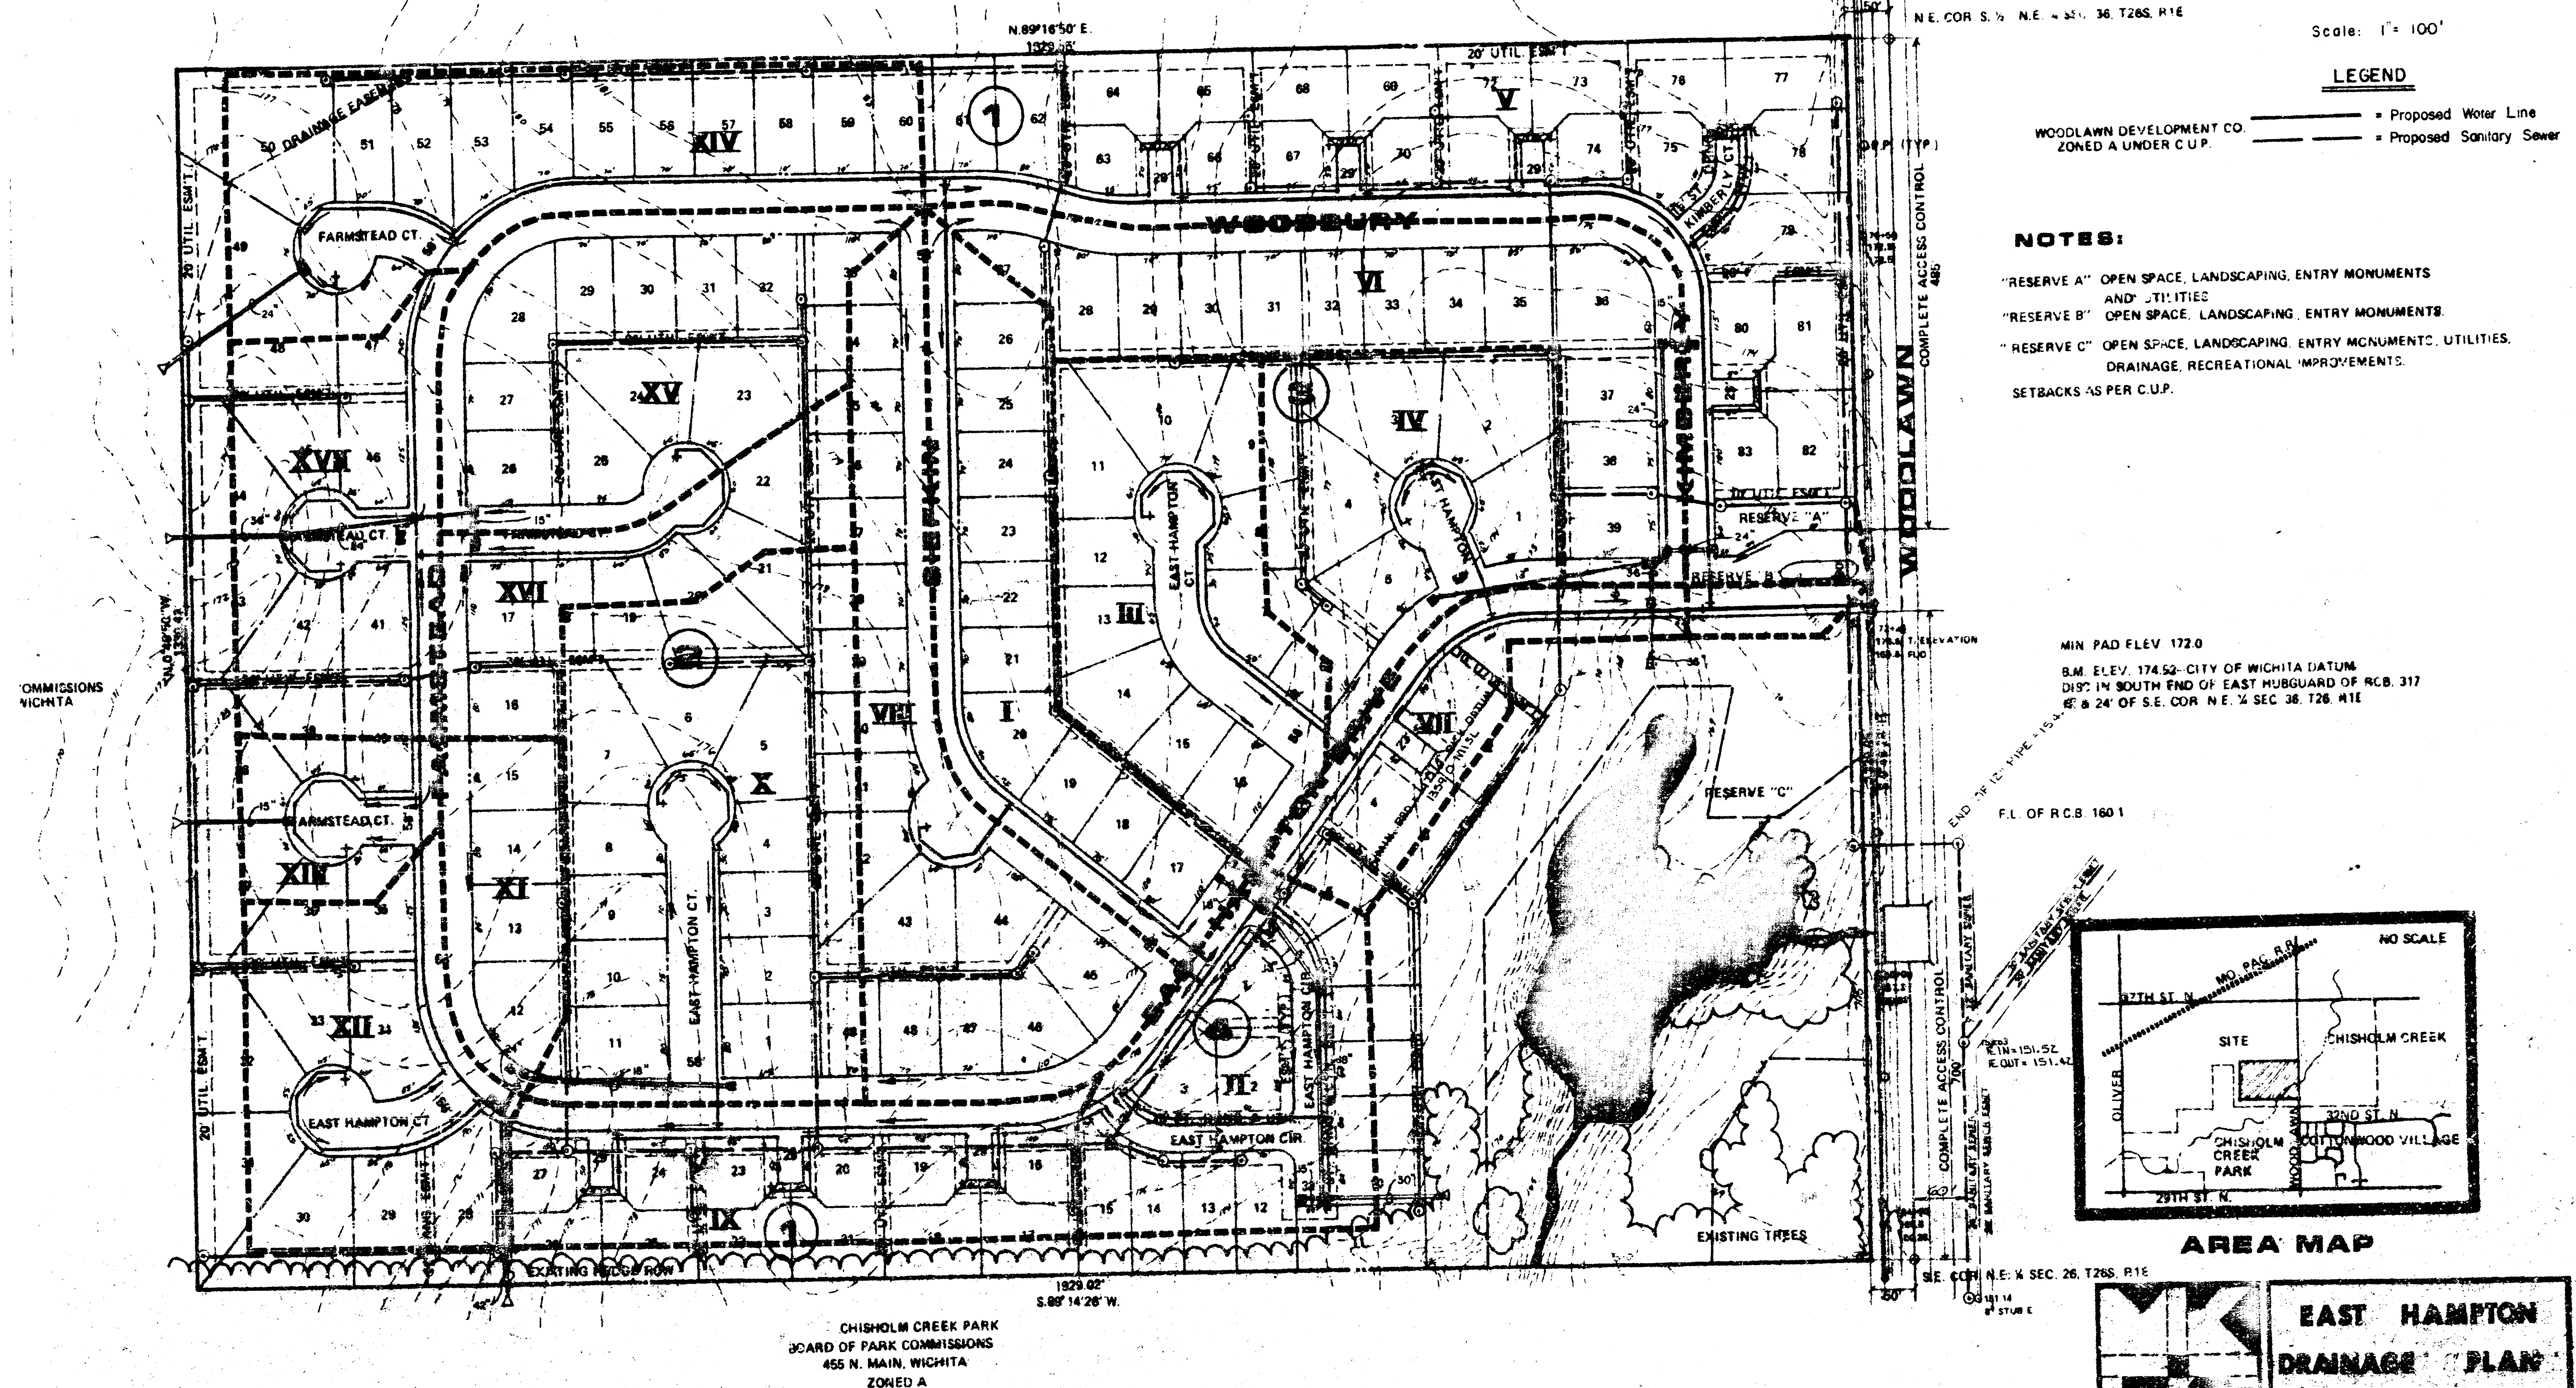

AREA MAP



EAST HAMPTON DRAINAGE PLAN & UTILITY LAYOUT

MID-KANSAS ENGINEERING CONSULTANTS PA
3500 NORTH ROCK ROAD
BUILDING 4300
WICHITA, KANSAS 67220

682-6561