


VICINITY MAP OF:
"FIRST DIXON ADDITION"
 WICHITA, SEDGWICK COUNTY, KANSAS
 NE 1/4 SEC. 21, T27S, R1E
 ASSOCIATED ZONING CASE Z-2647

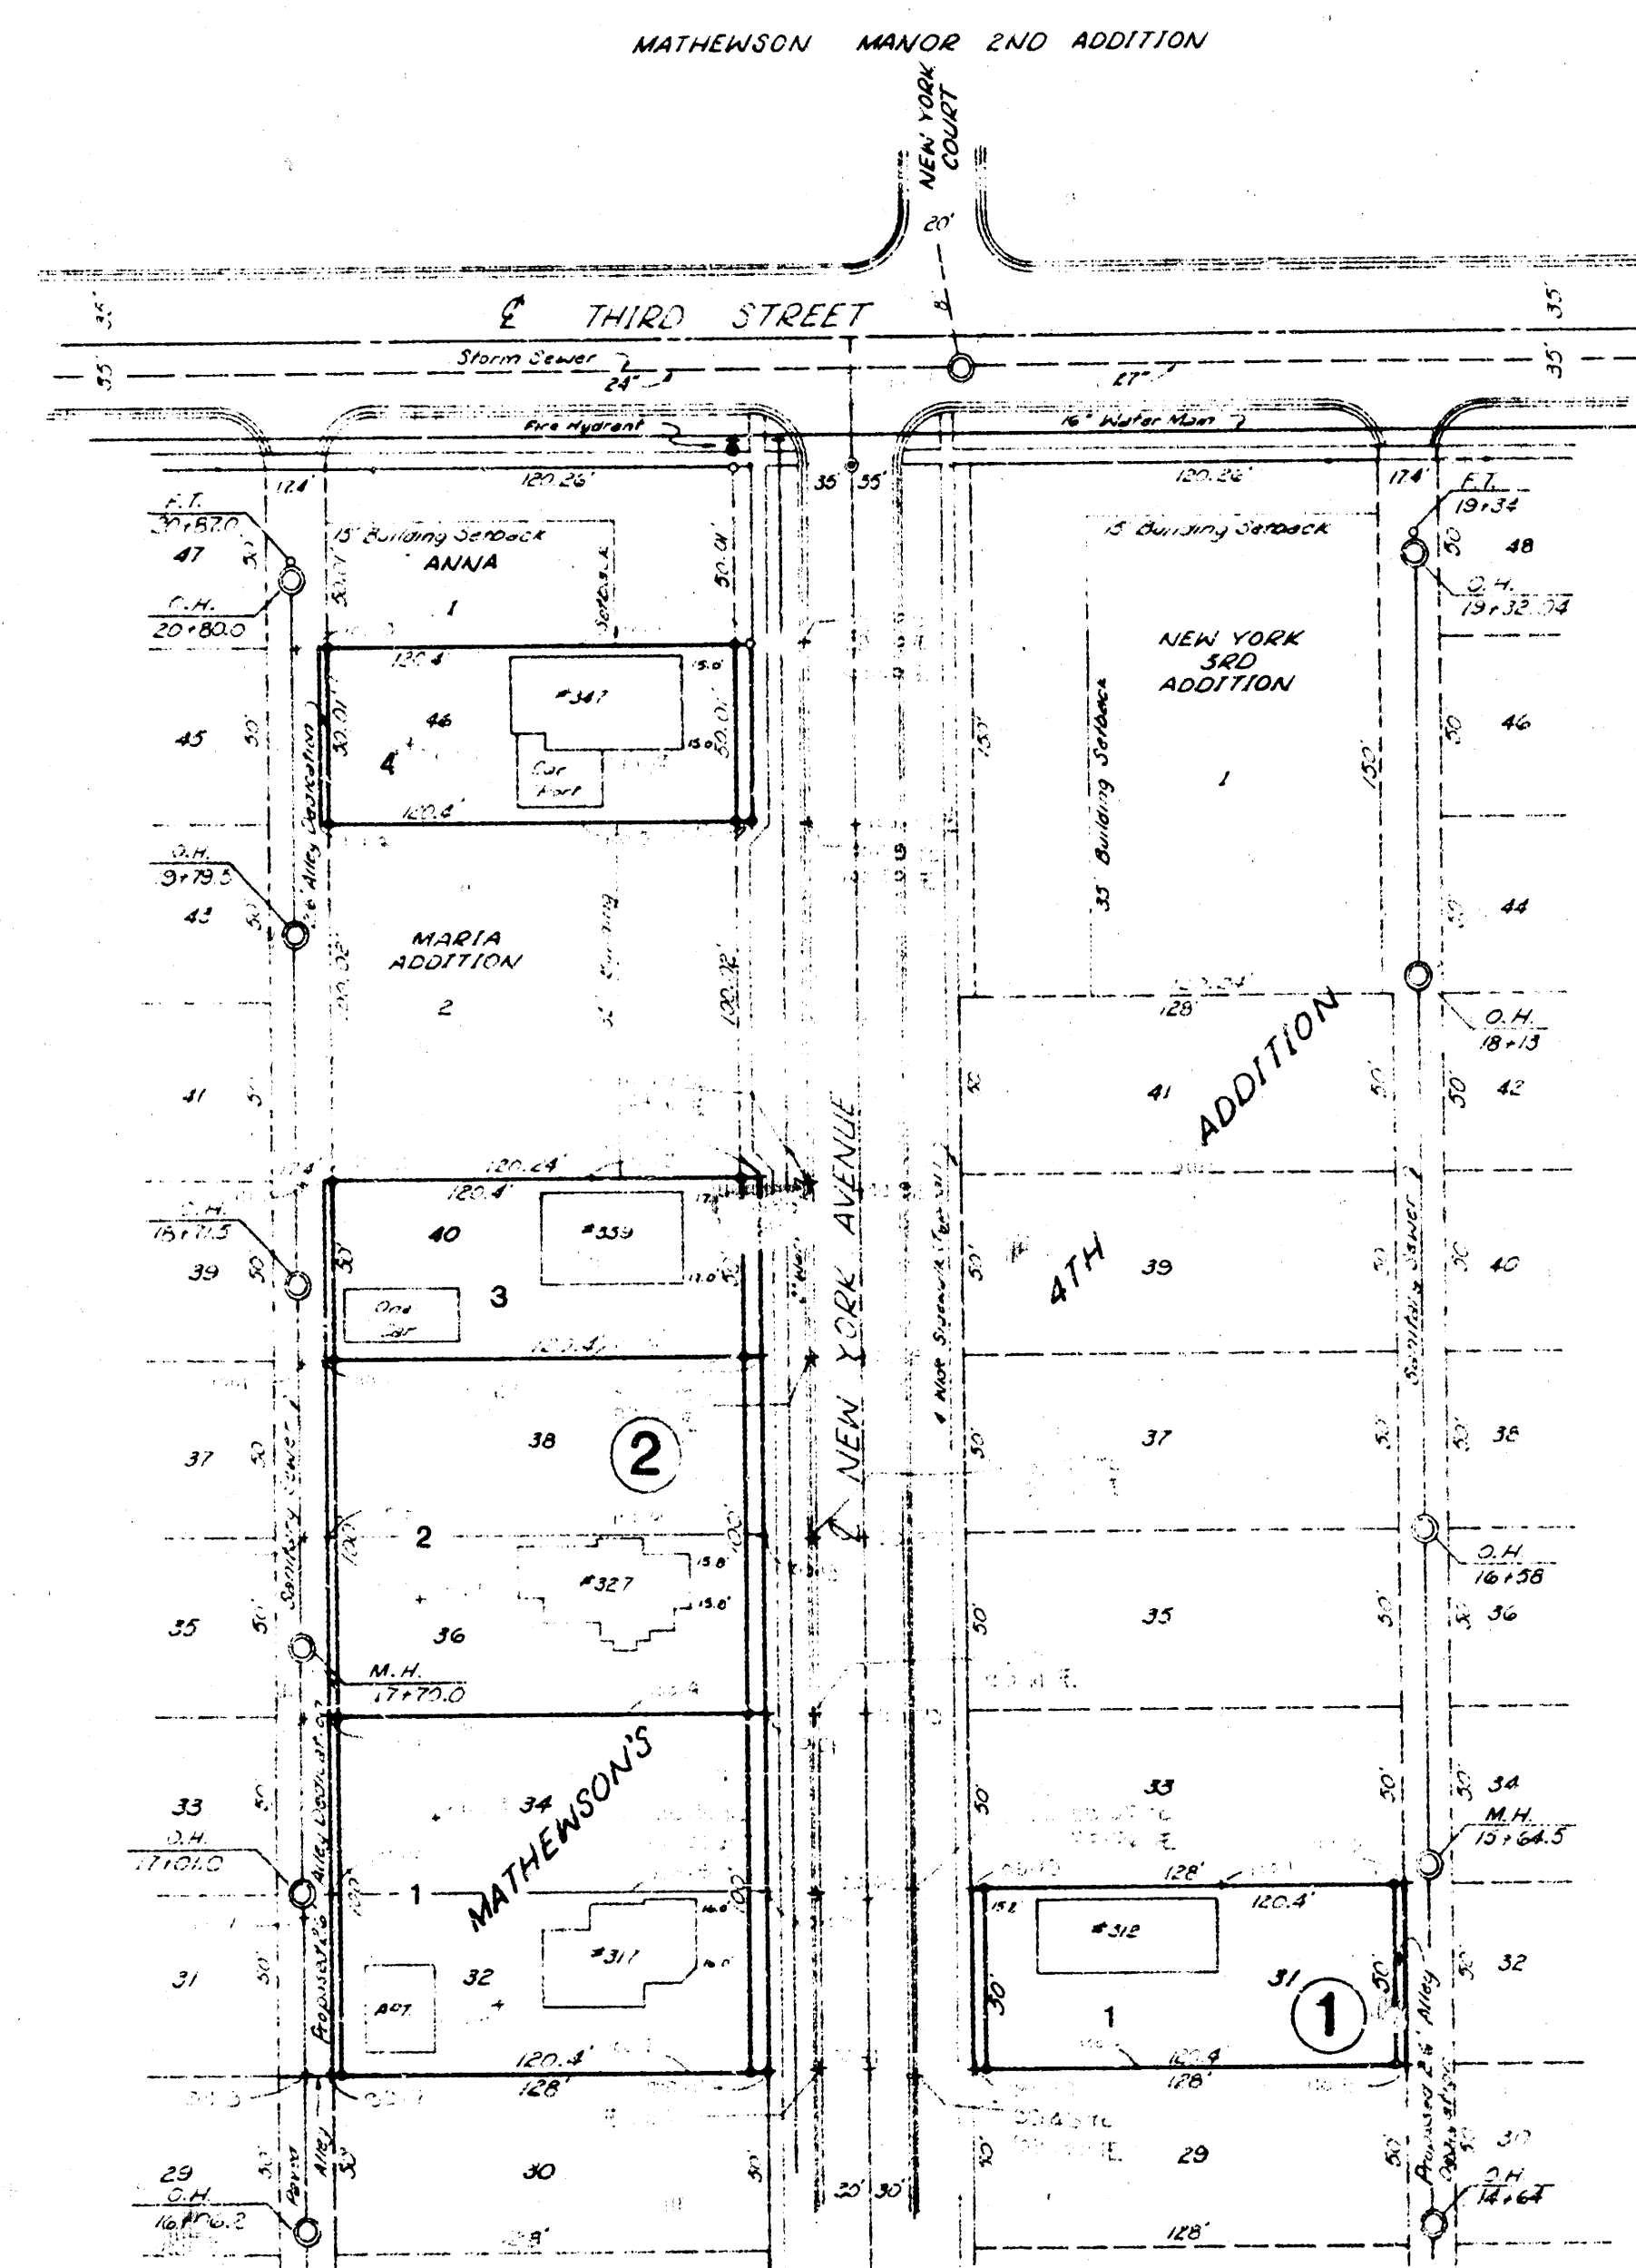

OWNERS:
 David E. Alley
 767 N. Edwards
 Wichita, Kansas 67203
 Leo & Burchie Kastens
 773 Westridge
 Wichita, Kansas 67203
 Clarence Saiser
 317 New York Ave.
 Wichita, Kansas 67214
 Bob & Grace F. Loopp
 753 Woodrow Ave.
 Wichita, Kansas 67203

Armel E. Dixon
 808 E. Mt. Vernon
 Wichita, Kansas 67211
 Roger L. & Lee Lucille Magdaleno
 339 New York Ave.
 Wichita, Kansas 67214
 David Duane & Carol Elaine Thomas
 611 Marcellene
 Wichita, Kansas 67218

PREPARED BY:
 TERRA TECH LAND SURVEYING, INC.
 245 WEST DEWEY
 WICHITA, KANSAS 67202

SUBDIVIDER:
 McIntyre & Associates
 433 S. Hydraulic
 Wichita, Kansas 67211

FIRST DIXON ADDITION
 (Drainage)