


Scale 1"=50'
City B.M. disc 28'
east & 29.3' North
of N.W. Cor. NW 1/4
Sec 21, T28S, R1E
Elev = 24.84 City
Datum
Elev = 1274.243 msl
Topo 8-31-84

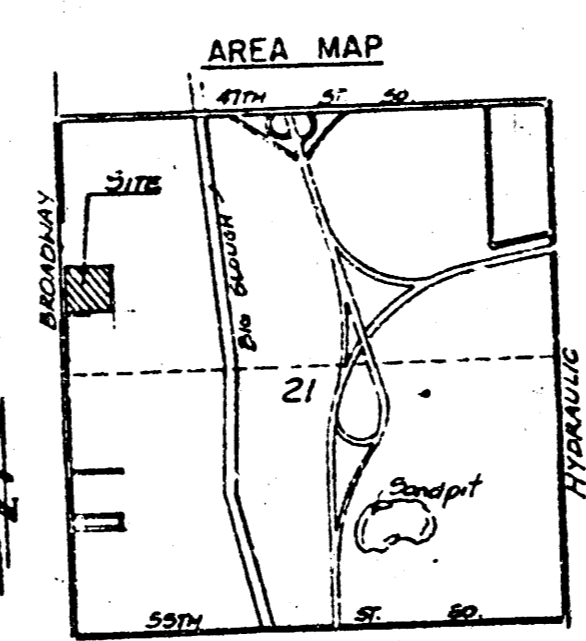


**DRAINAGE PLAN OF
FLORENCE ADDITION
TO WICHITA, SEDGWICK COUNTY, KANSAS.**

OWNER: TRIPLE J PROPERTIES LTD.
391 N. Waco, Wichita, KS. 67202

ENGINEER: P.E.C. p.a.
1440 ENGLISH
Wichita, KS. 67211

Note: Teleph cable (buried) S. W. Bell
N-S on Broadway 25' E. of Sec. line
Submitted: 10-16-84

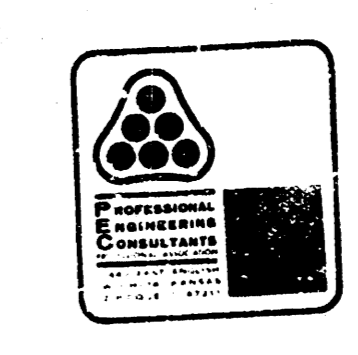

MEMO

TO: City of Wichita	PROJECT NO. 36-84205-1338
City Hall - 7th Floor	PROJECT: Florence Addition
455 N. Main	(formerly F.P.S. 2nd Addition)
Wichita, KS 67202	
COPIES TO:	DATE: October 16, 1984
ATTN: Chris Breitenstein, P.E.	
Forrest Nagley, MAP	FROM: Charles S. Brown, P.E.
Phil Dietrich, Sedgwick County	REFERENCE: Drainage Plan
File	

PLEASE ADVISE IMMEDIATELY OF ANY MISCONCEPTIONS OR OMISSIONS YOU BELIEVE TO BE CONTAINED HEREIN.

Transmitted herewith are two (2) copies of the Drainage Plan for Florence Addition to Wichita, Sedgwick County, Kansas.
The Preliminary Plat was submitted on October 12, 1984 for hearing by the Subdivision Committee on October 25, 1984.
If you have any questions, please advise.