


1" = 30'

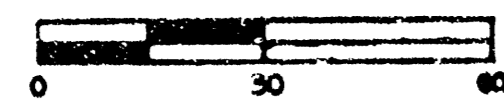

SITE SYMBOLS



PROPERTY LINE	---
EASEMENT/SETBACK	---
DOMESTIC WATER	6" W
SANITARY SEWER	6" S.S.
NATURAL GAS	4" G
OVERHEAD ELECTRIC	E
UNDERGROUND ELECTRIC	UE
OVERHEAD TELEPHONE	T
UNDERGROUND TELEPHONE	UT
UTILITY POLE	UP
LIGHT POLE	LP
MANHOLE	MH
TELEPHONE SPlice BOX	TSG
FIRE HYDRANT	FH
WATER METER	WM
STREET LIGHT CIRCUIT	SLC

VICINITY MAP

of

GIRL SCOUT ADDITION

To Wichita, Ks.

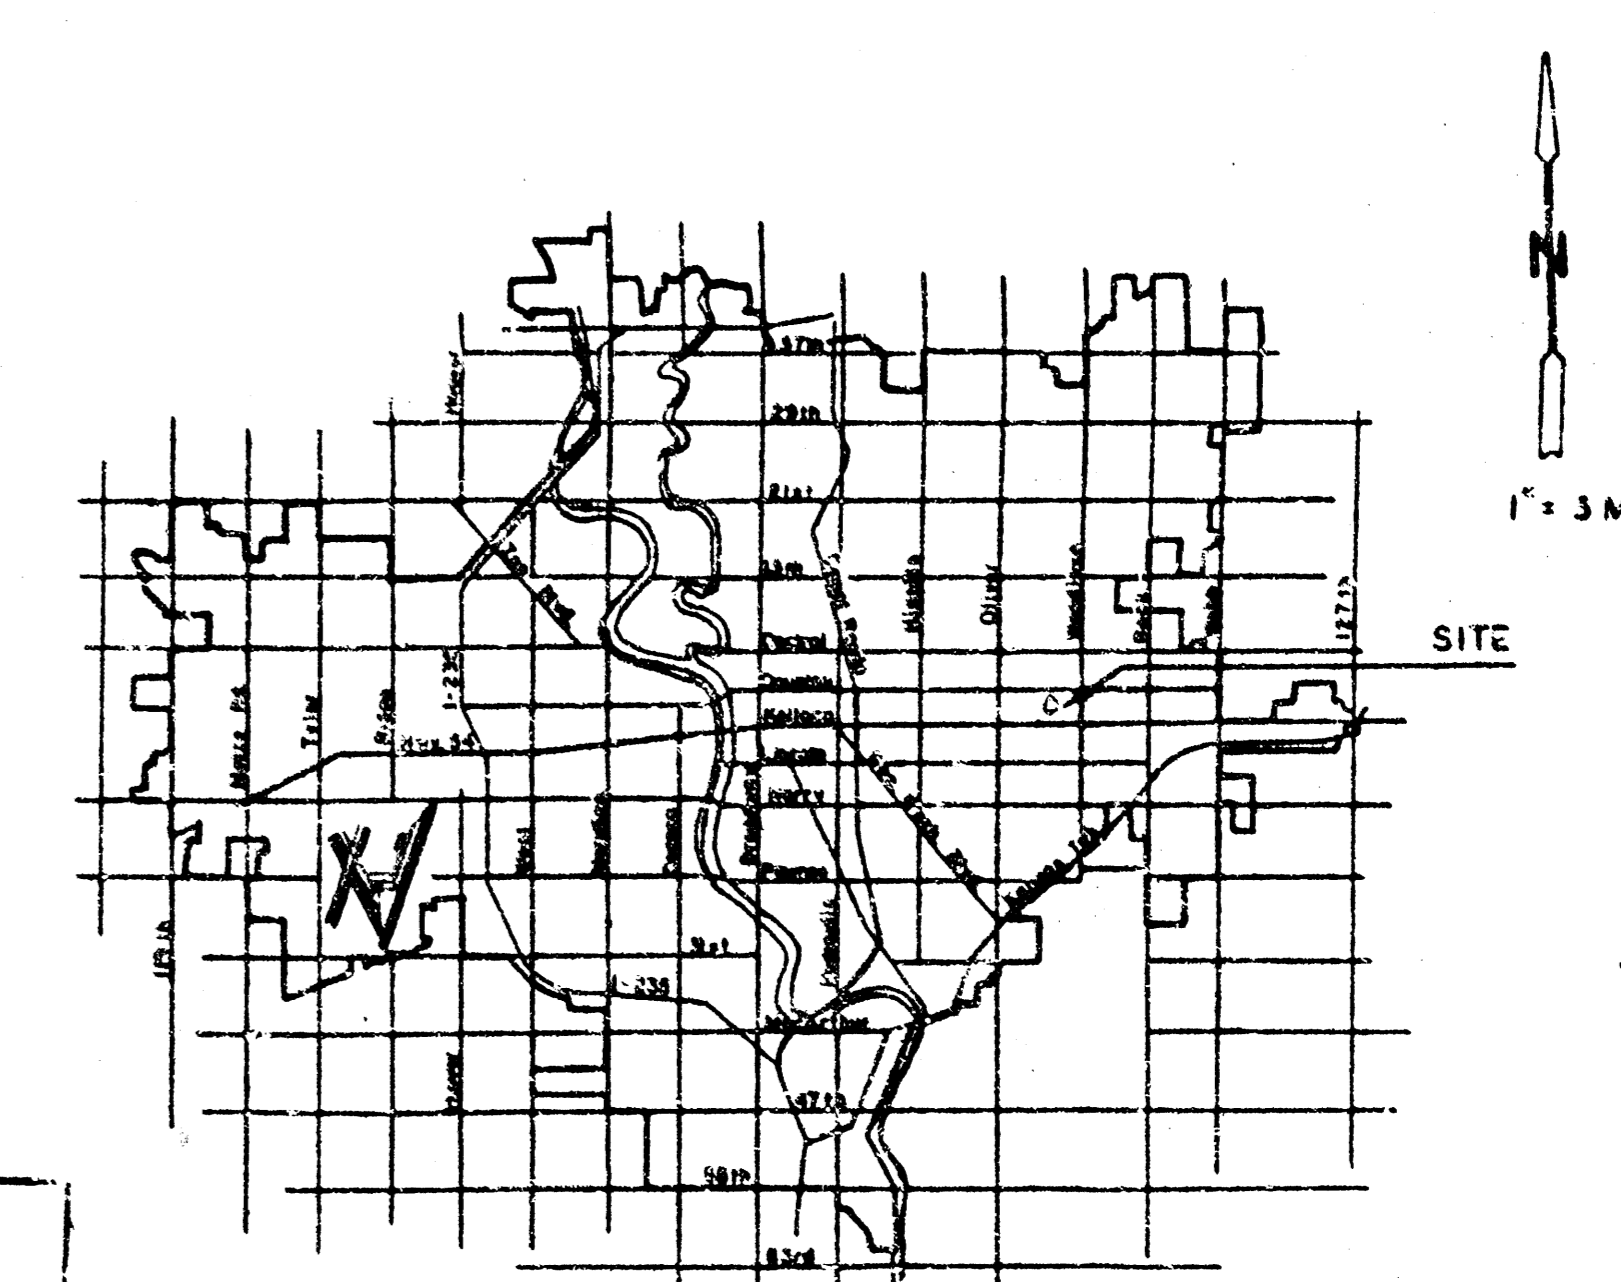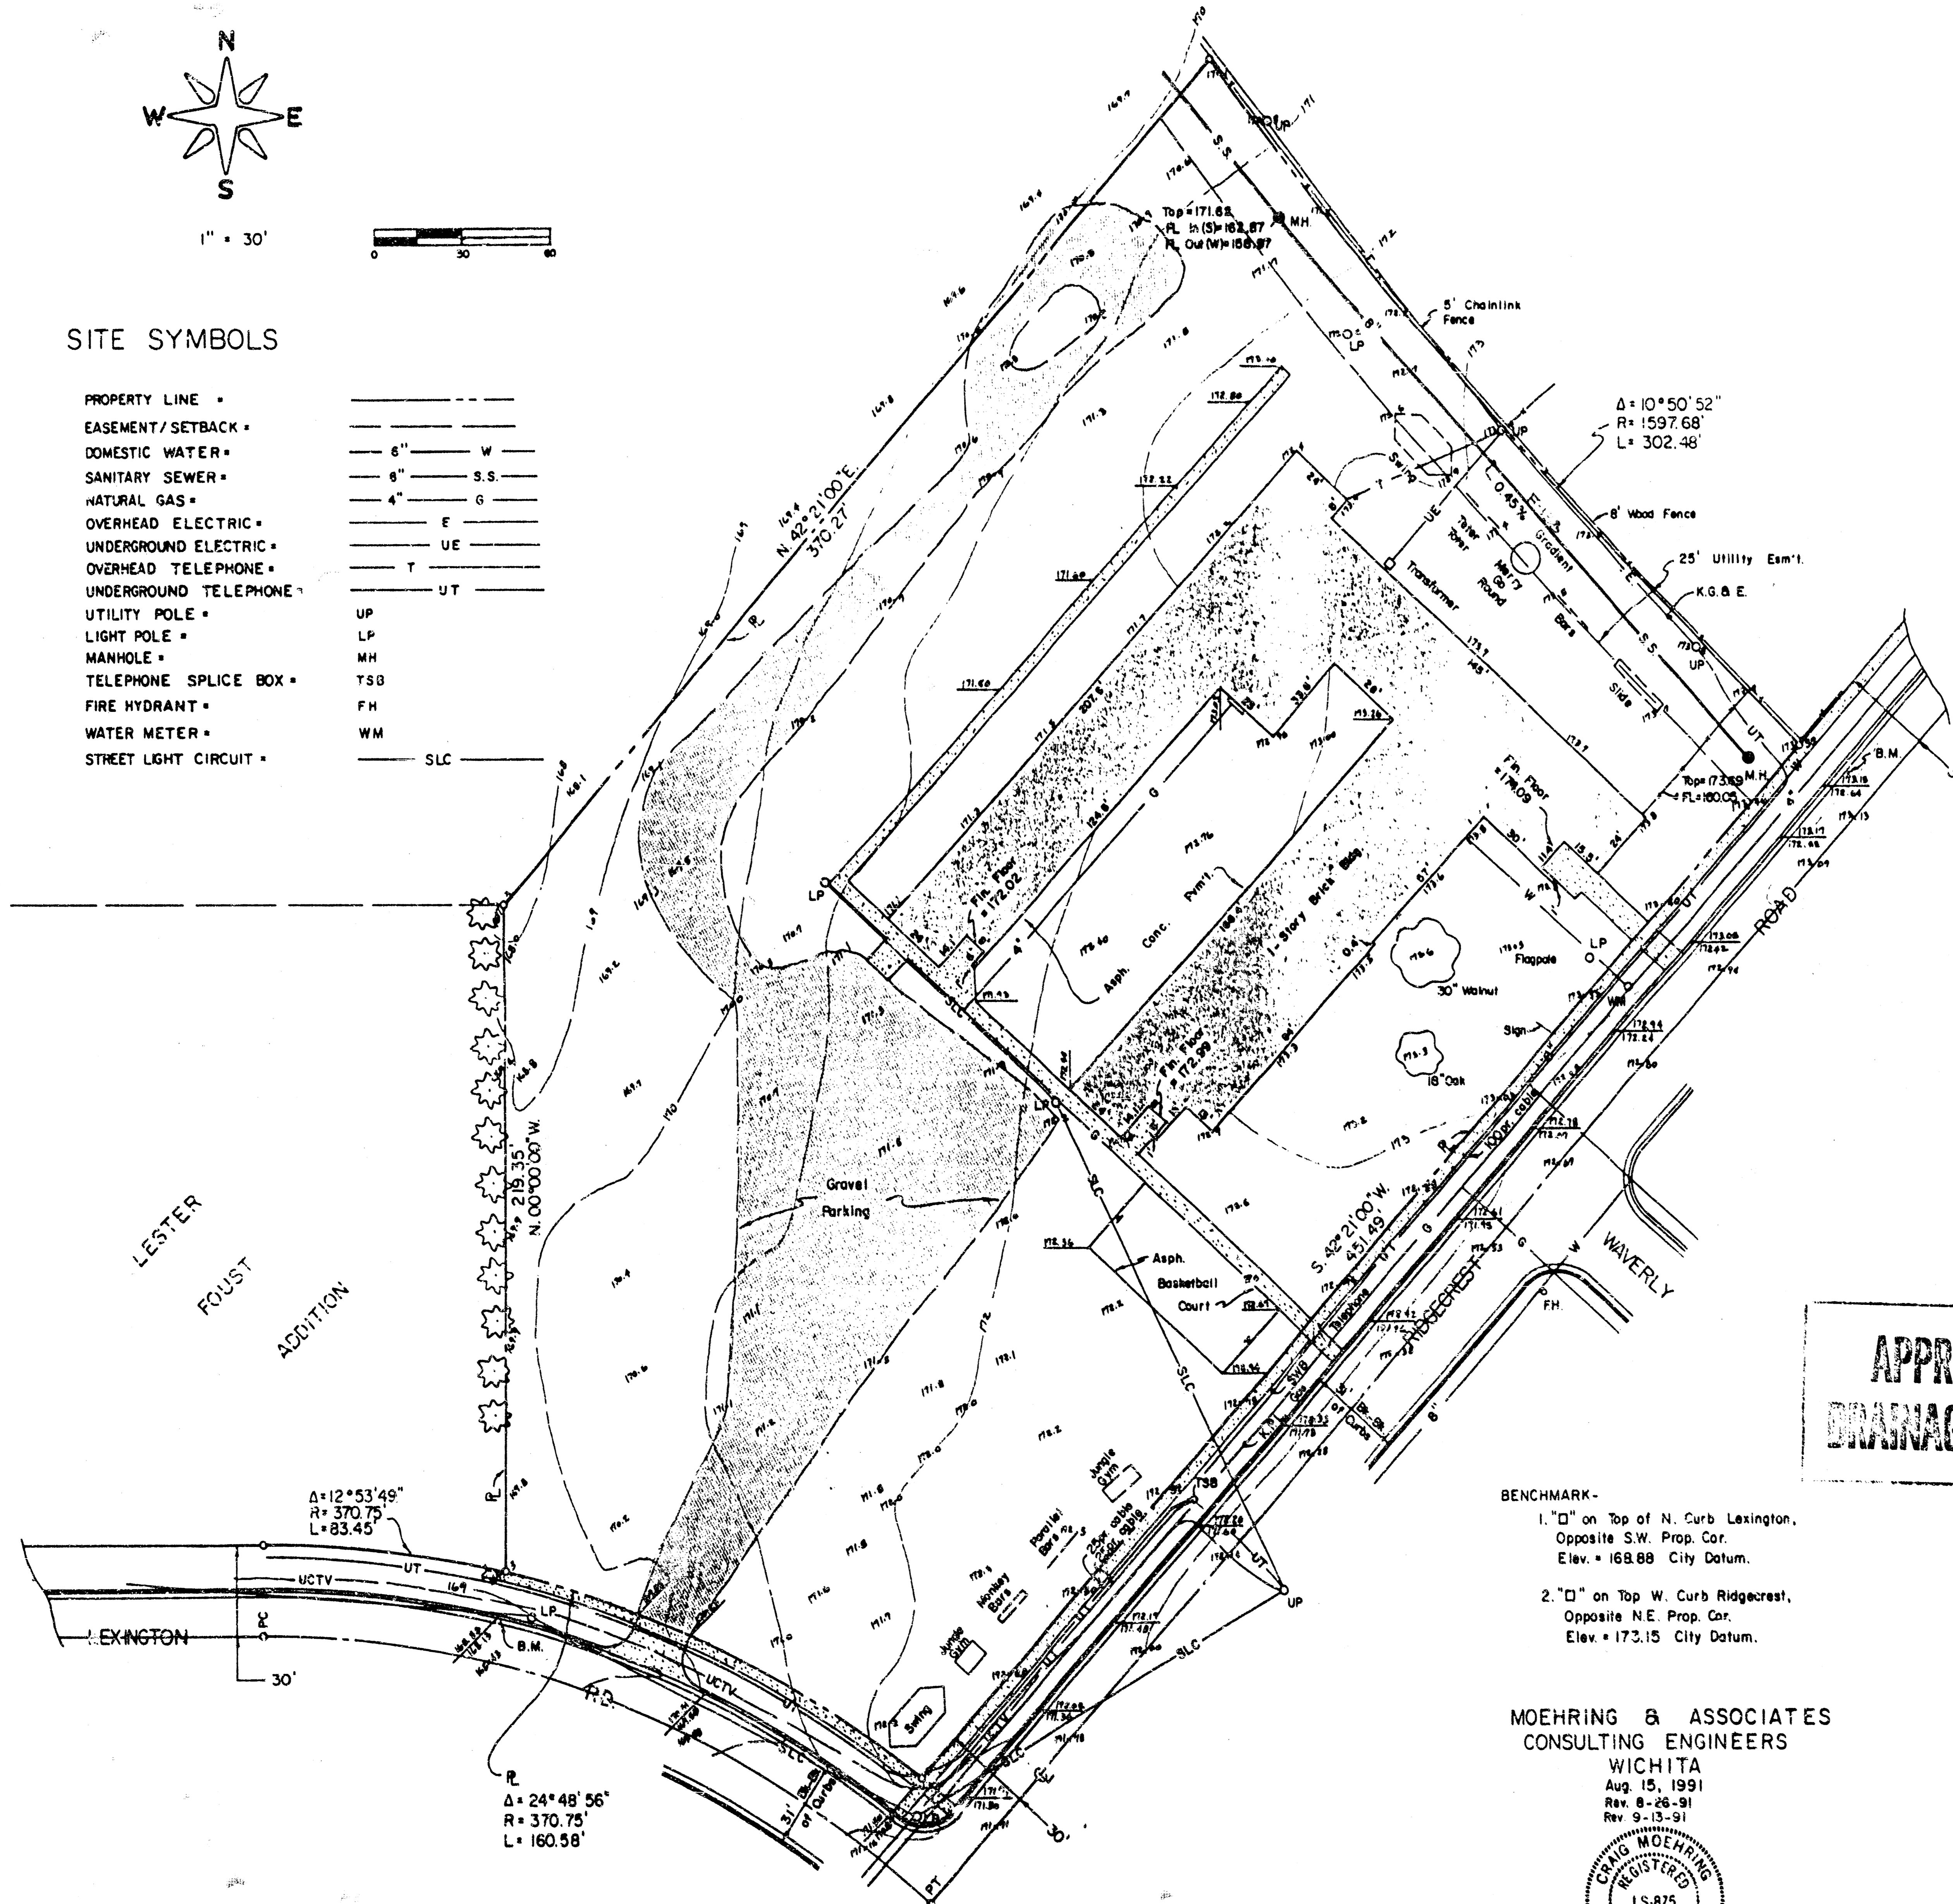

**APPROVED
DRAINAGE PLAN**

BENCHMARK-

1. "□" on Top of N. Curb Lexington, Opposite S.W. Prop. Cor. Elev. = 168.88 City Datum.
2. "□" on Top W. Curb Ridgecrest, Opposite N.E. Prop. Cor. Elev. = 173.15 City Datum.

**MOEHRING & ASSOCIATES
CONSULTING ENGINEERS**

WICHITA
Aug. 15, 1991
Rev. 8-26-91
Rev. 9-13-91

