

**DRAINAGE PLAN**  
**GOLDEN HILLS ADDITION**  
 WICHITA, SEDGWICK COUNTY, KANSAS

H. WILLIAM SOLT PRES DATE: JUNE 7, 1985



OWNER: **SUNRISE ENTERPRISES, LTD.**  
 401 Industrial Road  
 Goodard, Kansas 67052

ENGINEER: **PROFESSIONAL ENGINEERING CONSULTANTS, P.A.**  
 1440 E. English  
 Wichita, Kansas 67211

NOTE: GOLDEN HILLS 3RD ADD. SHALL BE  
 DESIGNED TO DRAIN TO THE STREETS, OR  
 EXISTING STORM SEWERS, VIA DRAINAGE, PUMPS,  
 OR PRIVATE STORM SEWERS.

**LEGEND**

- Inlet w/Node Identification
- Manhole w/Node Identification
- Storm Sewer w/Size
- Open Channel
- Inlet(s) (By Others)
- Storm Sewer (By Others)
- Drainage Direction (Minor Storm)
- Drainage Direction (Major Storm)
- Drainage Crest (Minor Storm)
- Drainage Crest (Major Storm)
- Elevation (Top of Std. Curb)
- CS Hydrologic Soil Group Boundary
- FFMA Floodplain Boundary

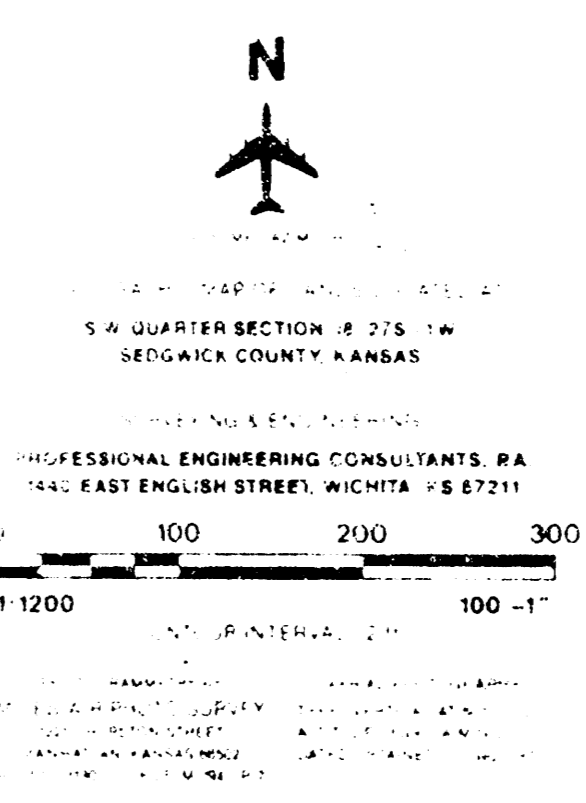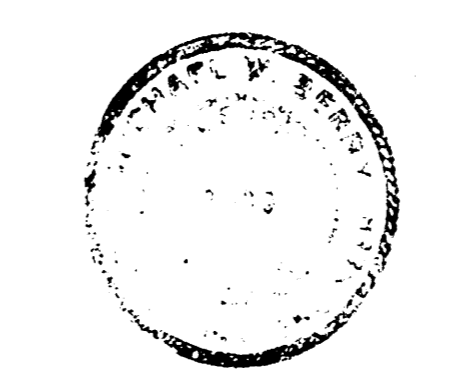

**BENCH MARKS:**  
 COW BM Disc 40' E & 40' S of  
 110th St & Central  
 Elev. 150.03  
 COW BM Disc NE Cor  
 Central Ave bridge over  
 Cowskin Creek  
 Elev. 143.02  
 Elev. 153.02 MSL  
 COW BM Disc 1/2 mile S of  
 Central & 41' E of 110th  
 St W  
 Elev. 150.50