
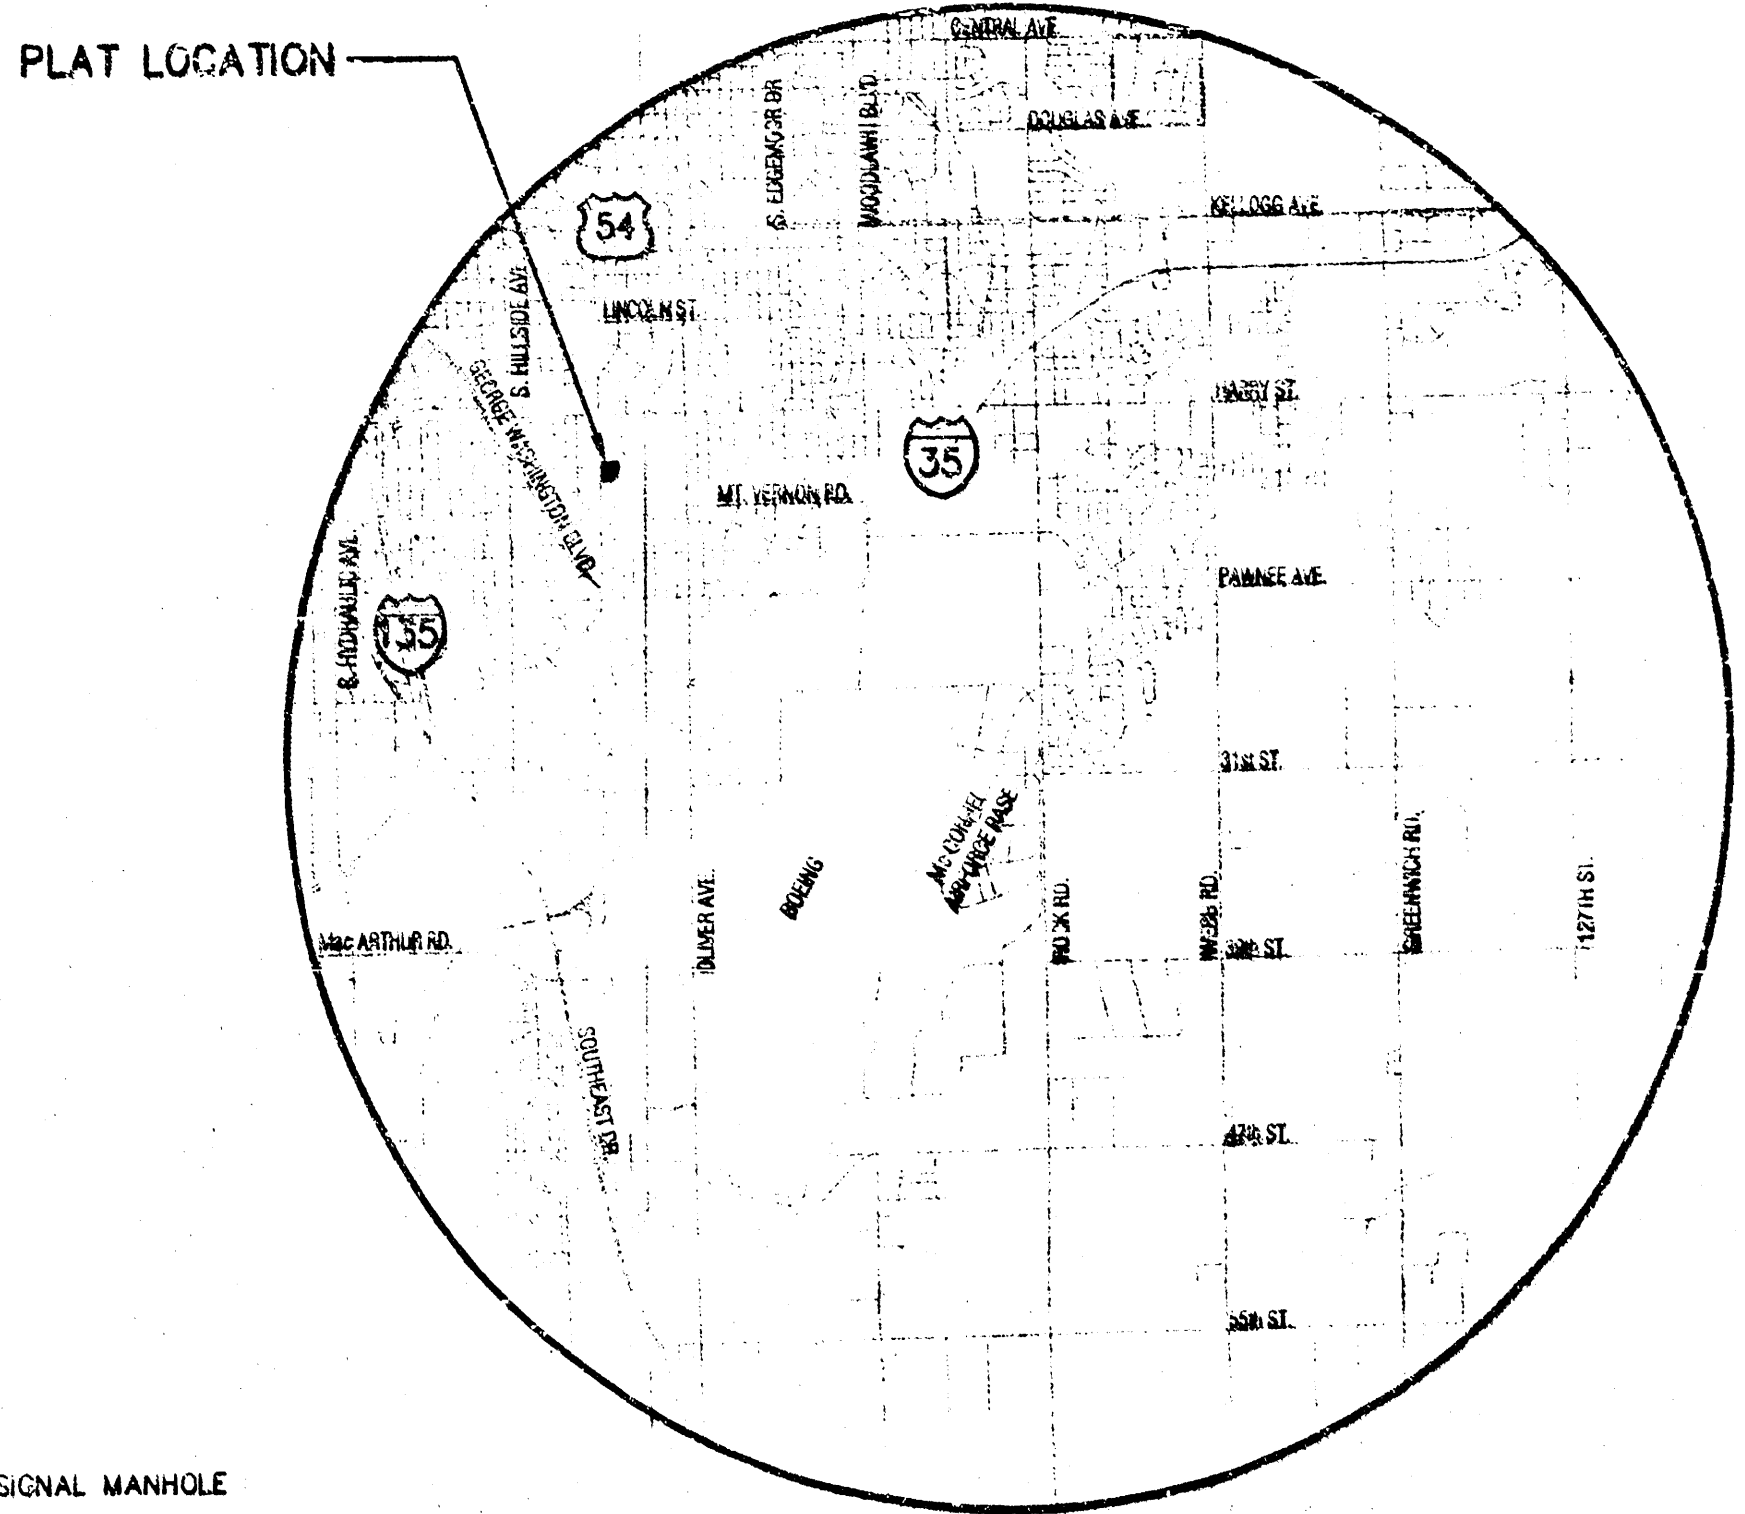


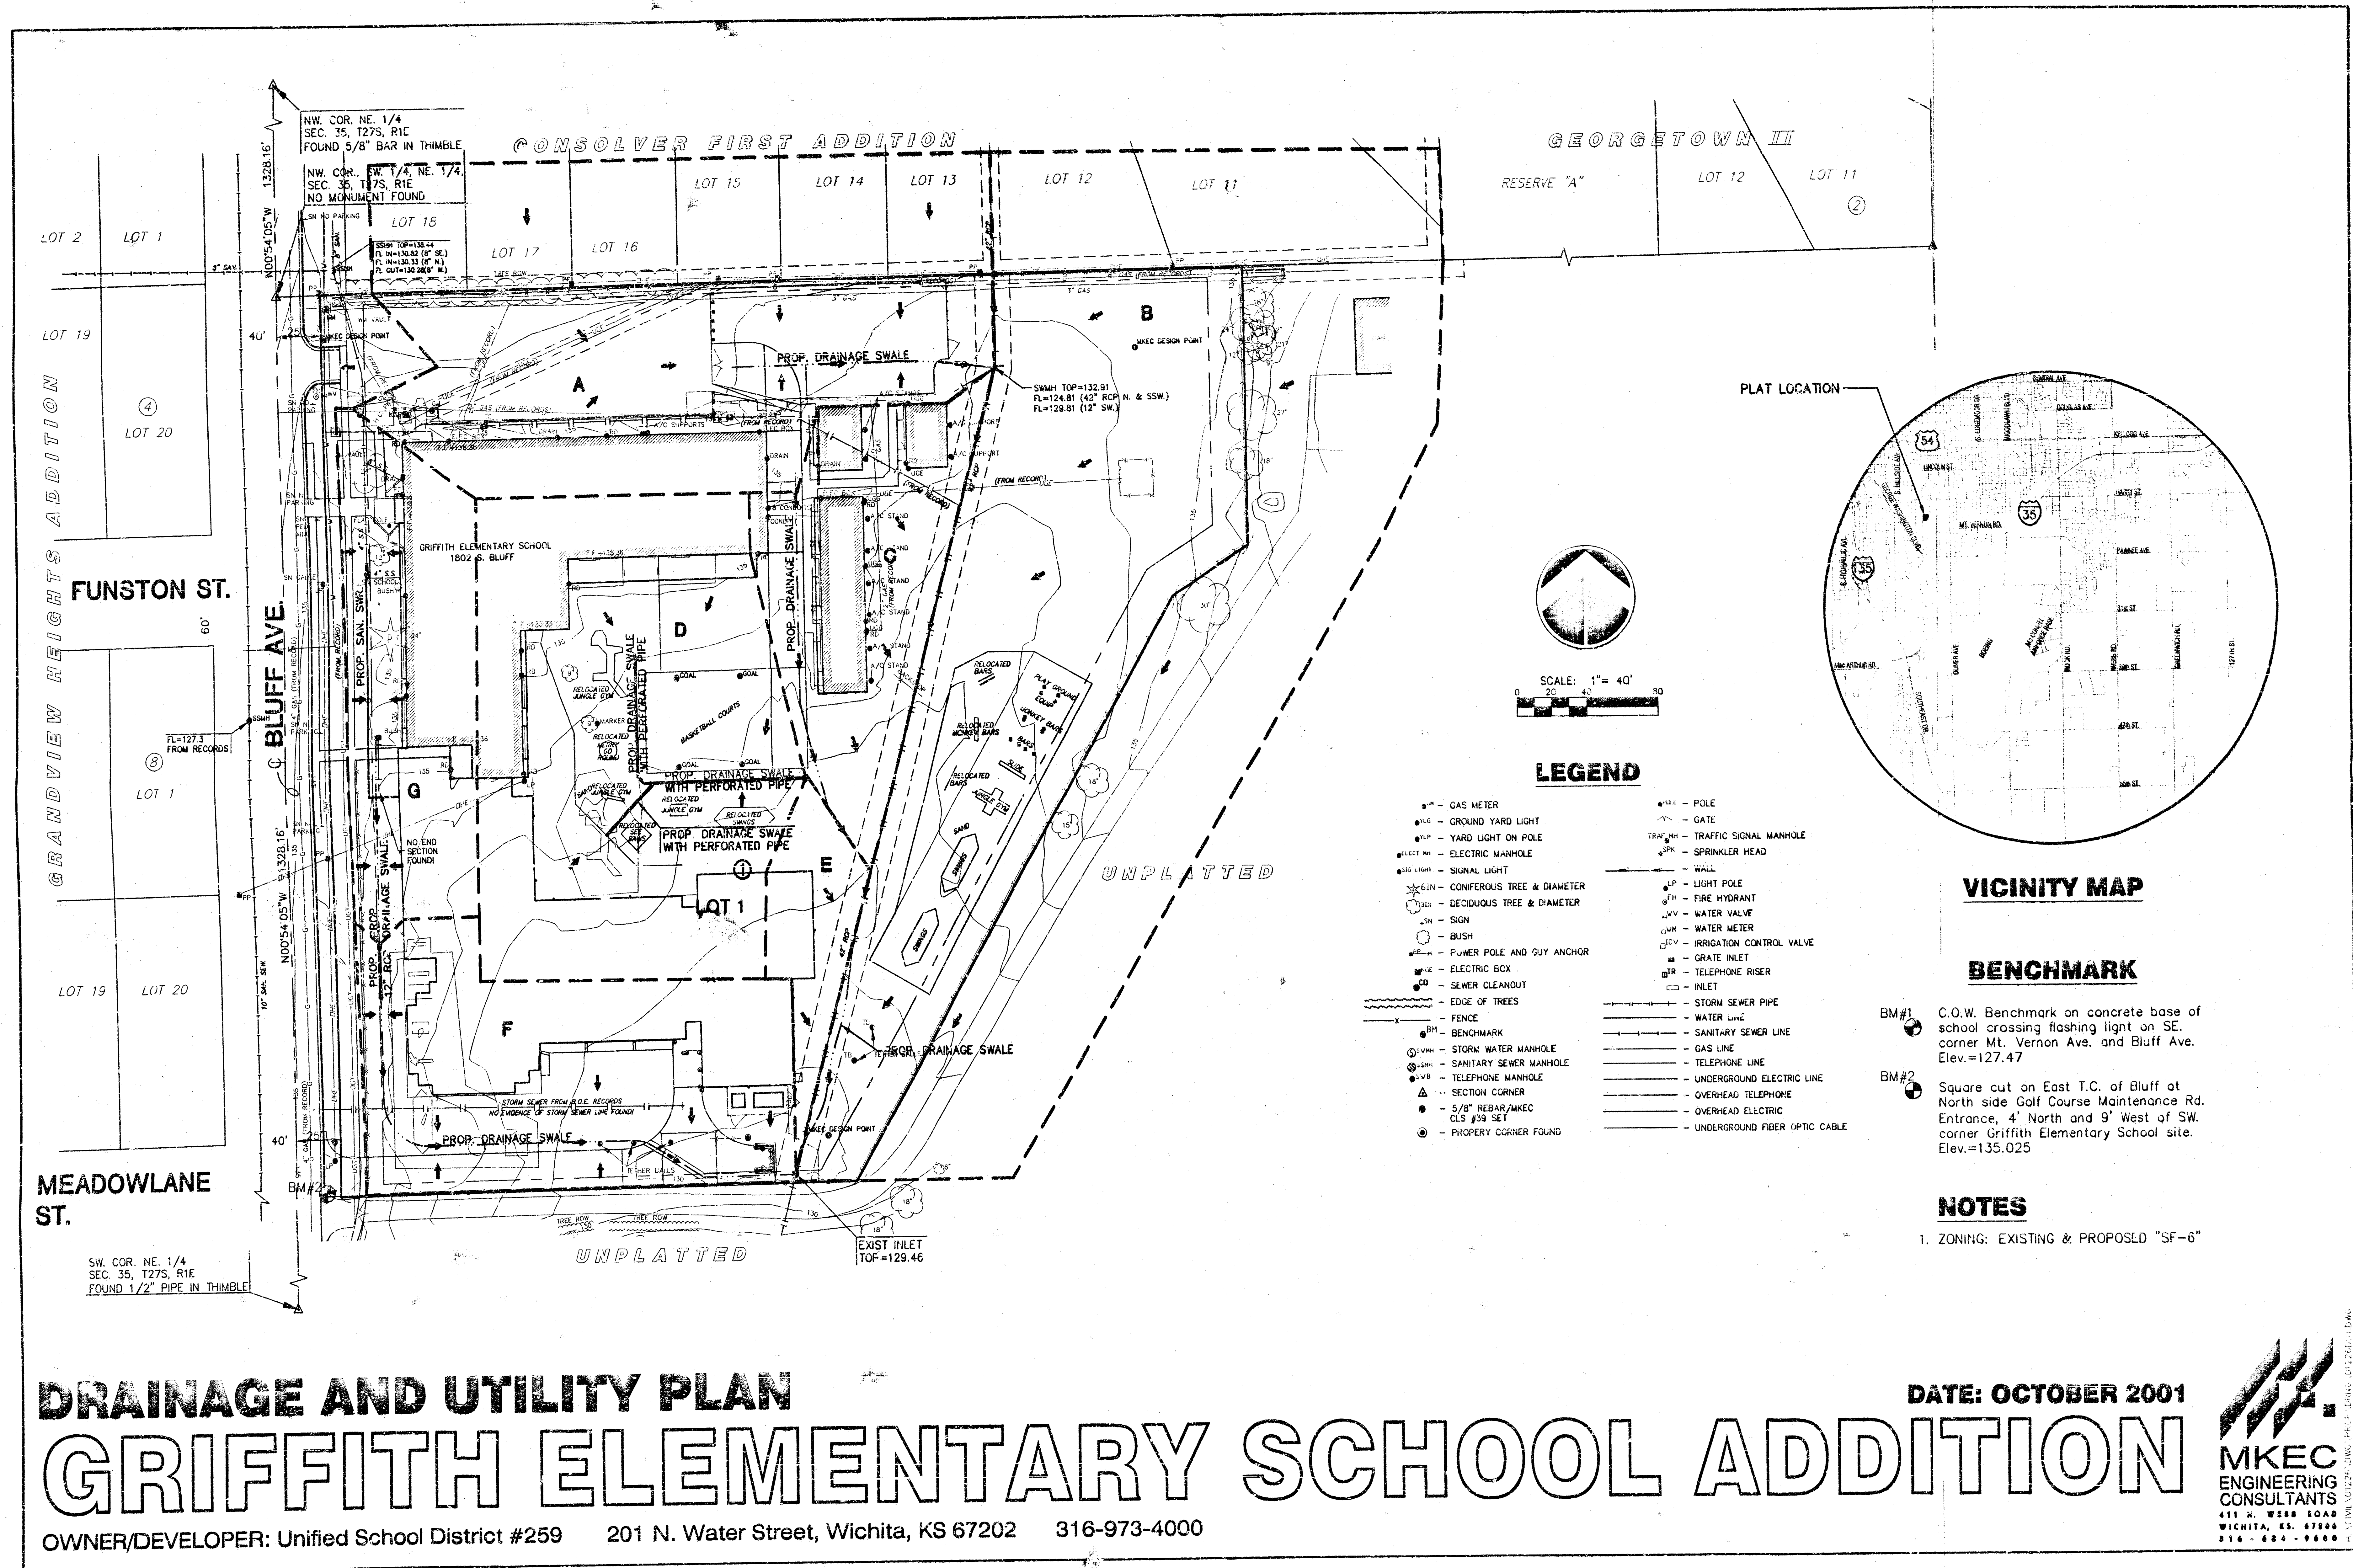

VICINITY MAP

BENCHMARK

BM#1 C.O.W. Benchmark on concrete base of school crossing flashing light on SE corner Mt. Vernon Ave. and Bluff Ave. Elev.=127.47

BM#2 Square cut on East T.C. of Bluff at North side Golf Course Maintenance Rd. Entrance, 4' North and 9' West of SW corner Griffith Elementary School site. Elev.=135.025

NOTES

1. ZONING: EXISTING & PROPOSED "SF-6"

DRAINAGE AND UTILITY PLAN GRIFFITH ELEMENTARY SCHOOL ADDITION

OWNER/DEVELOPER: Unified School District #259 201 N. Water Street, Wichita, KS 67202 316-973-4000

DATE: OCTOBER 2001

