


GUETERSLOH ADDITION
(Drainage)

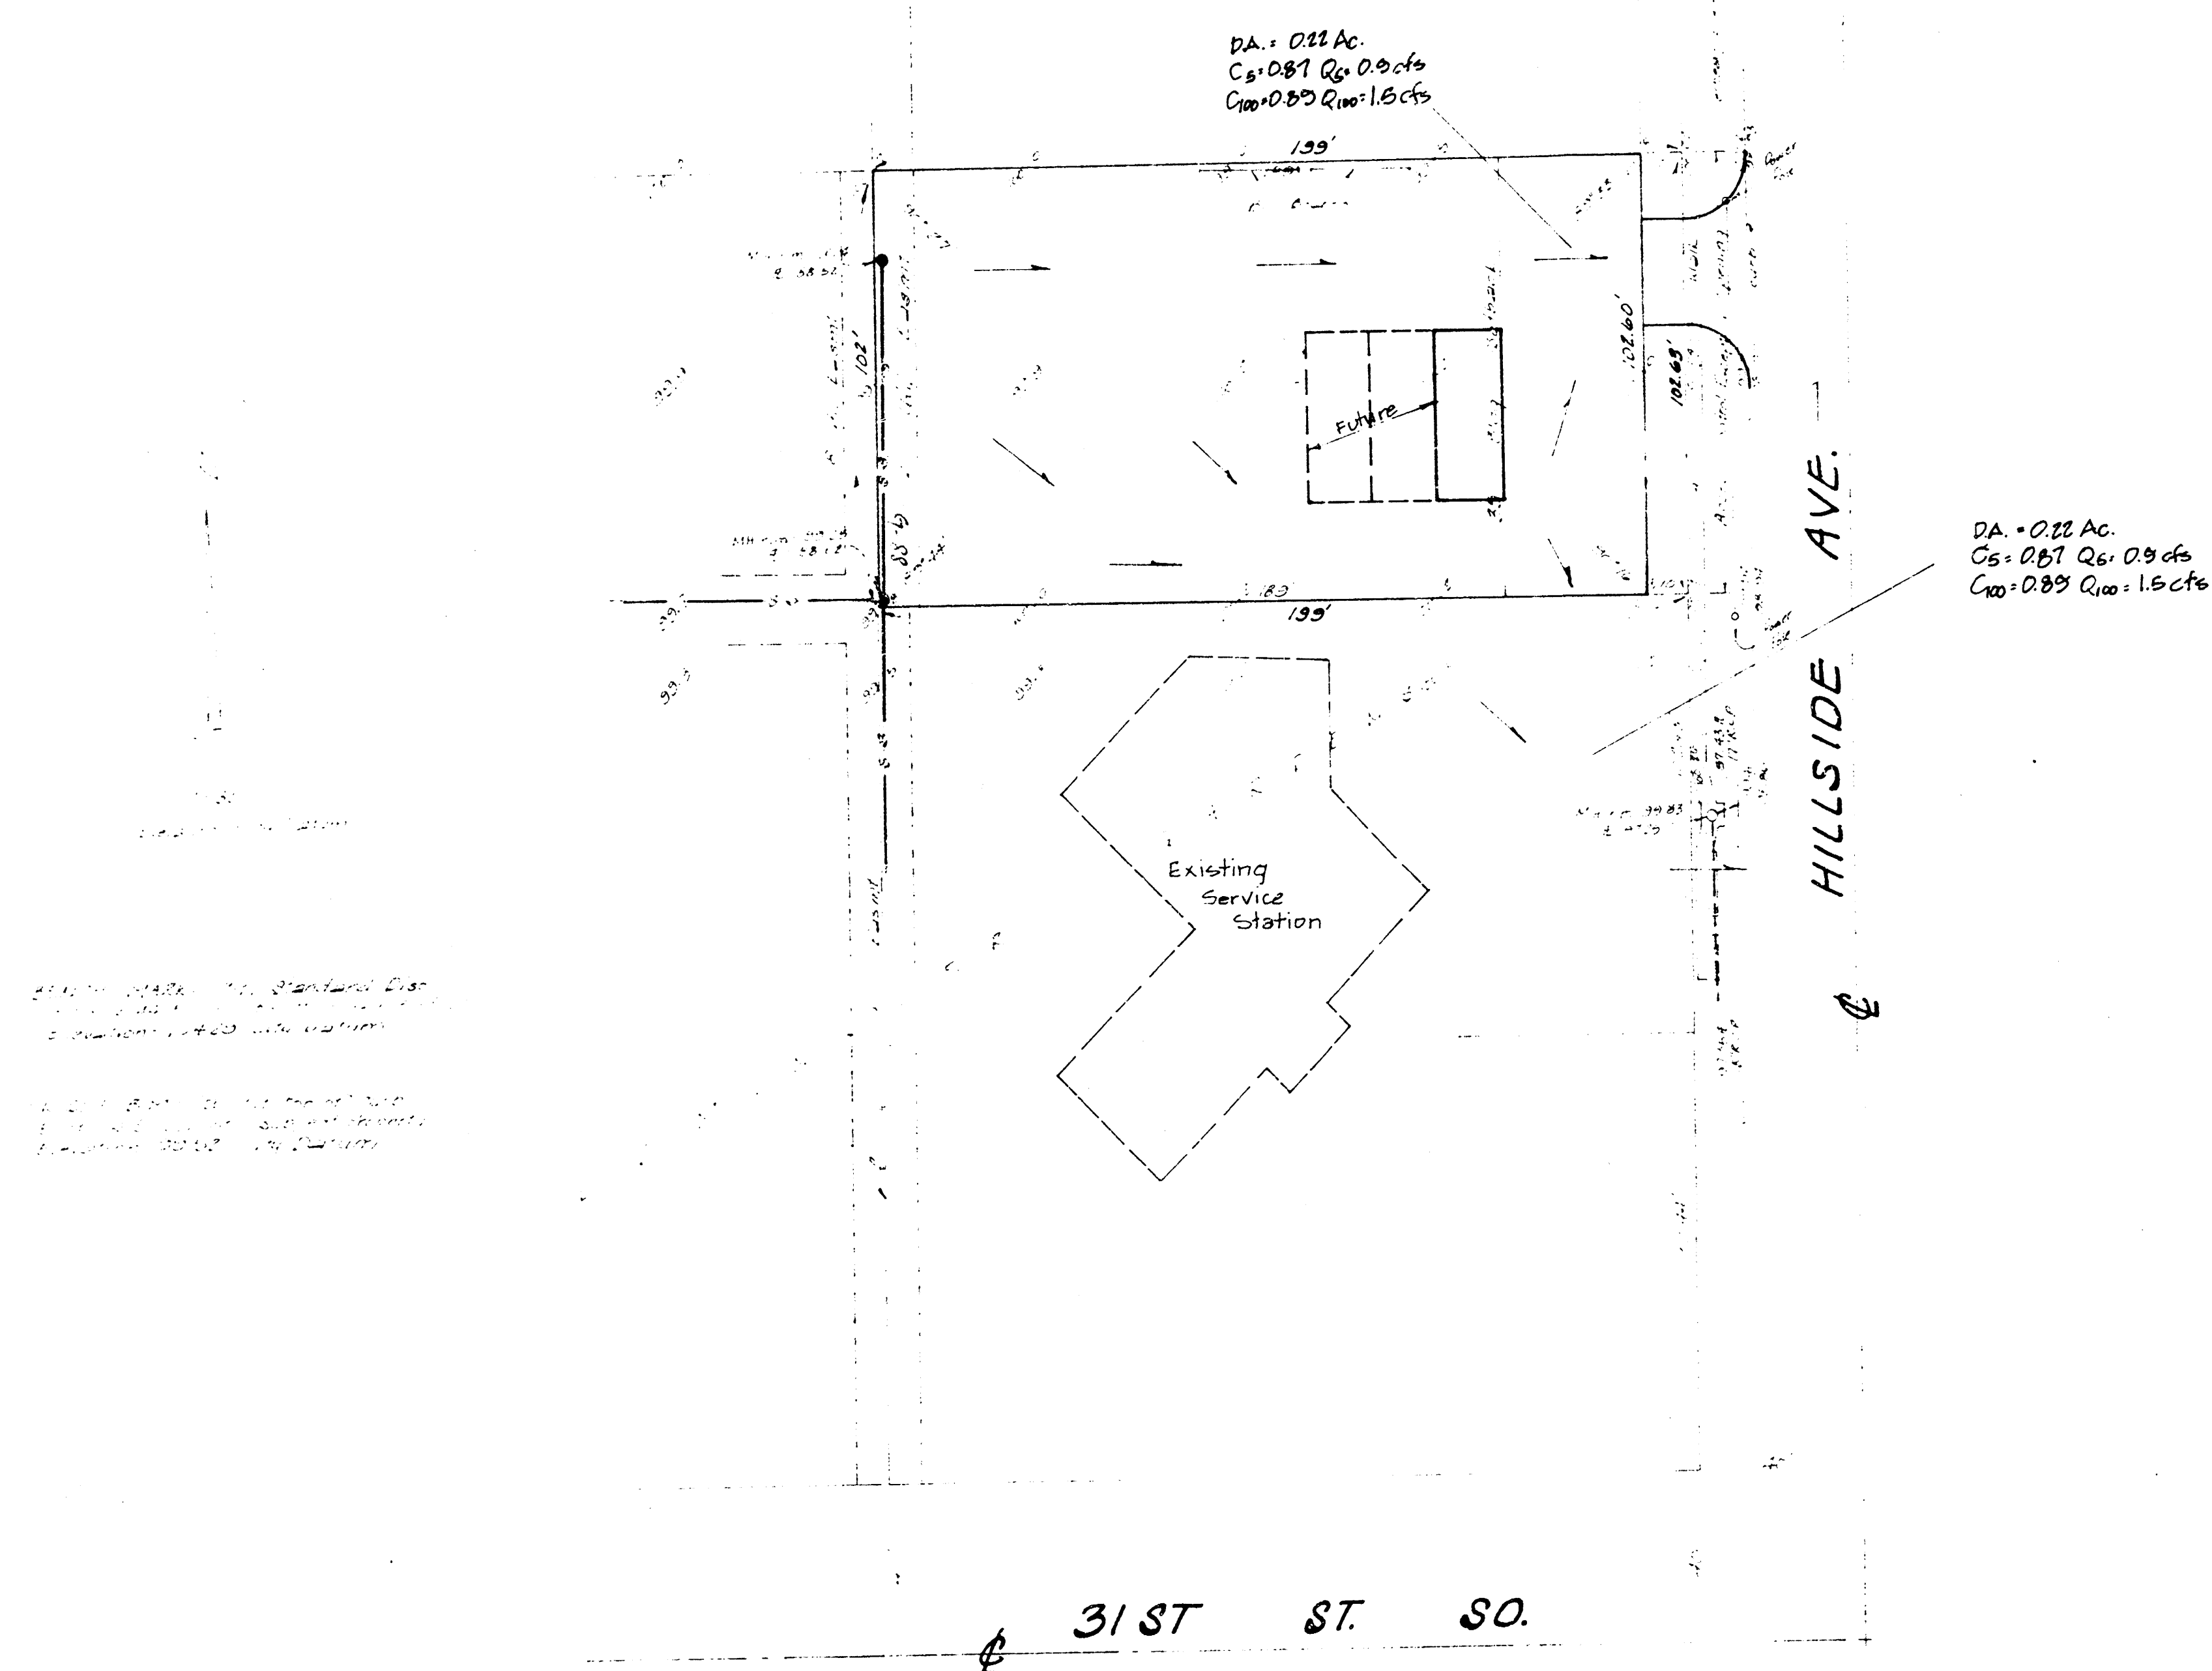

DRAINAGE CONCEPT
SKETCH PLAT
GUETERSLOH ADDITION

REPLAT OF LOT 12, EDMINSTER GARDENS,
SEDGWICK COUNTY, KANSAS

OWNER: GLENN GUETERSLOH
JANICE GUETERSLOH