


HOLLYWOOD SQUARE ADDITION
(Drainage)

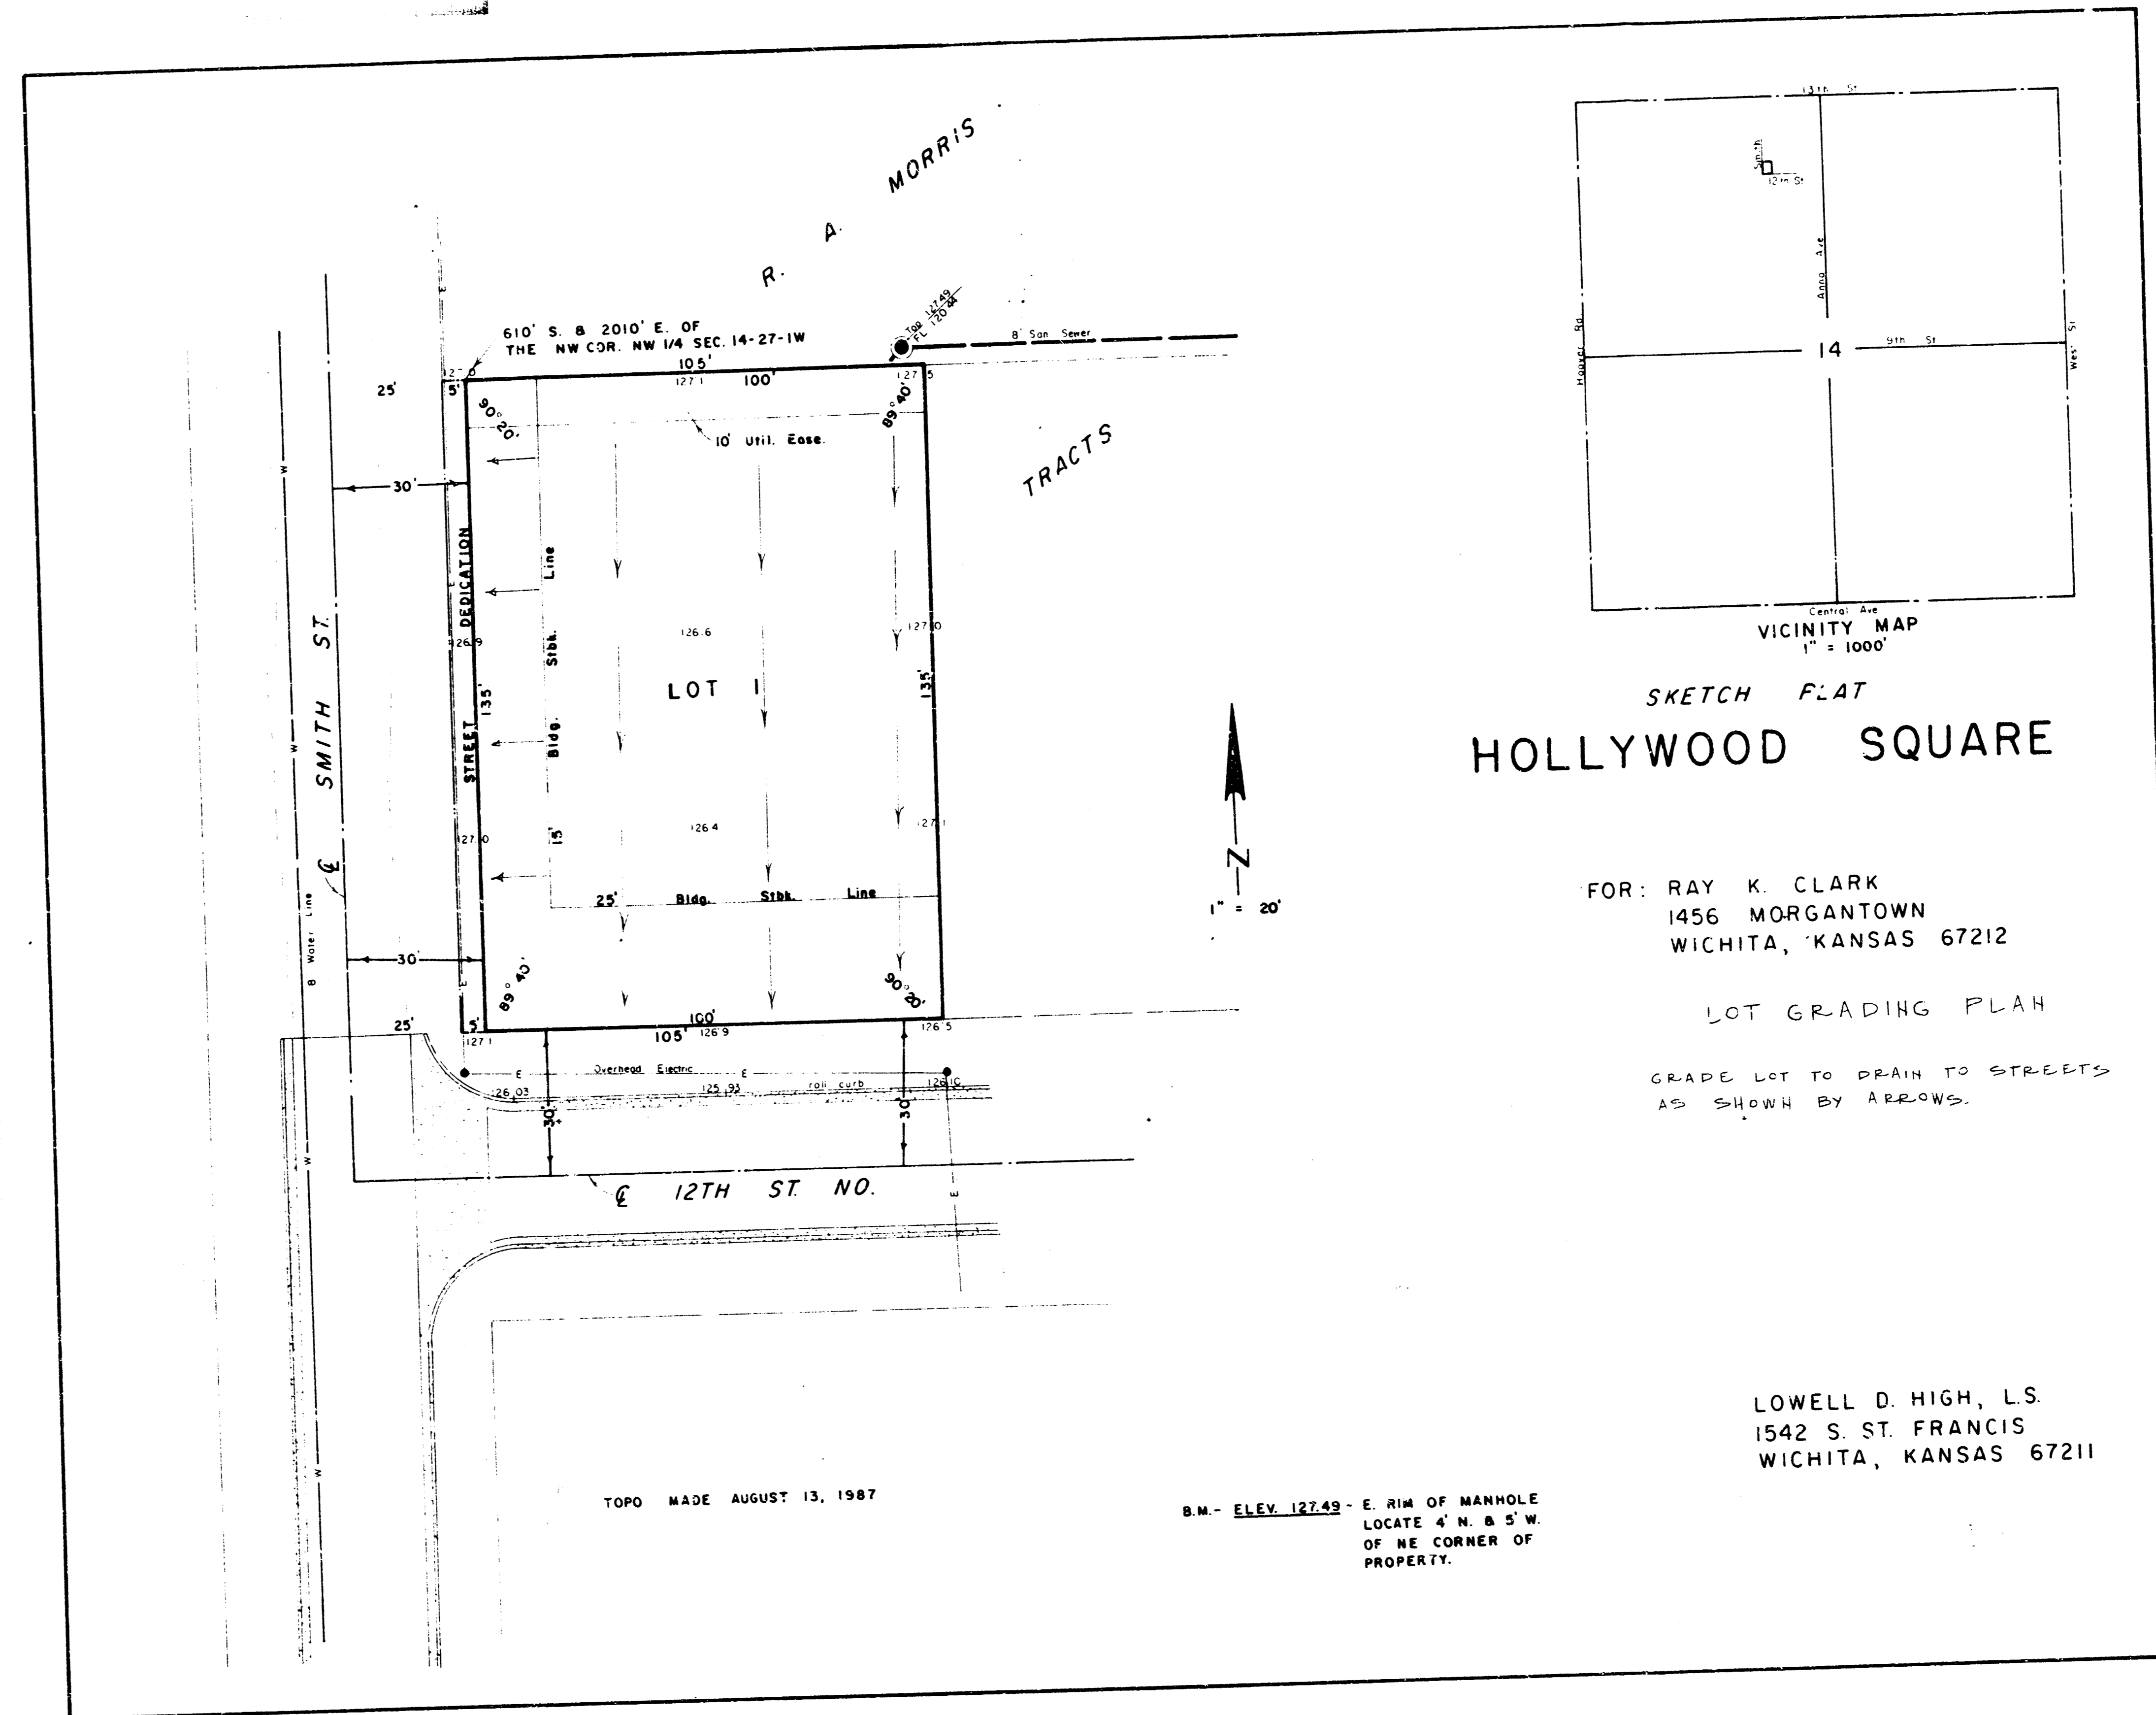

SKETCH PLAN
HOLLYWOOD SQUARE

FOR: RAY K. CLARK
1456 MORGANTOWN
WICHITA, KANSAS 67212

LOT GRADING PLAN
GRADE LOT TO DRAIN TO STREETS
AS SHOWN BY ARROWS.

LOWELL D. HIGH, L.S.
1542 S. ST. FRANCIS
WICHITA, KANSAS 67211

TOPO MADE AUGUST 13, 1987

B.M. - ELEV. 127.49 - E. RIM OF MANHOLE
LOCATE 4' N. & 5' W.
OF NE CORNER OF
PROPERTY.