
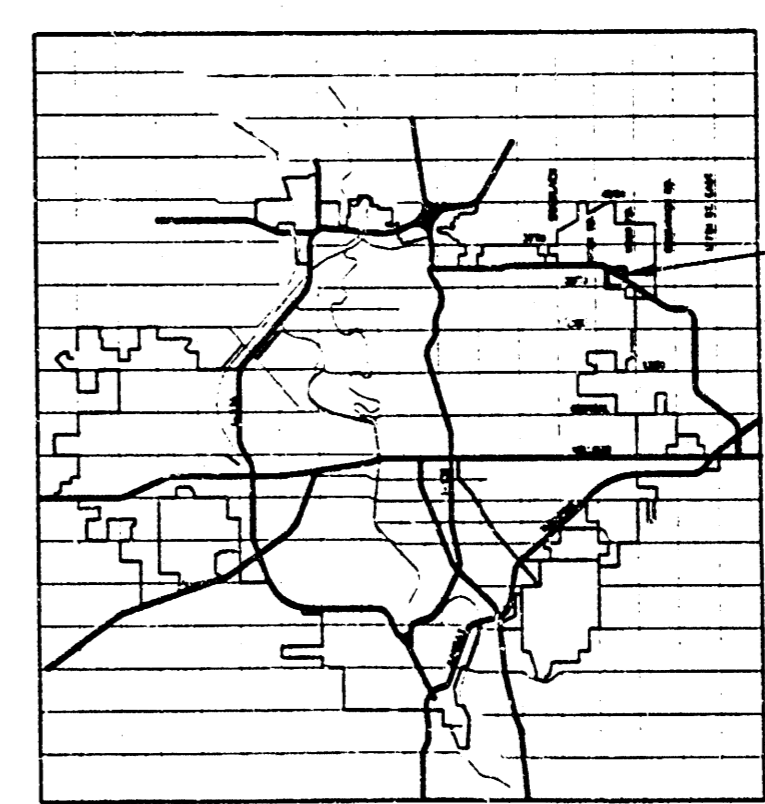


$\Delta = 09^{\circ}59'32''$
 $R = 419.25'$
 $L = 73.11'$
 $Chd. = 73.02'$
 $Bearing = N05^{\circ}53'04''W$

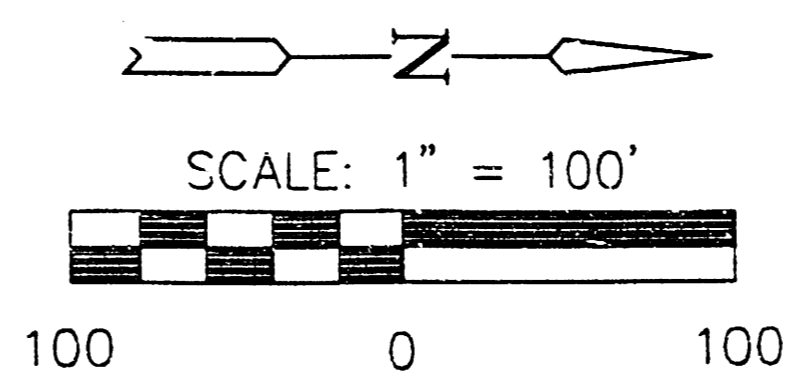

| | | | |
|---|---|---------------------|--------------------|
| <p> MID-KANSAS ENGINEERING CONSULTANTS, INC. 411 N. WEBB ROAD WICHITA, KS. 67206 316-684-9600 </p> | HOME DESIGN CENTER THIRD PROJECT NAME | | |
| | DRAINAGE & UTILITY PLAN SHEET TITLE | | |
| | CJA DESIGN BY. | CJP DRAWN BY. | CJA CHECKED BY. |
| | APRIL 1996 DATE | DRNGPLAN JOB NO. | 1 / 1 SHEET/JOB |