


DRAINAGE PLAN HUNTER HEALTH CLINIC ADDITION

WICHITA, SEDGWICK COUNTY, KANSAS

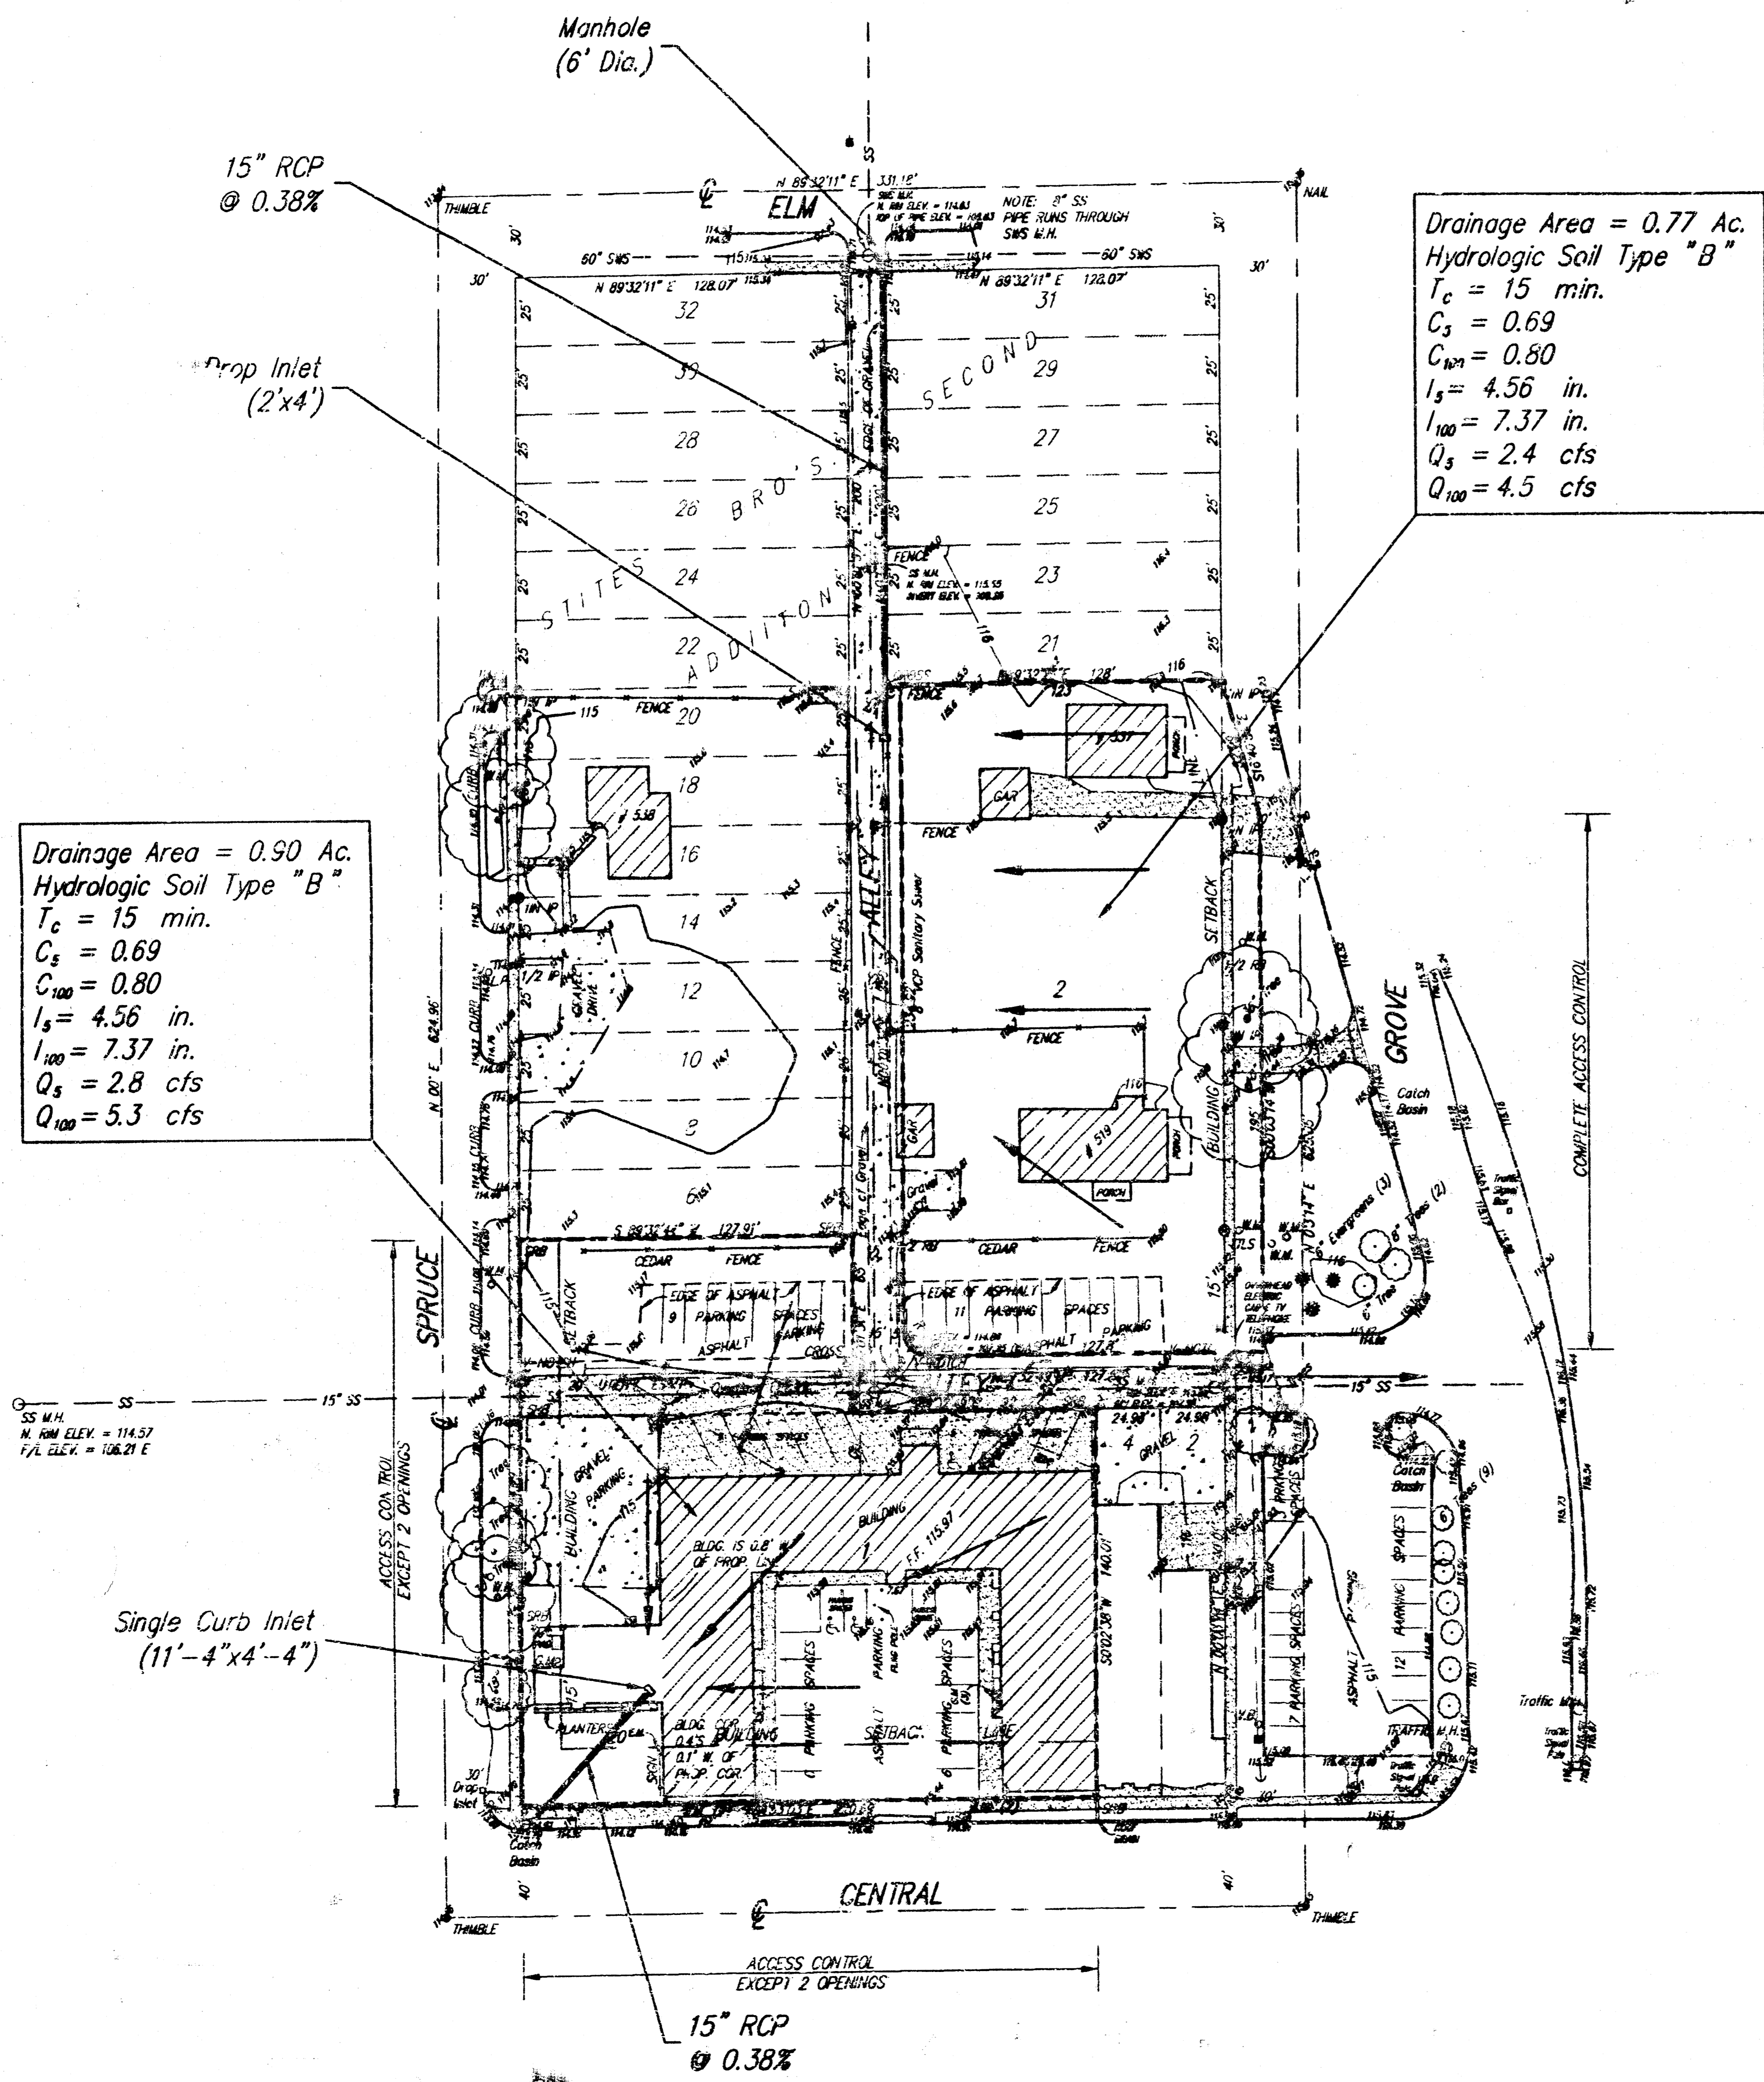

LEGAL DESCRIPTION:


Lots 1, through 19 odd on Grove, Lots 2 and 4 on Spruce and lots 6 through 22 even on Central, Stiles Bro's. Second Addition to Wichita, Kansas, Sedgwick County, Kansas.

Hunter Health Clinic, Inc.
2318 E. Central
Wichita, Kansas 67214

Ph. 262-3611

GROSS SIZE:
74,501.97 Sq. Ft. ±
1.71 Acres

NET SIZE:
72,615.65 Sq. Ft. ±
1.67 Acres ±

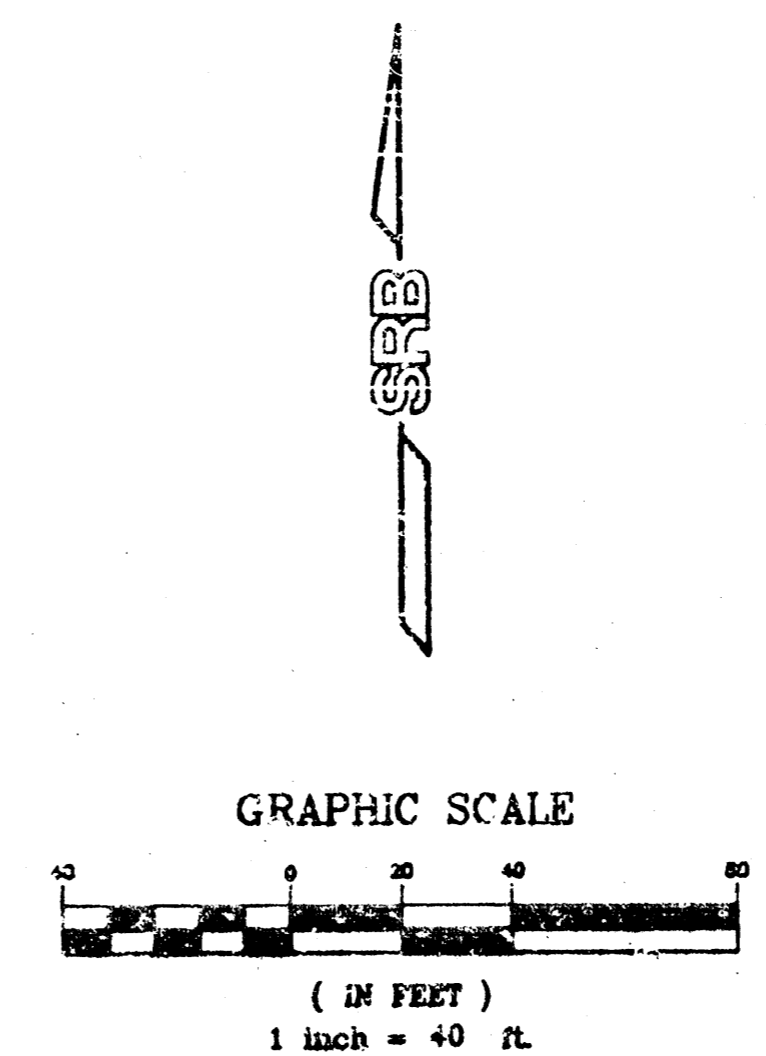

- LEGEND**
- PRO = Proposed
 - M = Measured
 - D = Demolished
 - TELE. PED. TELEPHONE PEDESTAL
 - G.M. GAS METER
 - W.M. WATER METER
 - L.P. LIGHT POLE
 - V.B. VALVE BOX
 - P.P. POWER POLE
 - H.L.P. HIGH LINE POLE
 - G.U.Y. ANCHOR GUY ANCHOR
 - SIGN SIGN
 - GAS REG. NATURAL GAS REGULATOR
 - SWS M.H. STORM WATER SEWER MANHOLE
 - SS M.H. SANITARY SEWER MANHOLE

Block Note: City of Provia Std. disc. S.W. Corner of Central Ave. & Grove, 36' W. of Centerline of Median in Grove & 66' S. of Centerline of Central Ave. Elev. = 116.41 (City of Wichita Datum)

On Site B.M.: "C" Cut Top of curb. S. curb return of N.E. Corner of Central & Spruce Elev. = 114.55 (City of Wichita Datum)

DWG FILE: 1378DP.dwg
PROJECT NO. 99E01378P

SRB 824 NORTH MAIN WICHITA, KANSAS 67203
http://www.srb1.com

316-264-8008
FAX 264-4621
E-mail: srb@srb1.com

SAVOY, RUGGLES & BOHM, P. A.
ENGINEERING & SURVEYING

June 3, 1999