

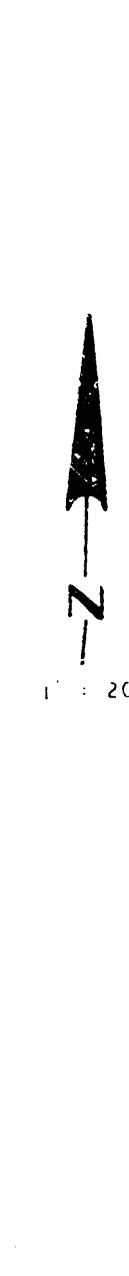


HYBRITECH ADDITION
(Drainage)

SKETCH PLAT
HYBRITECH ADDITION

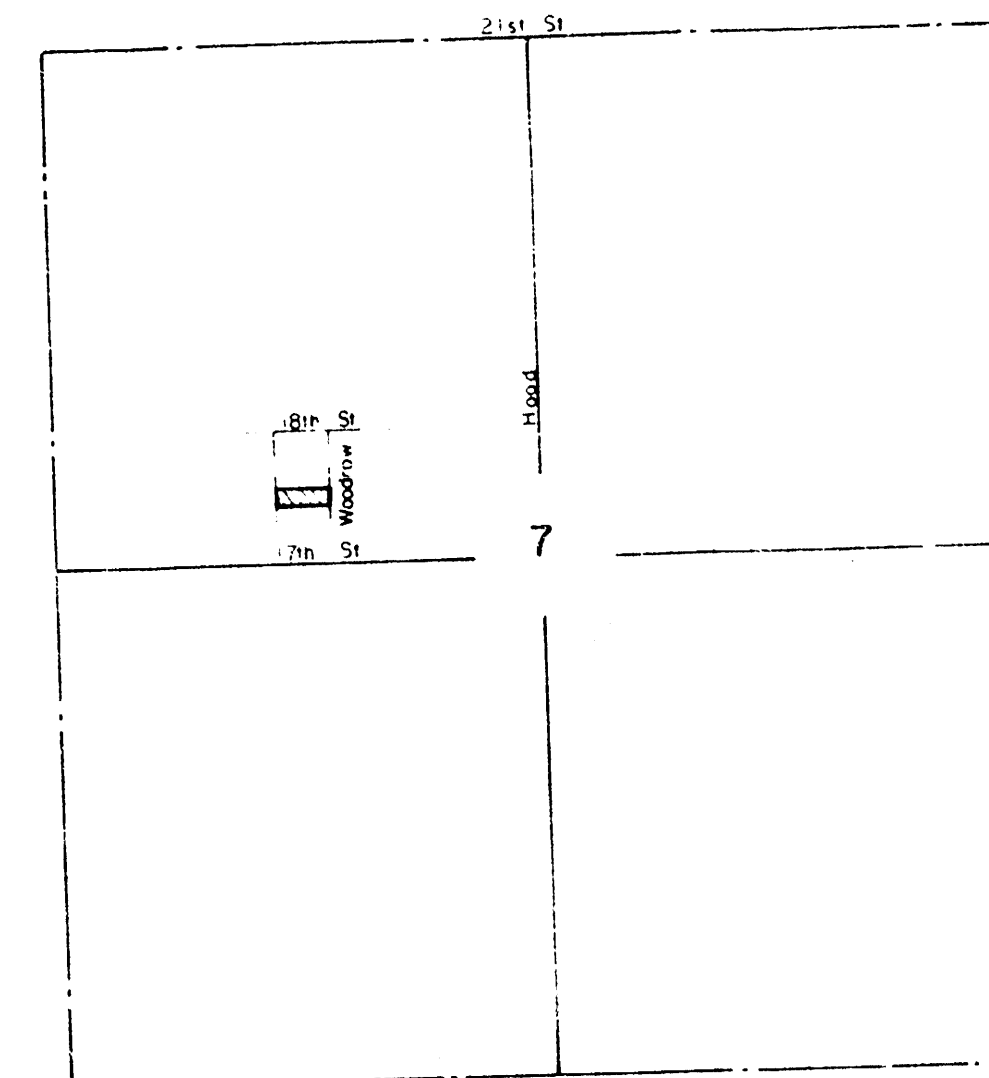

WOODROW CT.

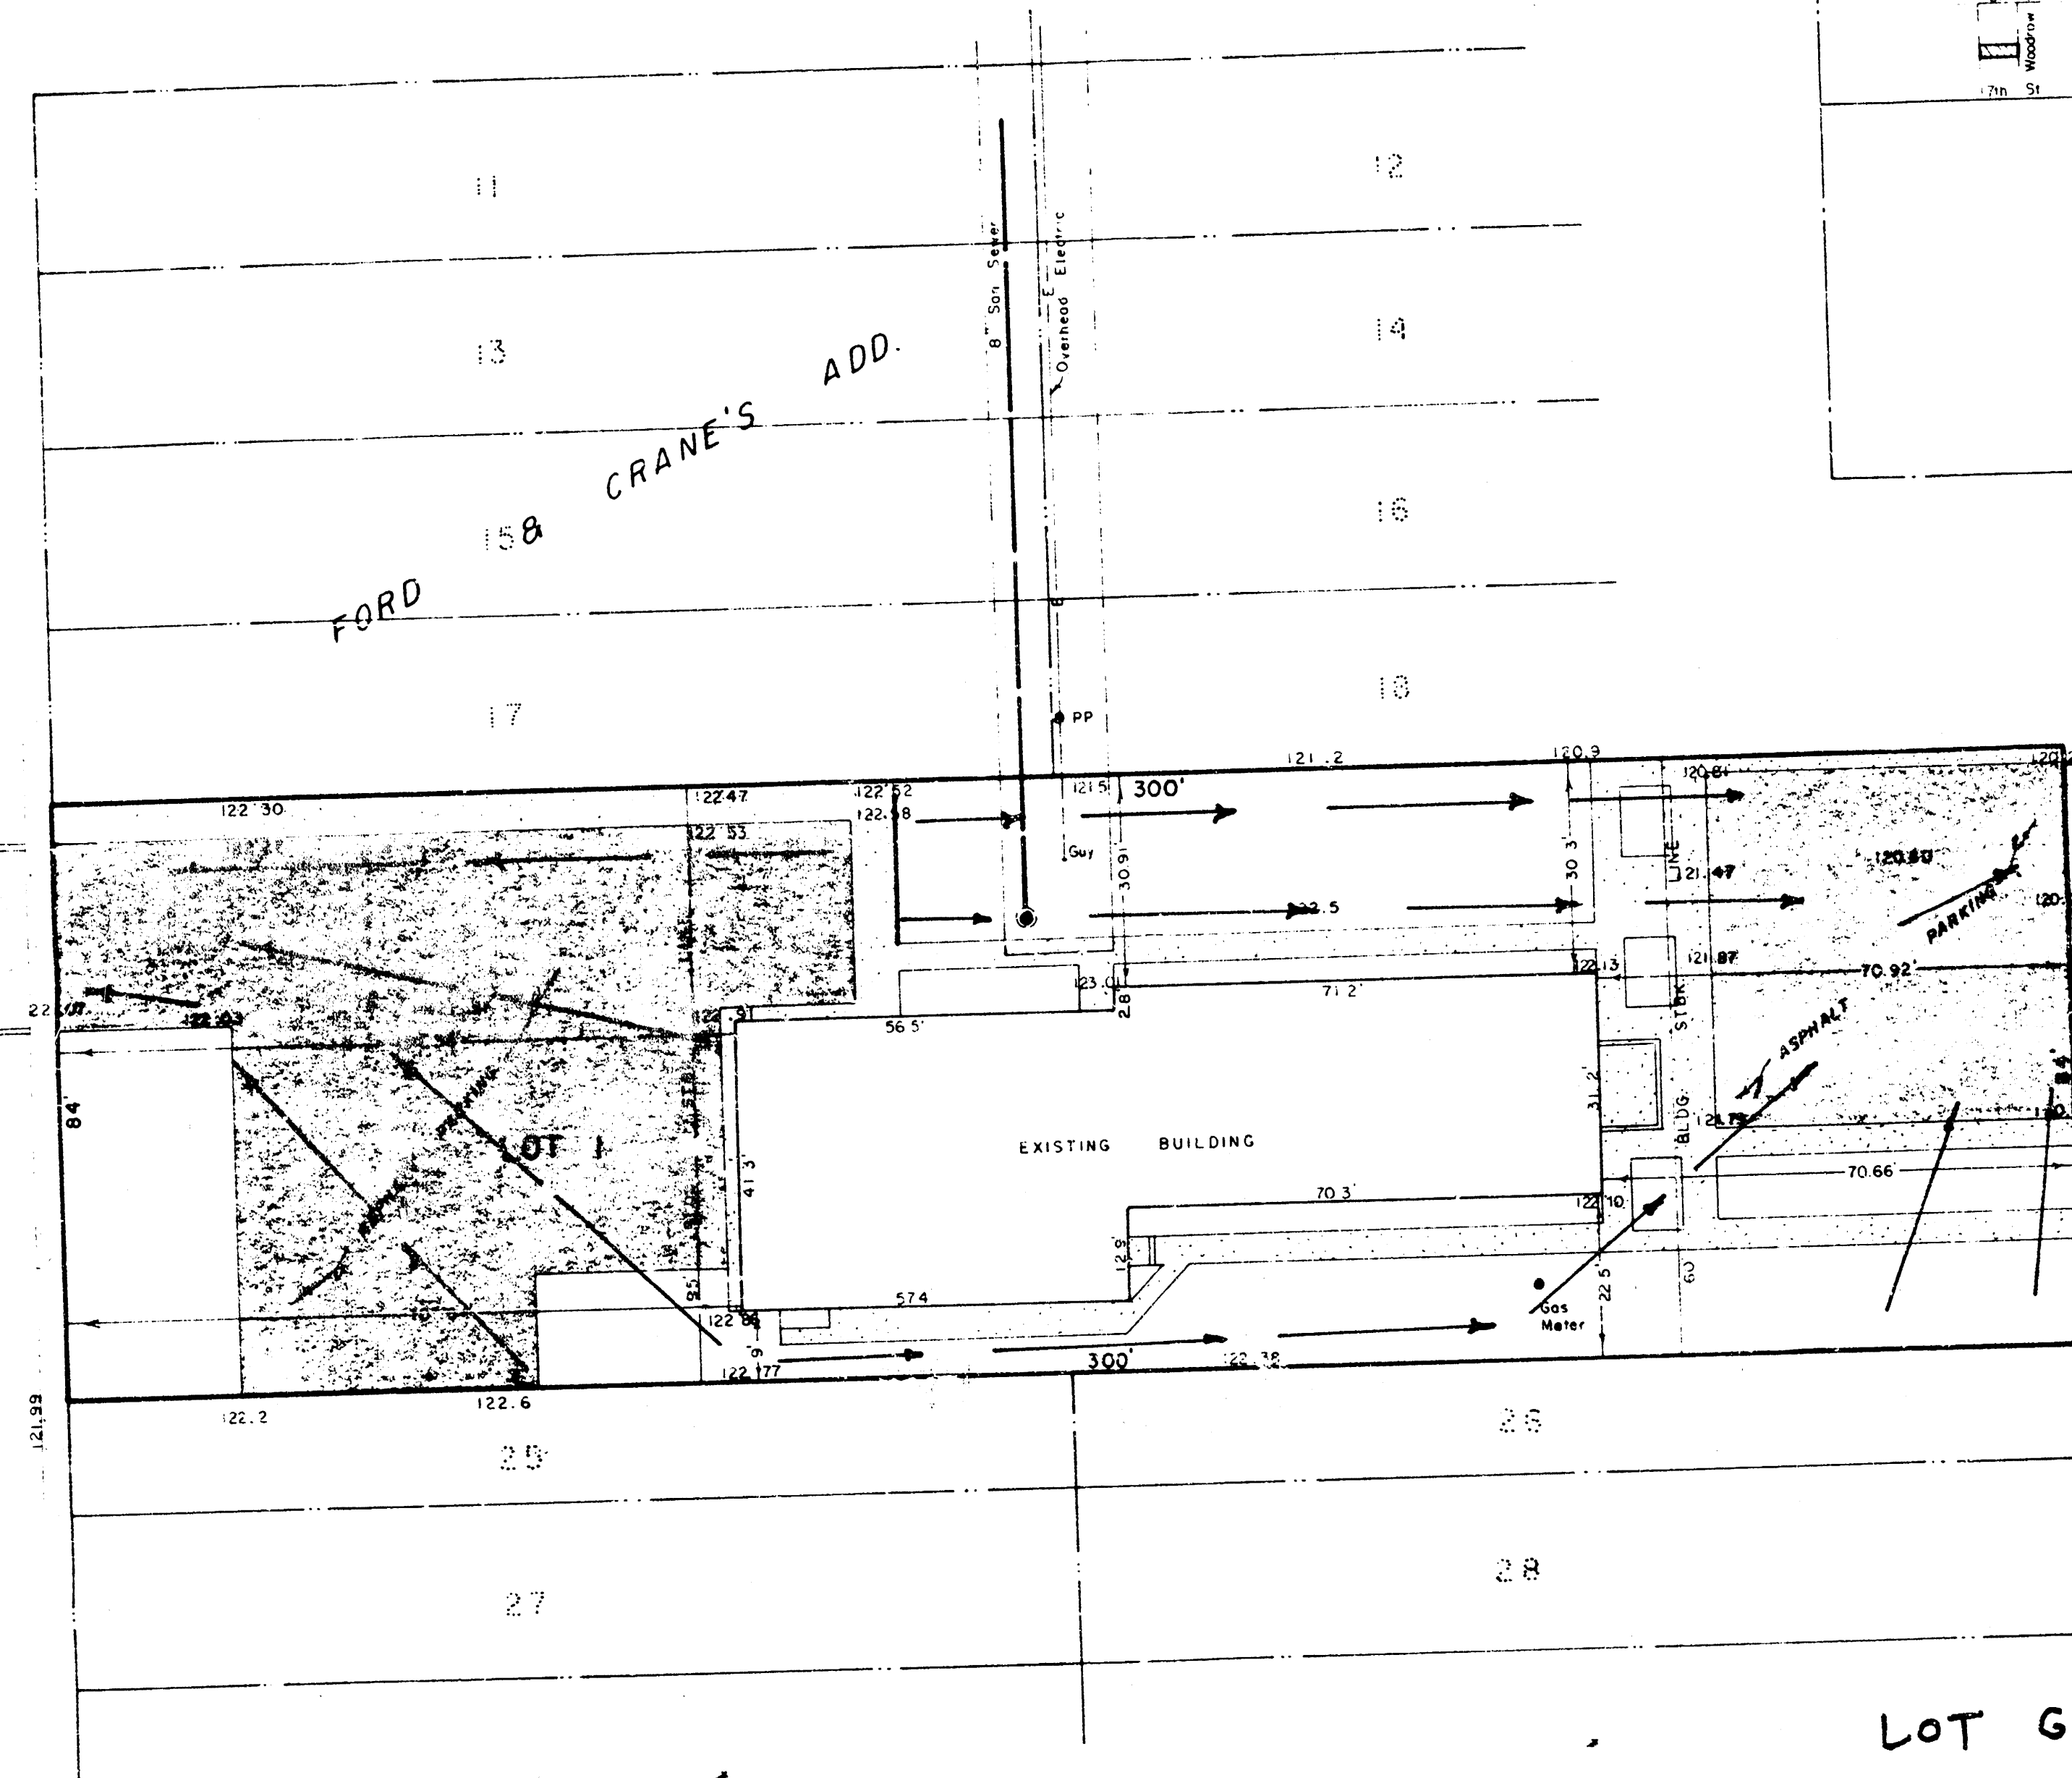

WOODROW AVE.

LOT GRADING PLAN

B.M. - ELEV. 122.31 - R.R. SPIKE IN PP AT NW COR.
OF WOODROW CT. & LISA LANE.

FOR: OAK KNOLL, INC.
902 N. WEST ST.
WICHITA, KS. 67203

LOT TO DRAIN TO STREETS AS SHOWN BY
ARROWS BY METHOD APPROVED BY THE
CITY OF WICHITA.

LOWELL D. HIGH, L.S.
NOVEMBER 8, 1985