



DRAINAGE PLAN JAMES ADDITION WICHITA, SEDGWICK COUNTY, KANSAS

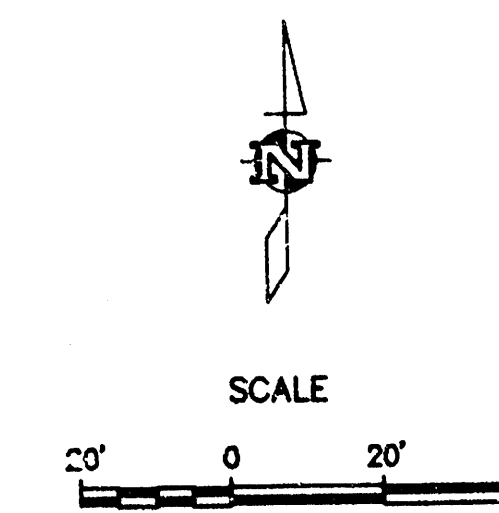

Benchmark: City of Wichita disc at Anna and 2nd Street
42 west and 34 north of CL of both
Elevation: 1307.07

NOTE:
Drainage west of the sanitary sewer line, 0.50 acres, will
drain to Anna Street. The property east of the sanitary
sewer line will continue to follow existing drainage patterns.
Should the property east of the sanitary sewer develop, it
will drain to the east with the total drainage to Anna being
detained to limit the peak runoff to that not exceeding that
of a 3/4 acre lot.

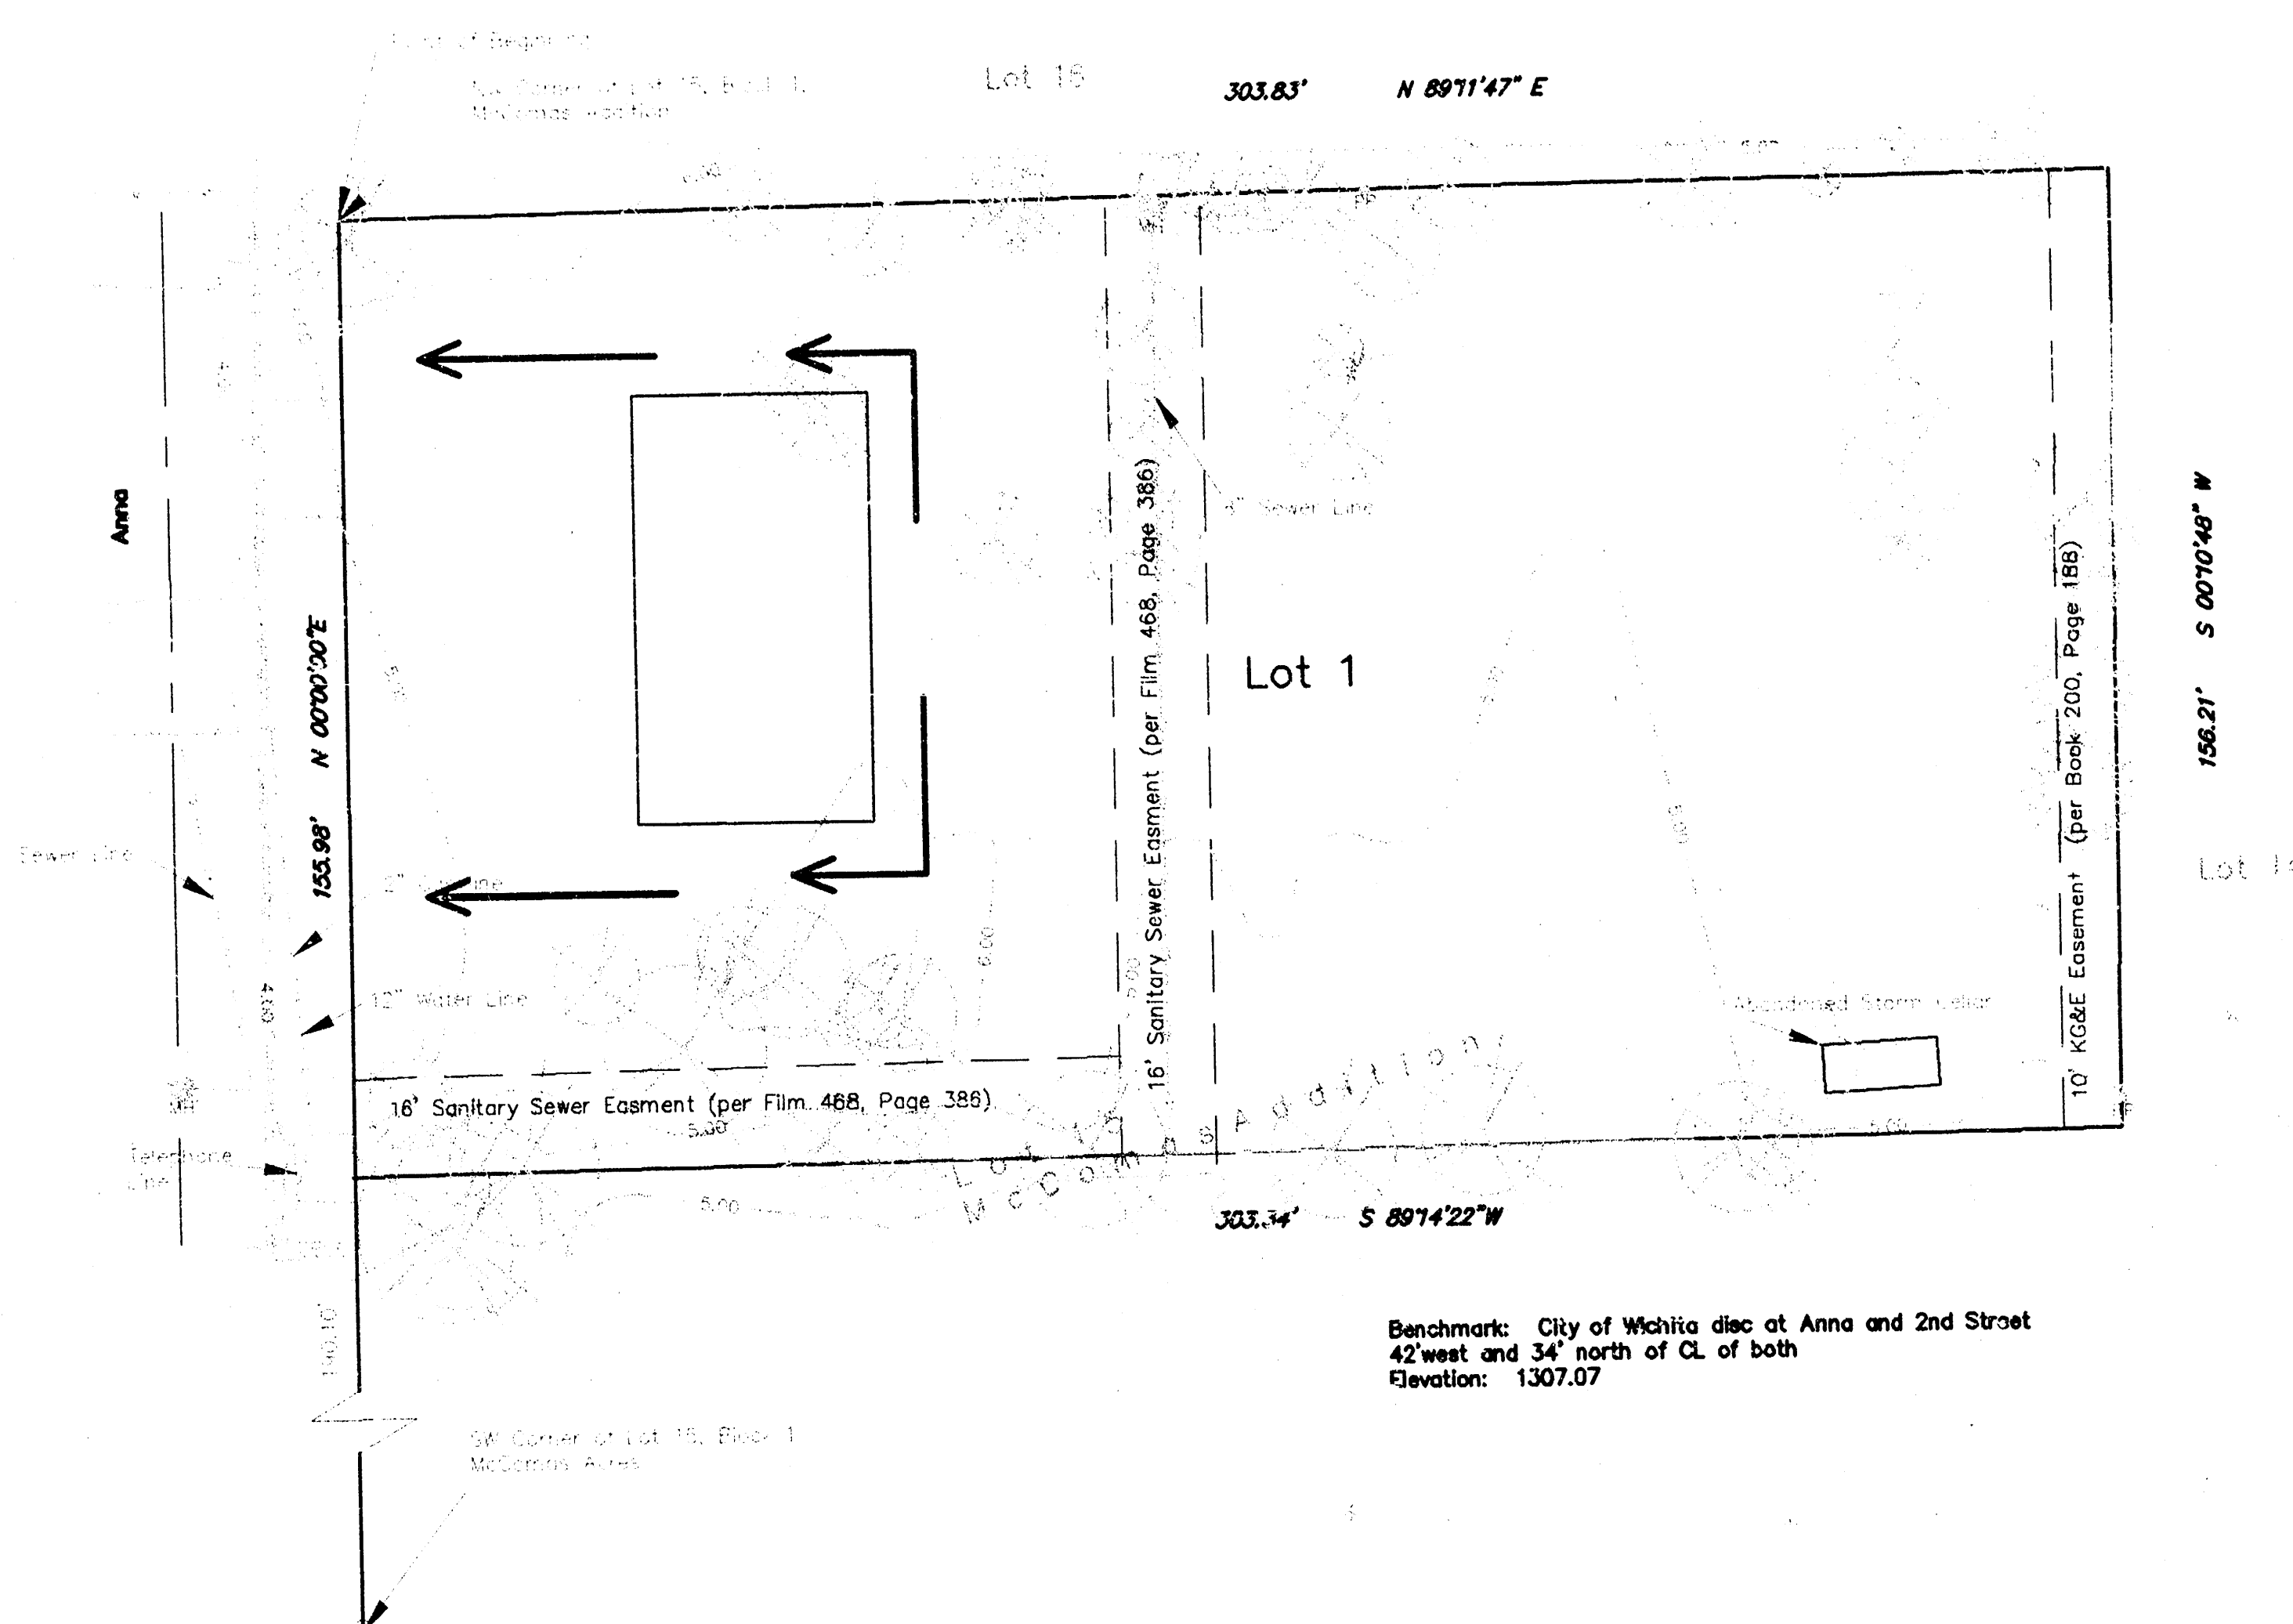