



LETTER OF TRANSMITTAL

PROJECT: Kellogg West Square
Drainage and Utility Plan
PROJECT NO: 94024 DATE: 5/27/94

**MID-KANSAS ENGINEERING
CONSULTANTS, INC.**
3500 N. Rock Road, #800
Wichita, KS 67226
316-636-5566
FAX: 316-636-4125

TO: Vicky Huang, P.E.
City Hall - 7th Floor
455 N. Main
Wichita, KS 67202-1638

We are sending you the following items: ☒ Attached
☐ Under separate cover
☐ Via _____

☐ Prints ☐ Specifications ☐ Drawings
☐ Contract ☐ Petitions ☐ Other


COMMENTS:

Here is the revised Drainage and Utility Plan for the referenced plat for your review and comment. This revised plan indicates drainage onto public property, rather than private property. At this time we are not able to get the required Cross Lot Drainage Agreement. By designing the site to public streets and storm sewers this agreement should not be required. If you have any questions, please contact me.

☐ For Your Approval ☐ As Requested
☐ For Your Use ☐ For Your Files
☐ Approved As Noted ☐ For Review and Comment

REMARKS:

Signed: Greg Allison
Greg Allison, P.E.

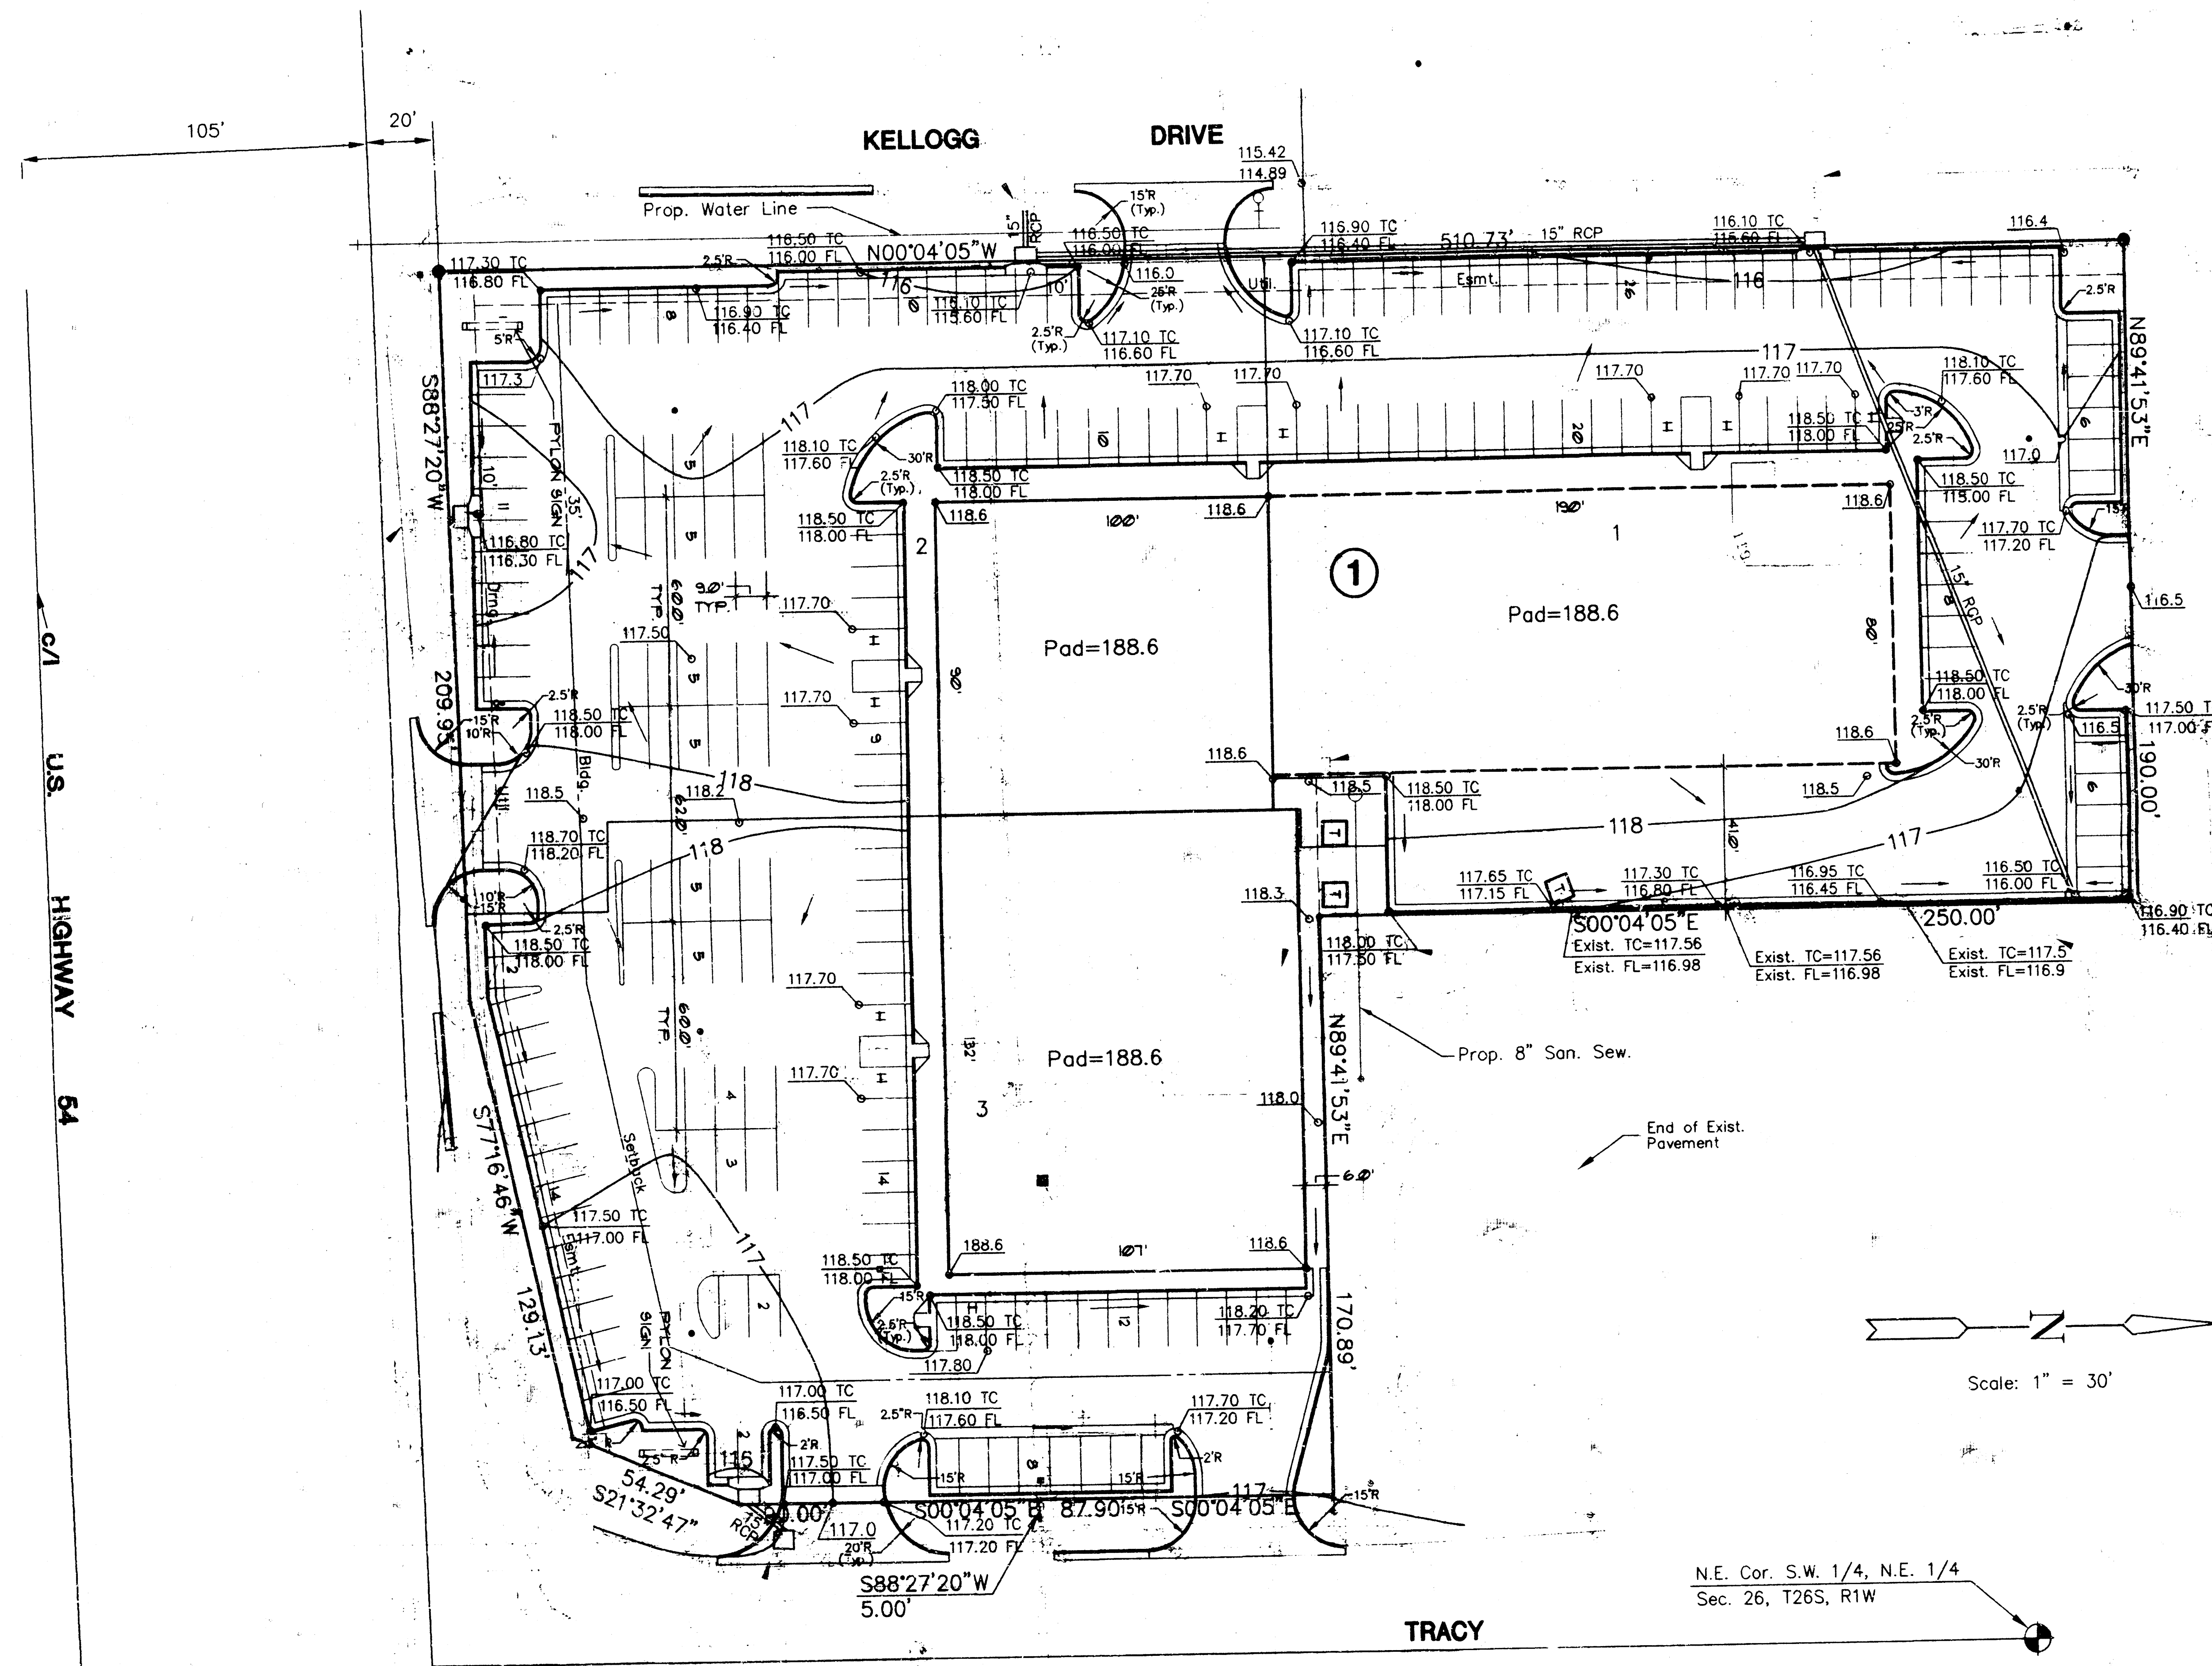

	KELLOGG WEST SQUARE		Design GJA
	DRAINAGE, GRADING, AND UTILITY PLAN		Drawn by WNJ
			Checked by
			Date MAY 1994
MID-KANSAS ENGINEERING CONSULTANTS INC. 3500 NORTH ROCK ROAD BUILDING #800 WICHITA, KANSAS 67226		(316) 636-5566	Job no. 9423GRD

