
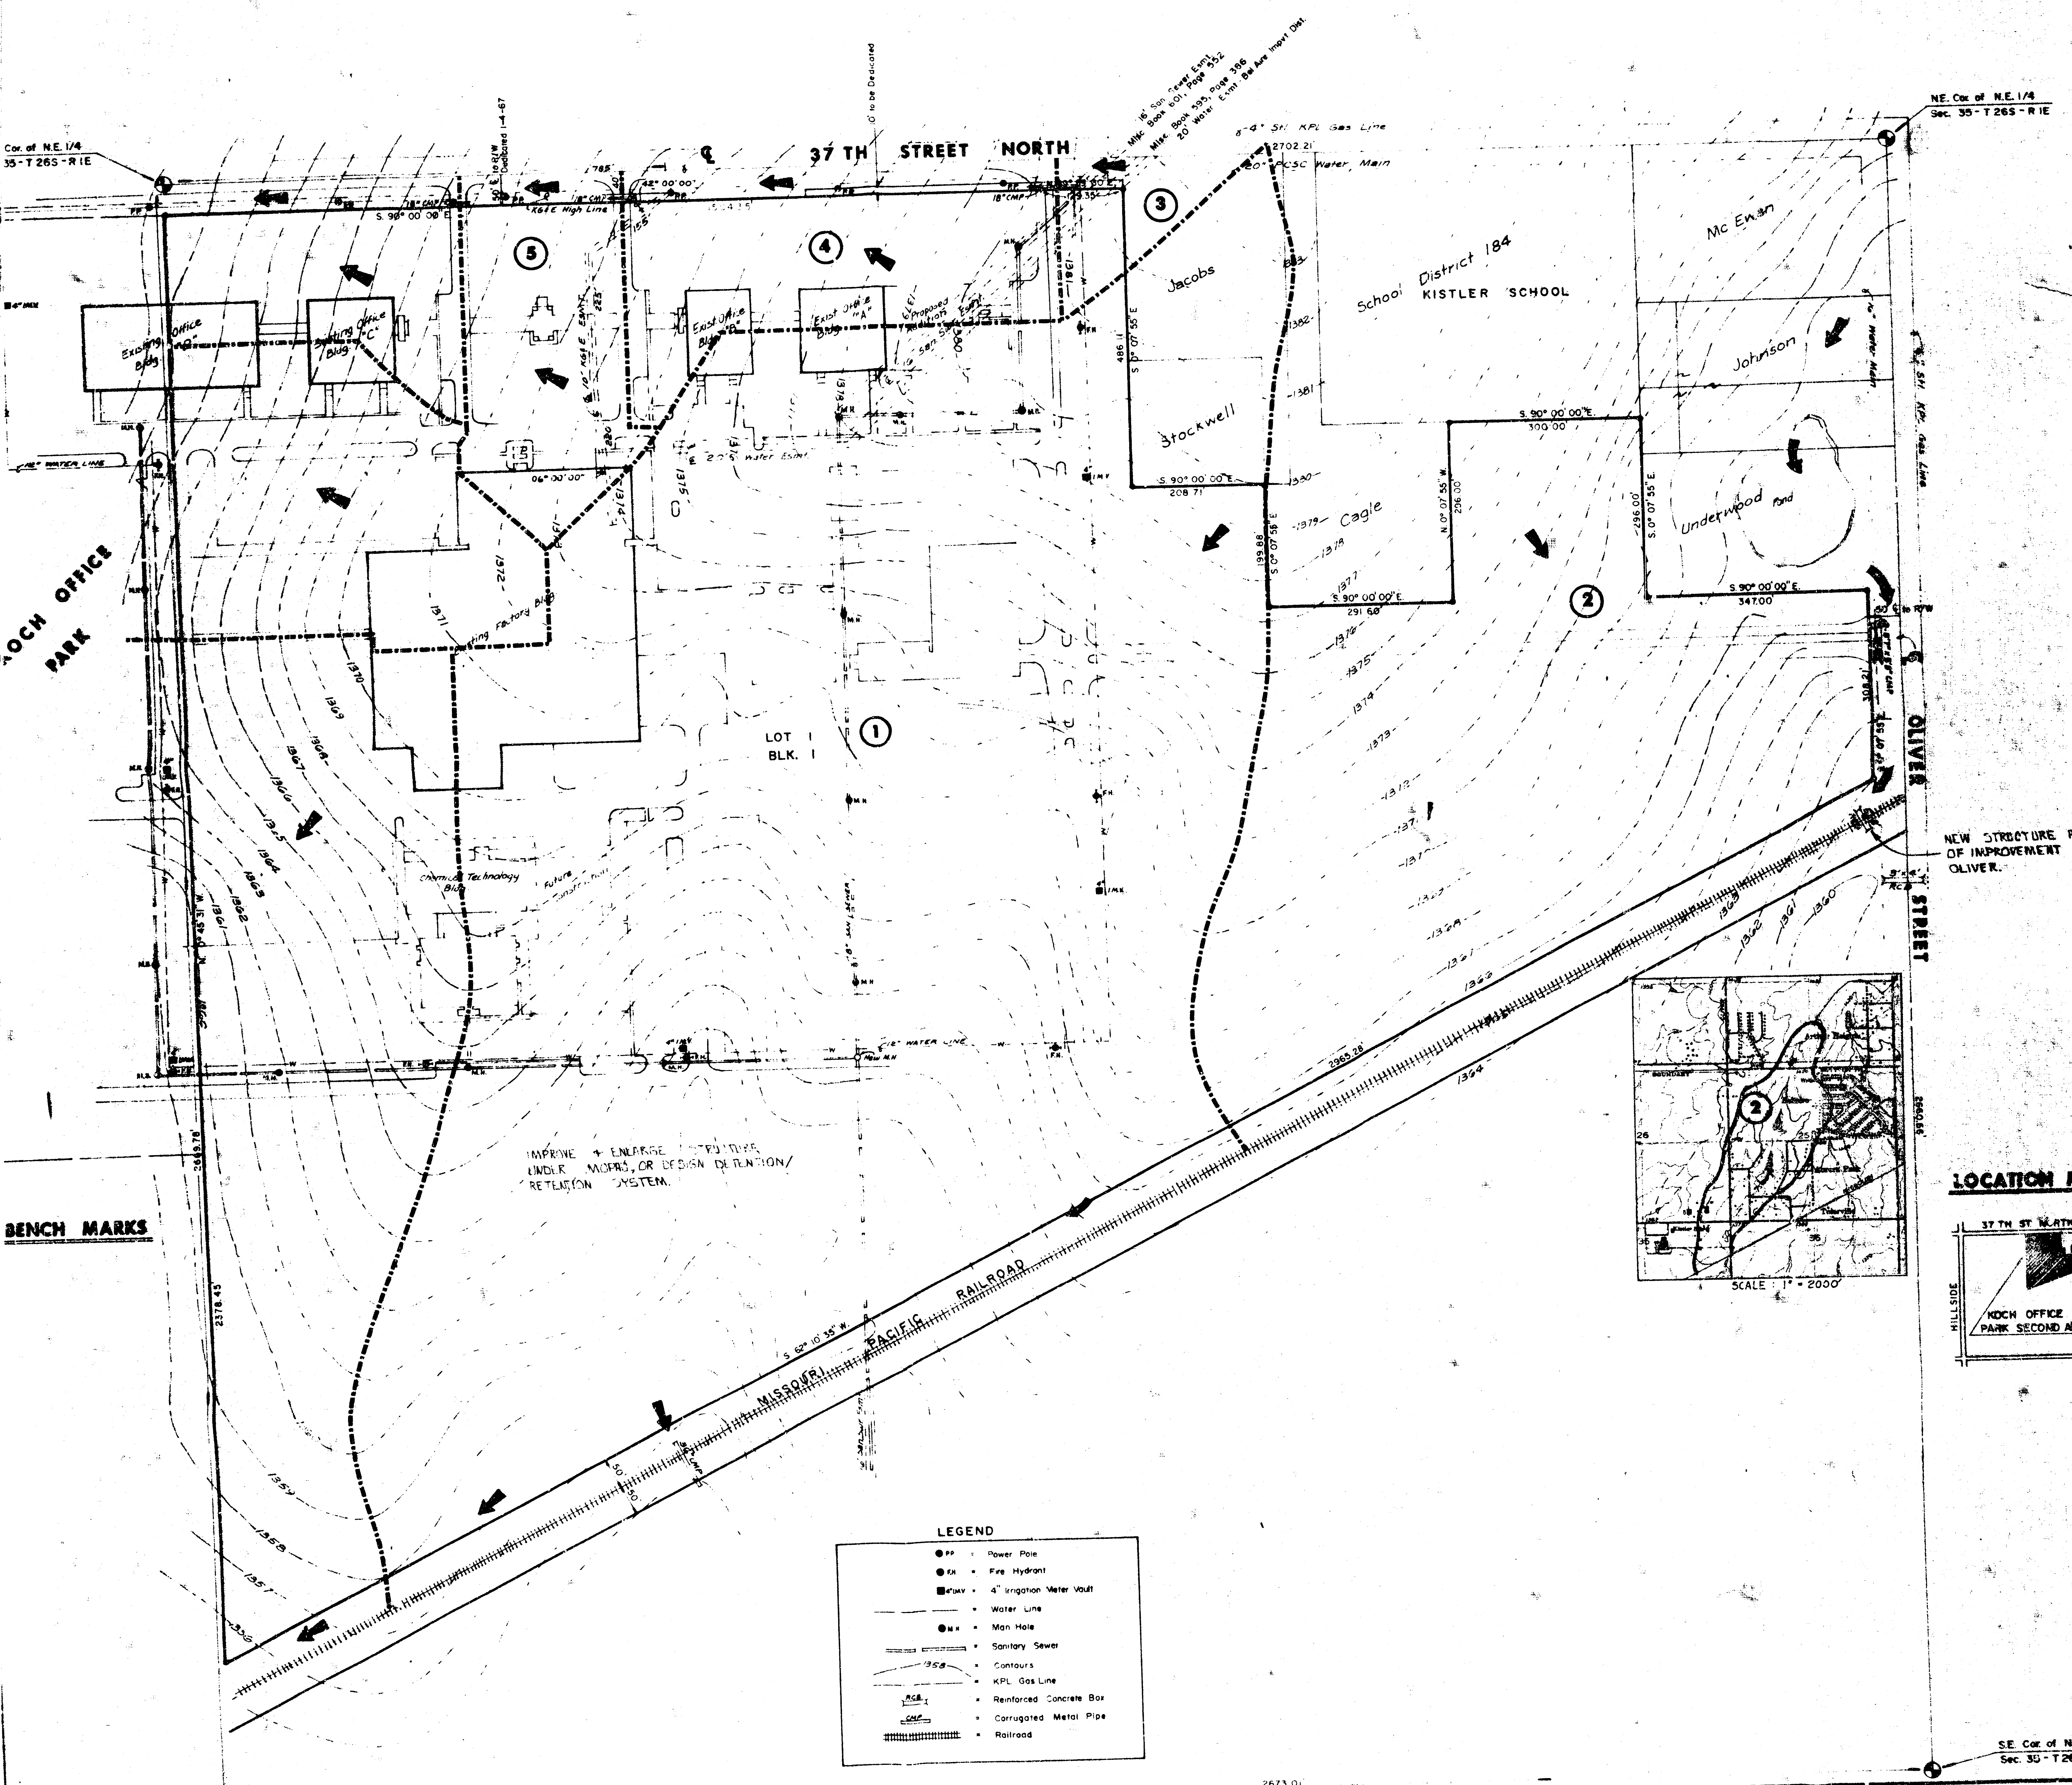


KOCH OFFICE PARK SECOND ADDITION

AN ADDITION TO WICHITA, SEDGWICK COUNTY, KANSAS

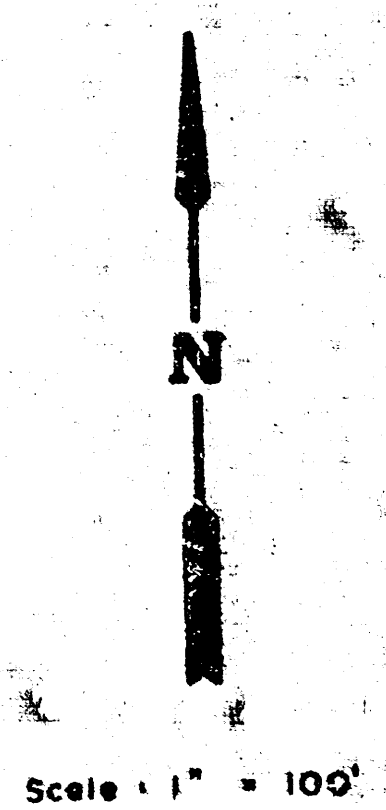


Cor. of NE 1/4
35-T-26S-R-1E

NE Cor. of NE 1/4
Sec. 35-T-26S-R-1E


BENCH MARKS

SW Cor. of NE 1/4
Sec. 35-T-26S-R-1E

- LEGEND**
- PP - Power Pole
 - FH - Fire Hydrant
 - 4" Irrigation Meter Vault
 - Water Line
 - MH - Man Hole
 - Sanitary Sewer
 - Contours
 - KPL Gas Line
 - Reinforced Concrete Box
 - Corrugated Metal Pipe
 - Railroad

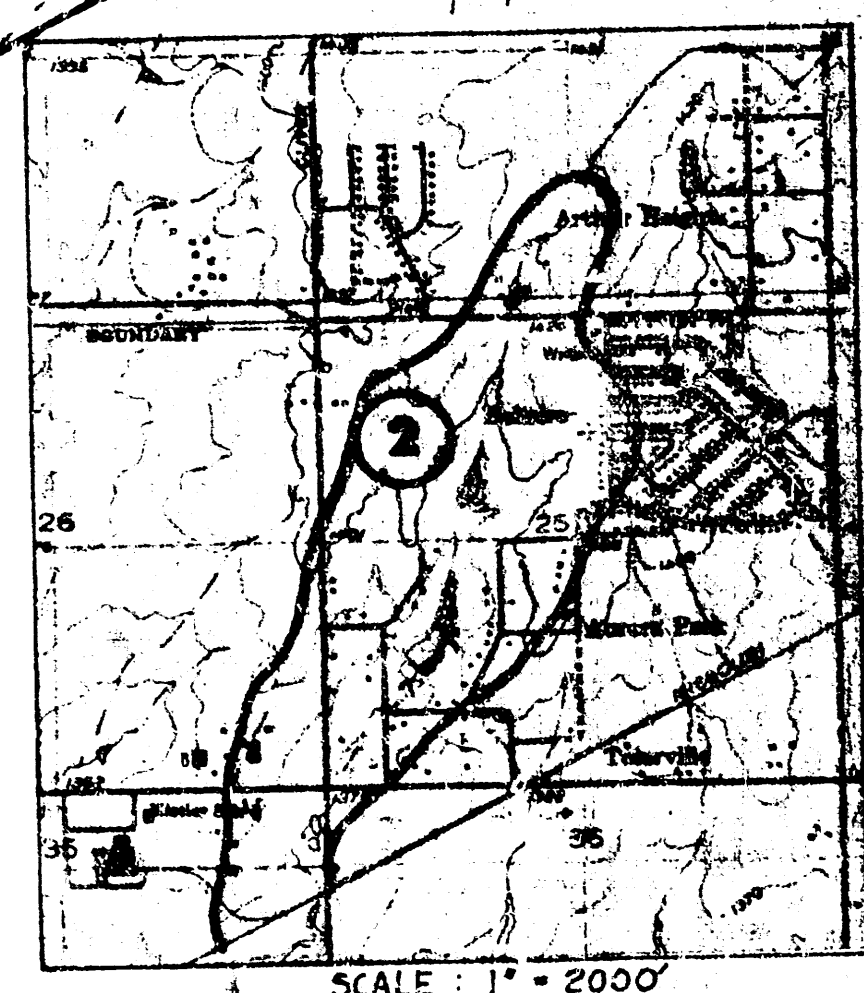

LOCATION MAP

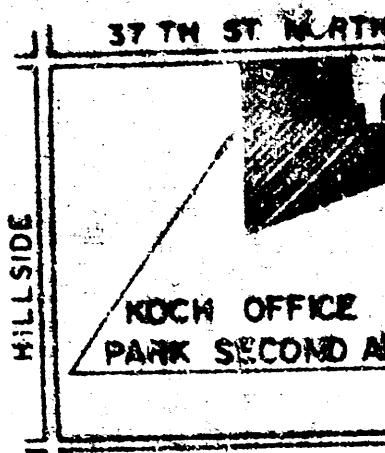

OWNER:
KOCH INDUSTRIES, INC.
4111 E. 37TH ST. NORTH
WICHITA, KANSAS 67220
PH. 832-5500

DRAINAGE & UTILITY PLAN

KOCH OFFICE PARK SECOND ADDITION

Mid-Kansas Engineering Consultants PA
5300 NORTH ROCK ROAD
BULDING #800
WICHITA, KANSAS 67226