



DRAINAGE PLAN LILLIE ADDITION WICHITA, SEDGWICK COUNTY, KANSAS

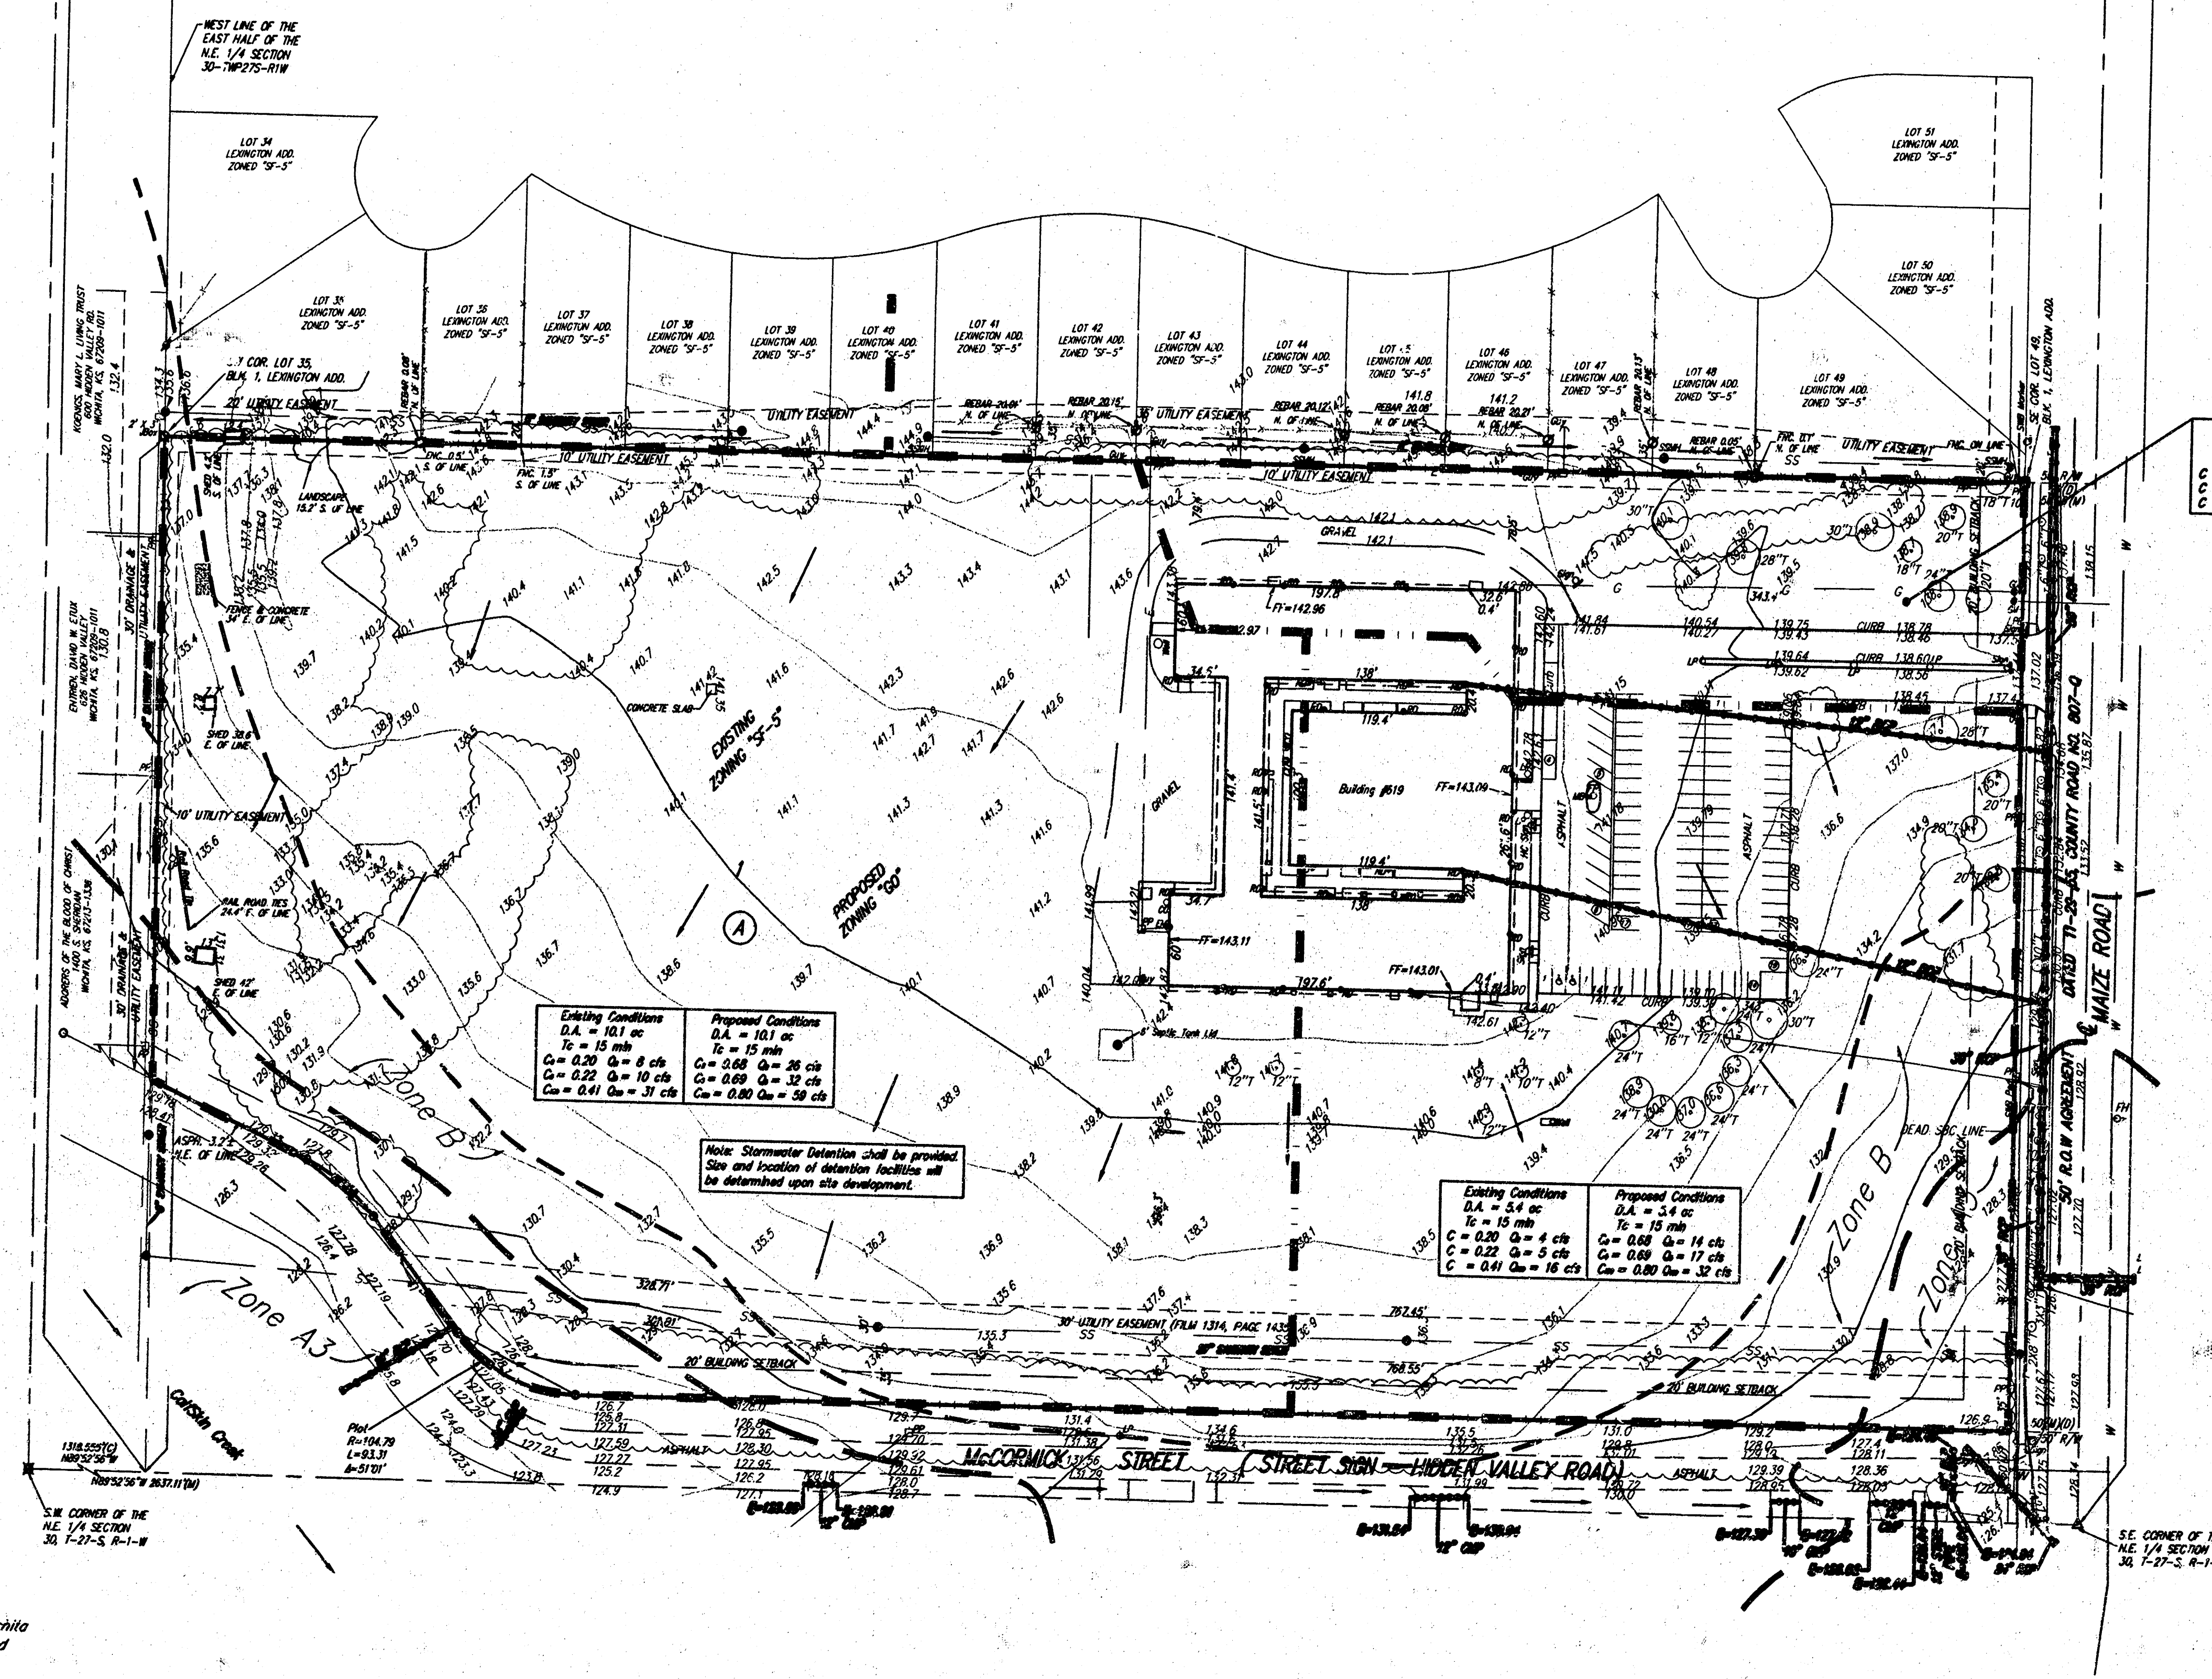

Existing Conditions	Proposed Conditions

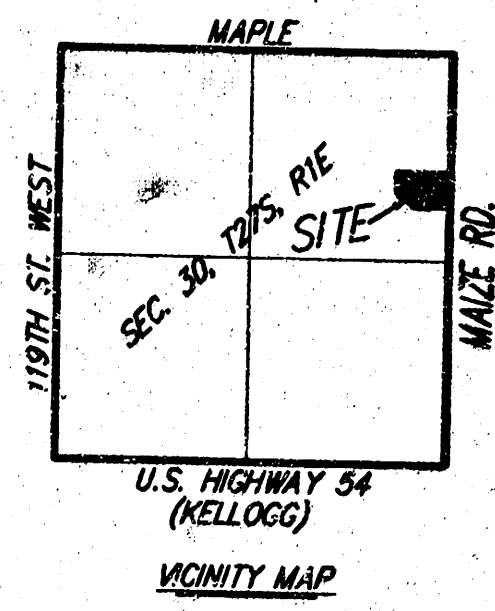

OWNER/DEVELOPER:
Catholic Diocese of Wichita
c/o Thomas J. O'Connell
424 N. Broadway
Wichita, Kansas

BENCHMARK:
Maize Road and McCormick (Hidden Valley)
City of Wichita Bench Mark: 0.5 miles (0.81 km)
South of Maple on the NE corner RCB over Cowan
South of Hidden Valley
Elevation=131.53 City Datum
1316.93 N.G.V.D.29

BAUGHMAN COMPANY P. A.
ENGINEERING, SURVEYING, & PLANNING

MAY 15, 2003