


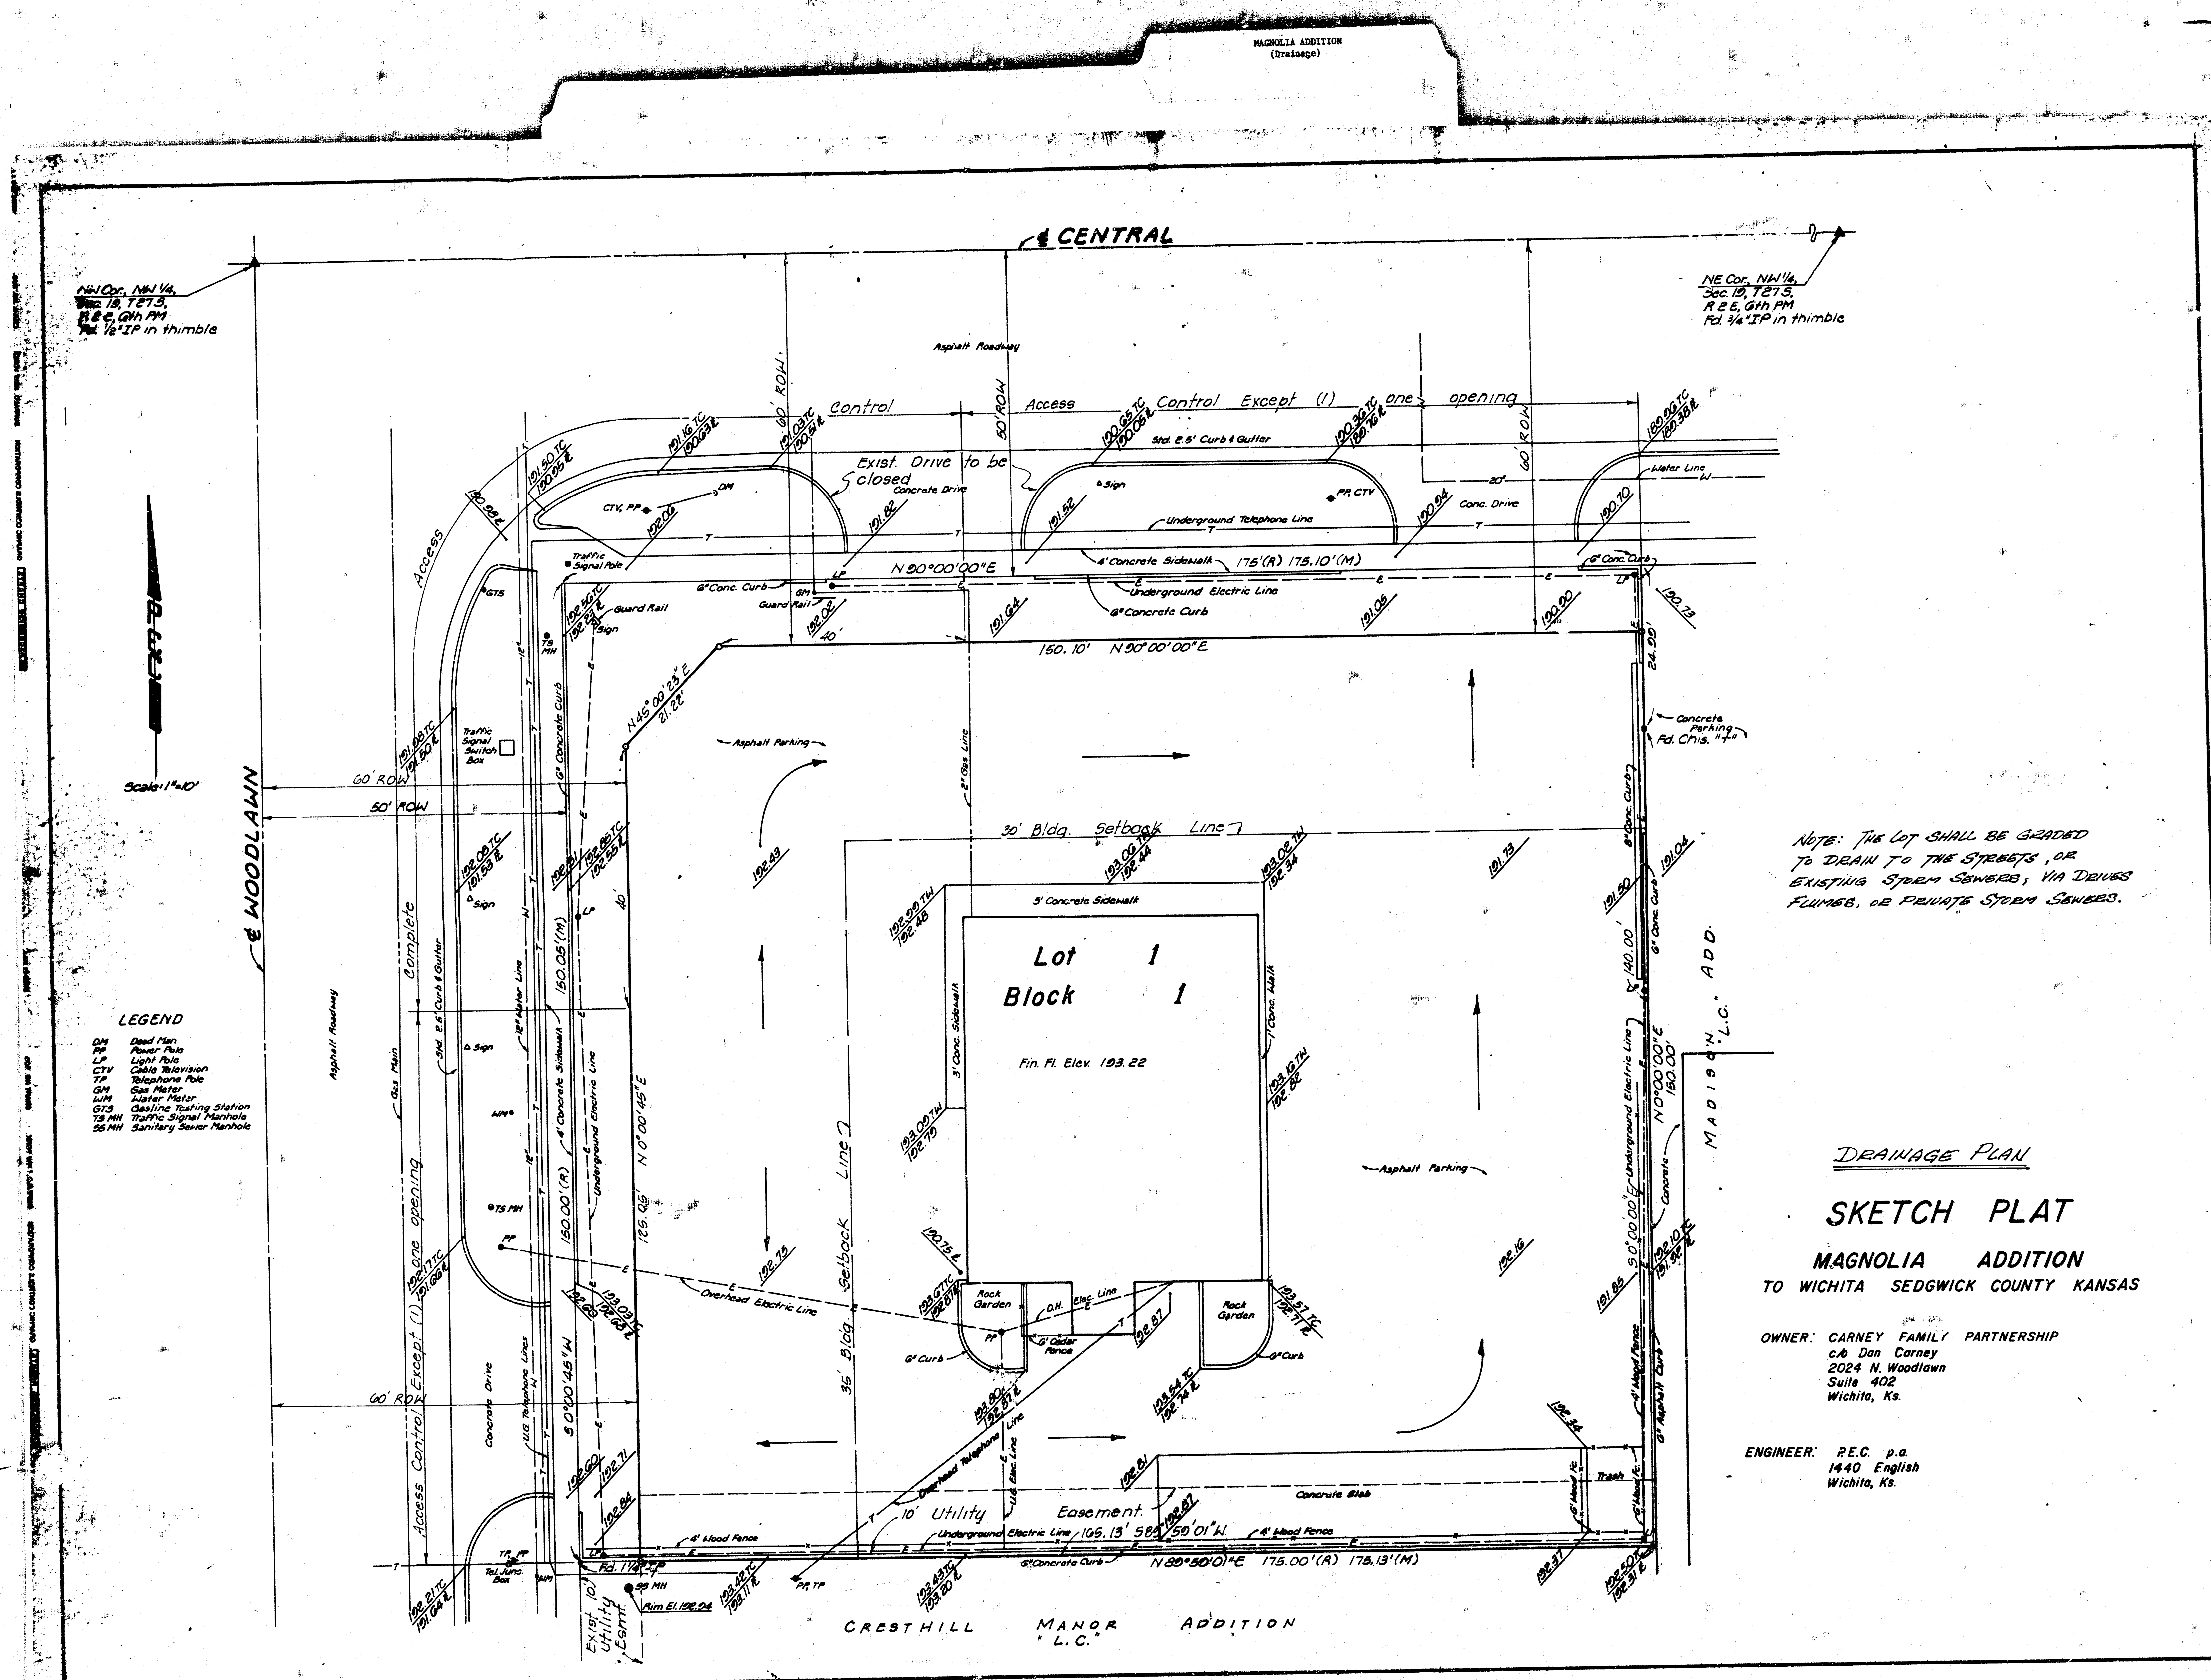

DRAINAGE PLAN

SKETCH PLAT

MAGNOLIA ADDITION

TO WICHITA SEDGWICK COUNTY KANSAS

OWNER: CARNEY FAMILY PARTNERSHIP
c/o Dan Carney
2024 N. Woodlawn
Suite 402
Wichita, Ks.

ENGINEER: P.E.C. p.a.
1440 English
Wichita, Ks.