
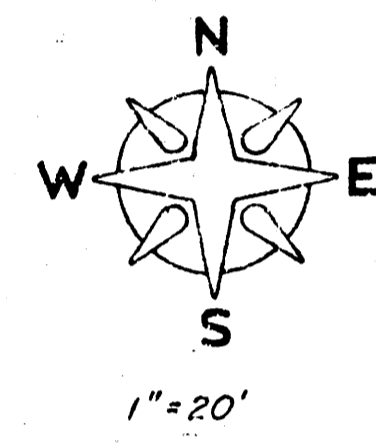



DRAINAGE CONCEPT
 For
PRELIMINARY PLAT
 Of
MARIA ADDITION
 TO WICHITA, KANSAS

Legal Description:
 A Replat of Lot 1, Carney Addition, to
 Wichita, Kansas.

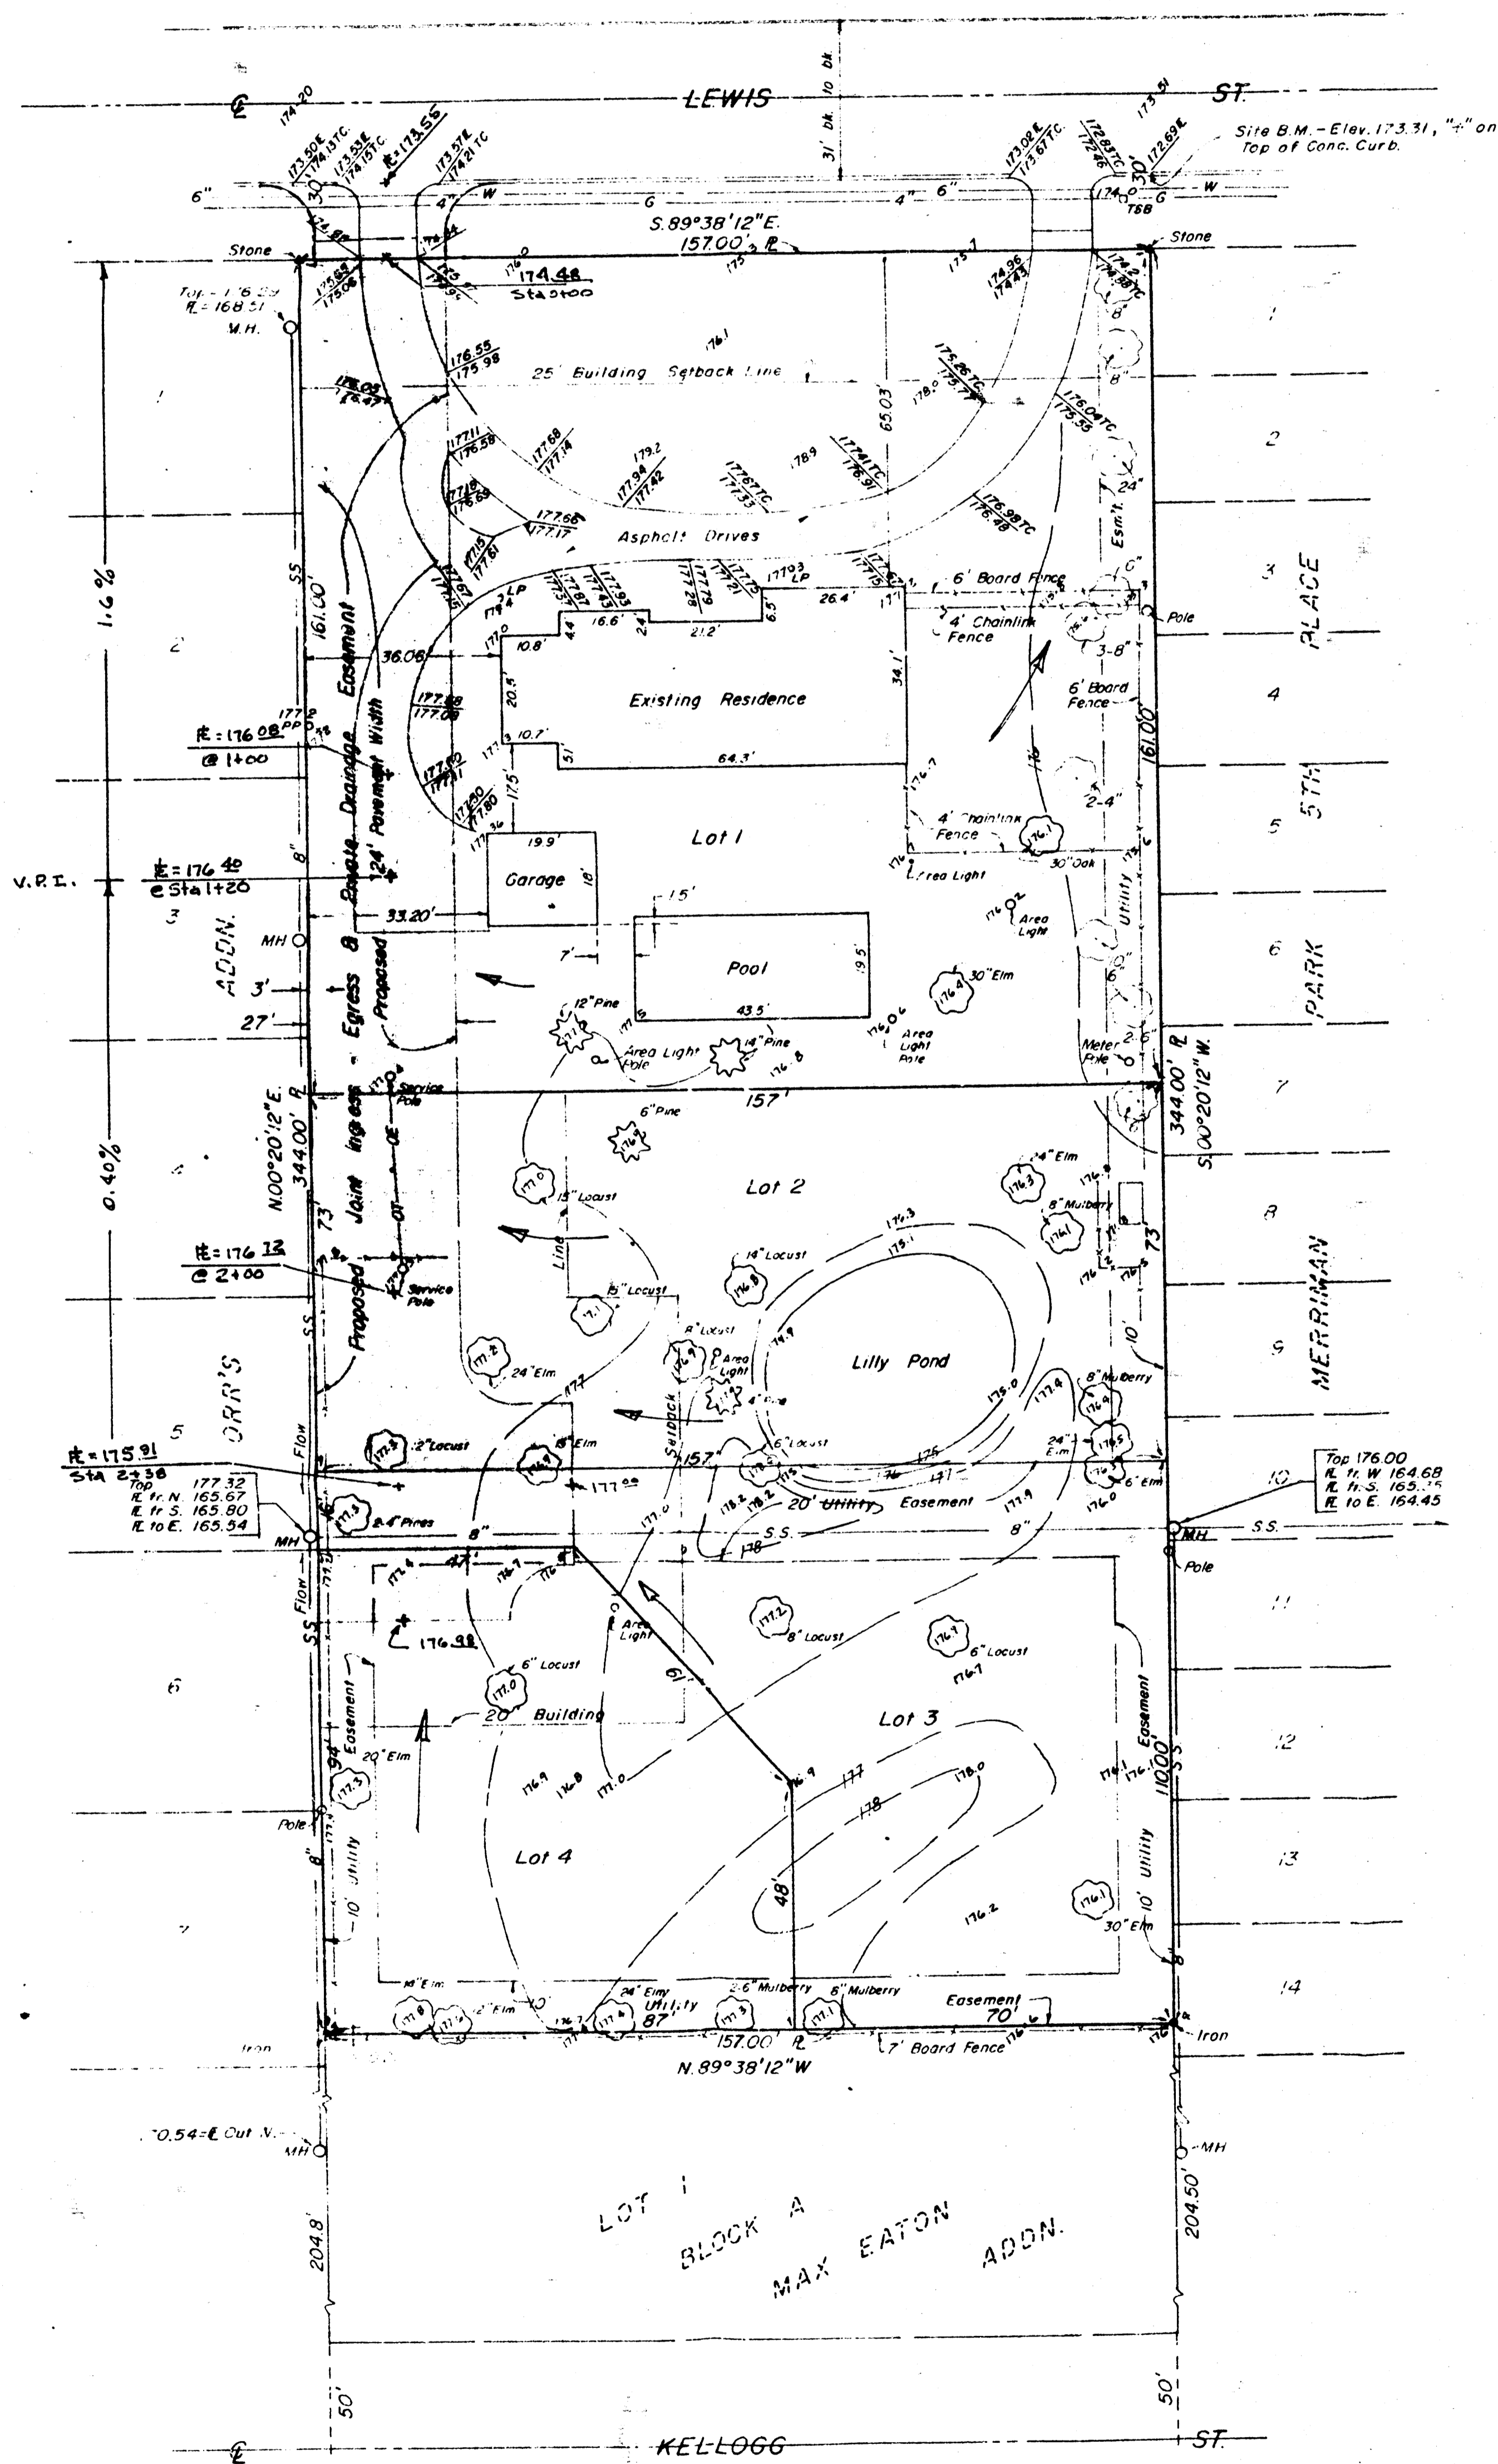

- Legend:**
- = Iron
 - ▲ = Stone
 - W = Water
 - G = Gas
 - OE = Overhead Electric
 - OT = Overhead Telephone
 - SS = Sanitary Sewer
 - TC = Top Curb
 - FL = Flow Line
 - MH = Manhole
 - = Property Line

City Benchmark:
 Top of thimble 20' South of South line of Kellogg
 on West line of Bluff South.
 Elev. 173.75

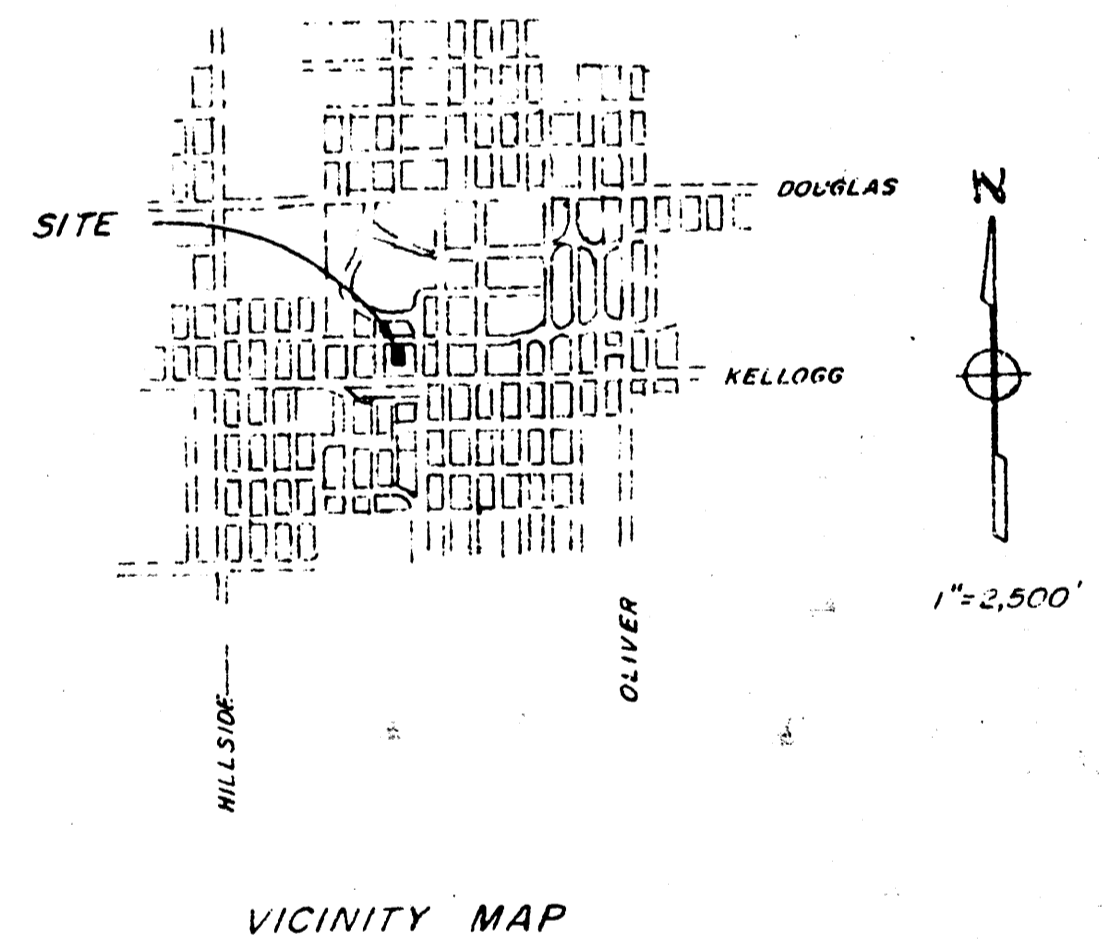

"A" Zoning Classification

Lot	Area
Lot 1	25,277 Sq. Ft.
Lot 2	11,461 Sq. Ft.
Lot 3	10,012 Sq. Ft.
Lot 4	7,258 Sq. Ft.
54,008 Sq. Ft. Total, Original Lot 1, Carney Addition.	

MOEHRING & ASSOCIATES
 CONSULTING ENGINEERS
 WICHITA, KANSAS



REVISED 15 Aug 1985
 DRAINAGE CONCEPT