


drainage plan

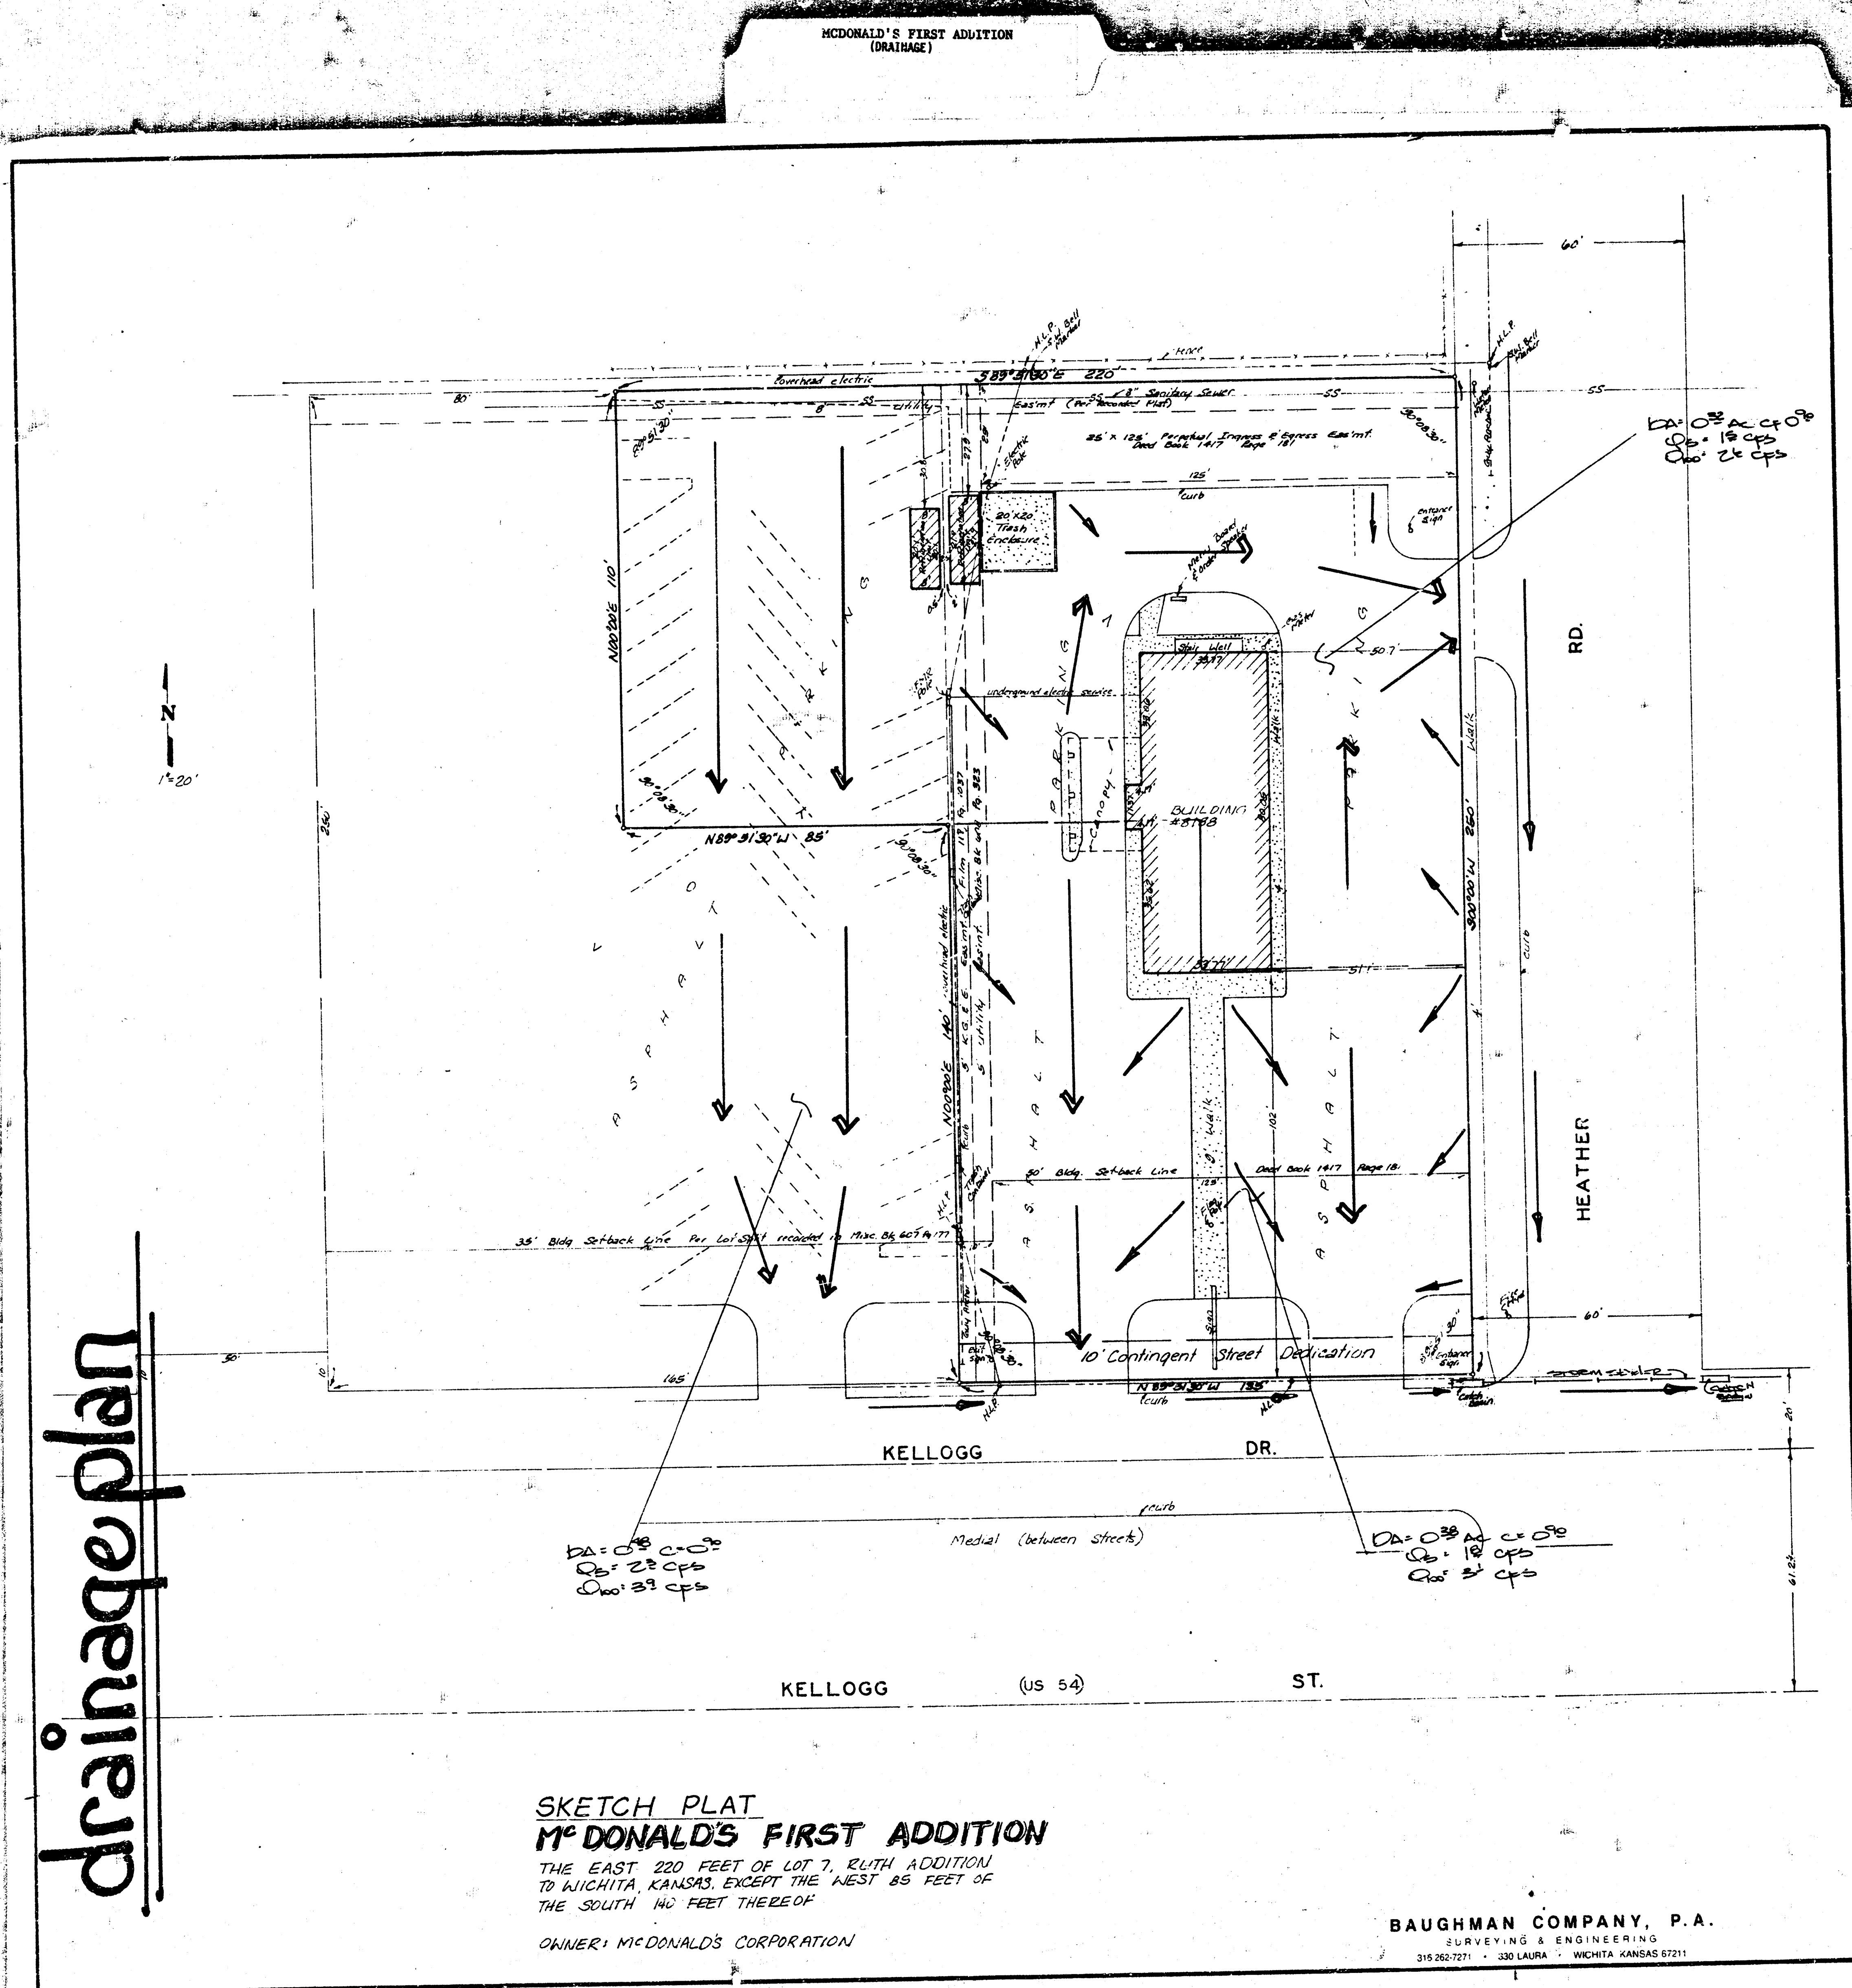

BAUGHMAN COMPANY, P.A. SURVEYING & ENGINEERING 316/262-7271 • 330 LAURA • WICHITA, KANSAS 67211		DRAINAGE MEMO
PROJECT	MCDONALD'S 1st ADDN.	DATE
JOB NO.		COPIES TO:
TO	CHRIS BEINFELDSTEIN	
FROM	B. KLOOTEN	
REFERENCE	DRAINAGE PLAN	

FINAL PLAT IS SCHEDULED FOR
SUBDIVISION FOR JUNE 23, 1983.

THE LOT IS FULLY PAVED AND DEVELOPED.
RUNOFF DISCHARGES TO KELLOGG DR. THEN
3 DRIVES AND TO HEATHER THEN ONE DRIVE.
EXISTING STORM SEWERS DISCHARGE THE
FLOW ON KELLOGG DR INTO THE WILLYS
AS INDICATED. FLOW CALCULATIONS PER
AREA ARE SHOWN.