


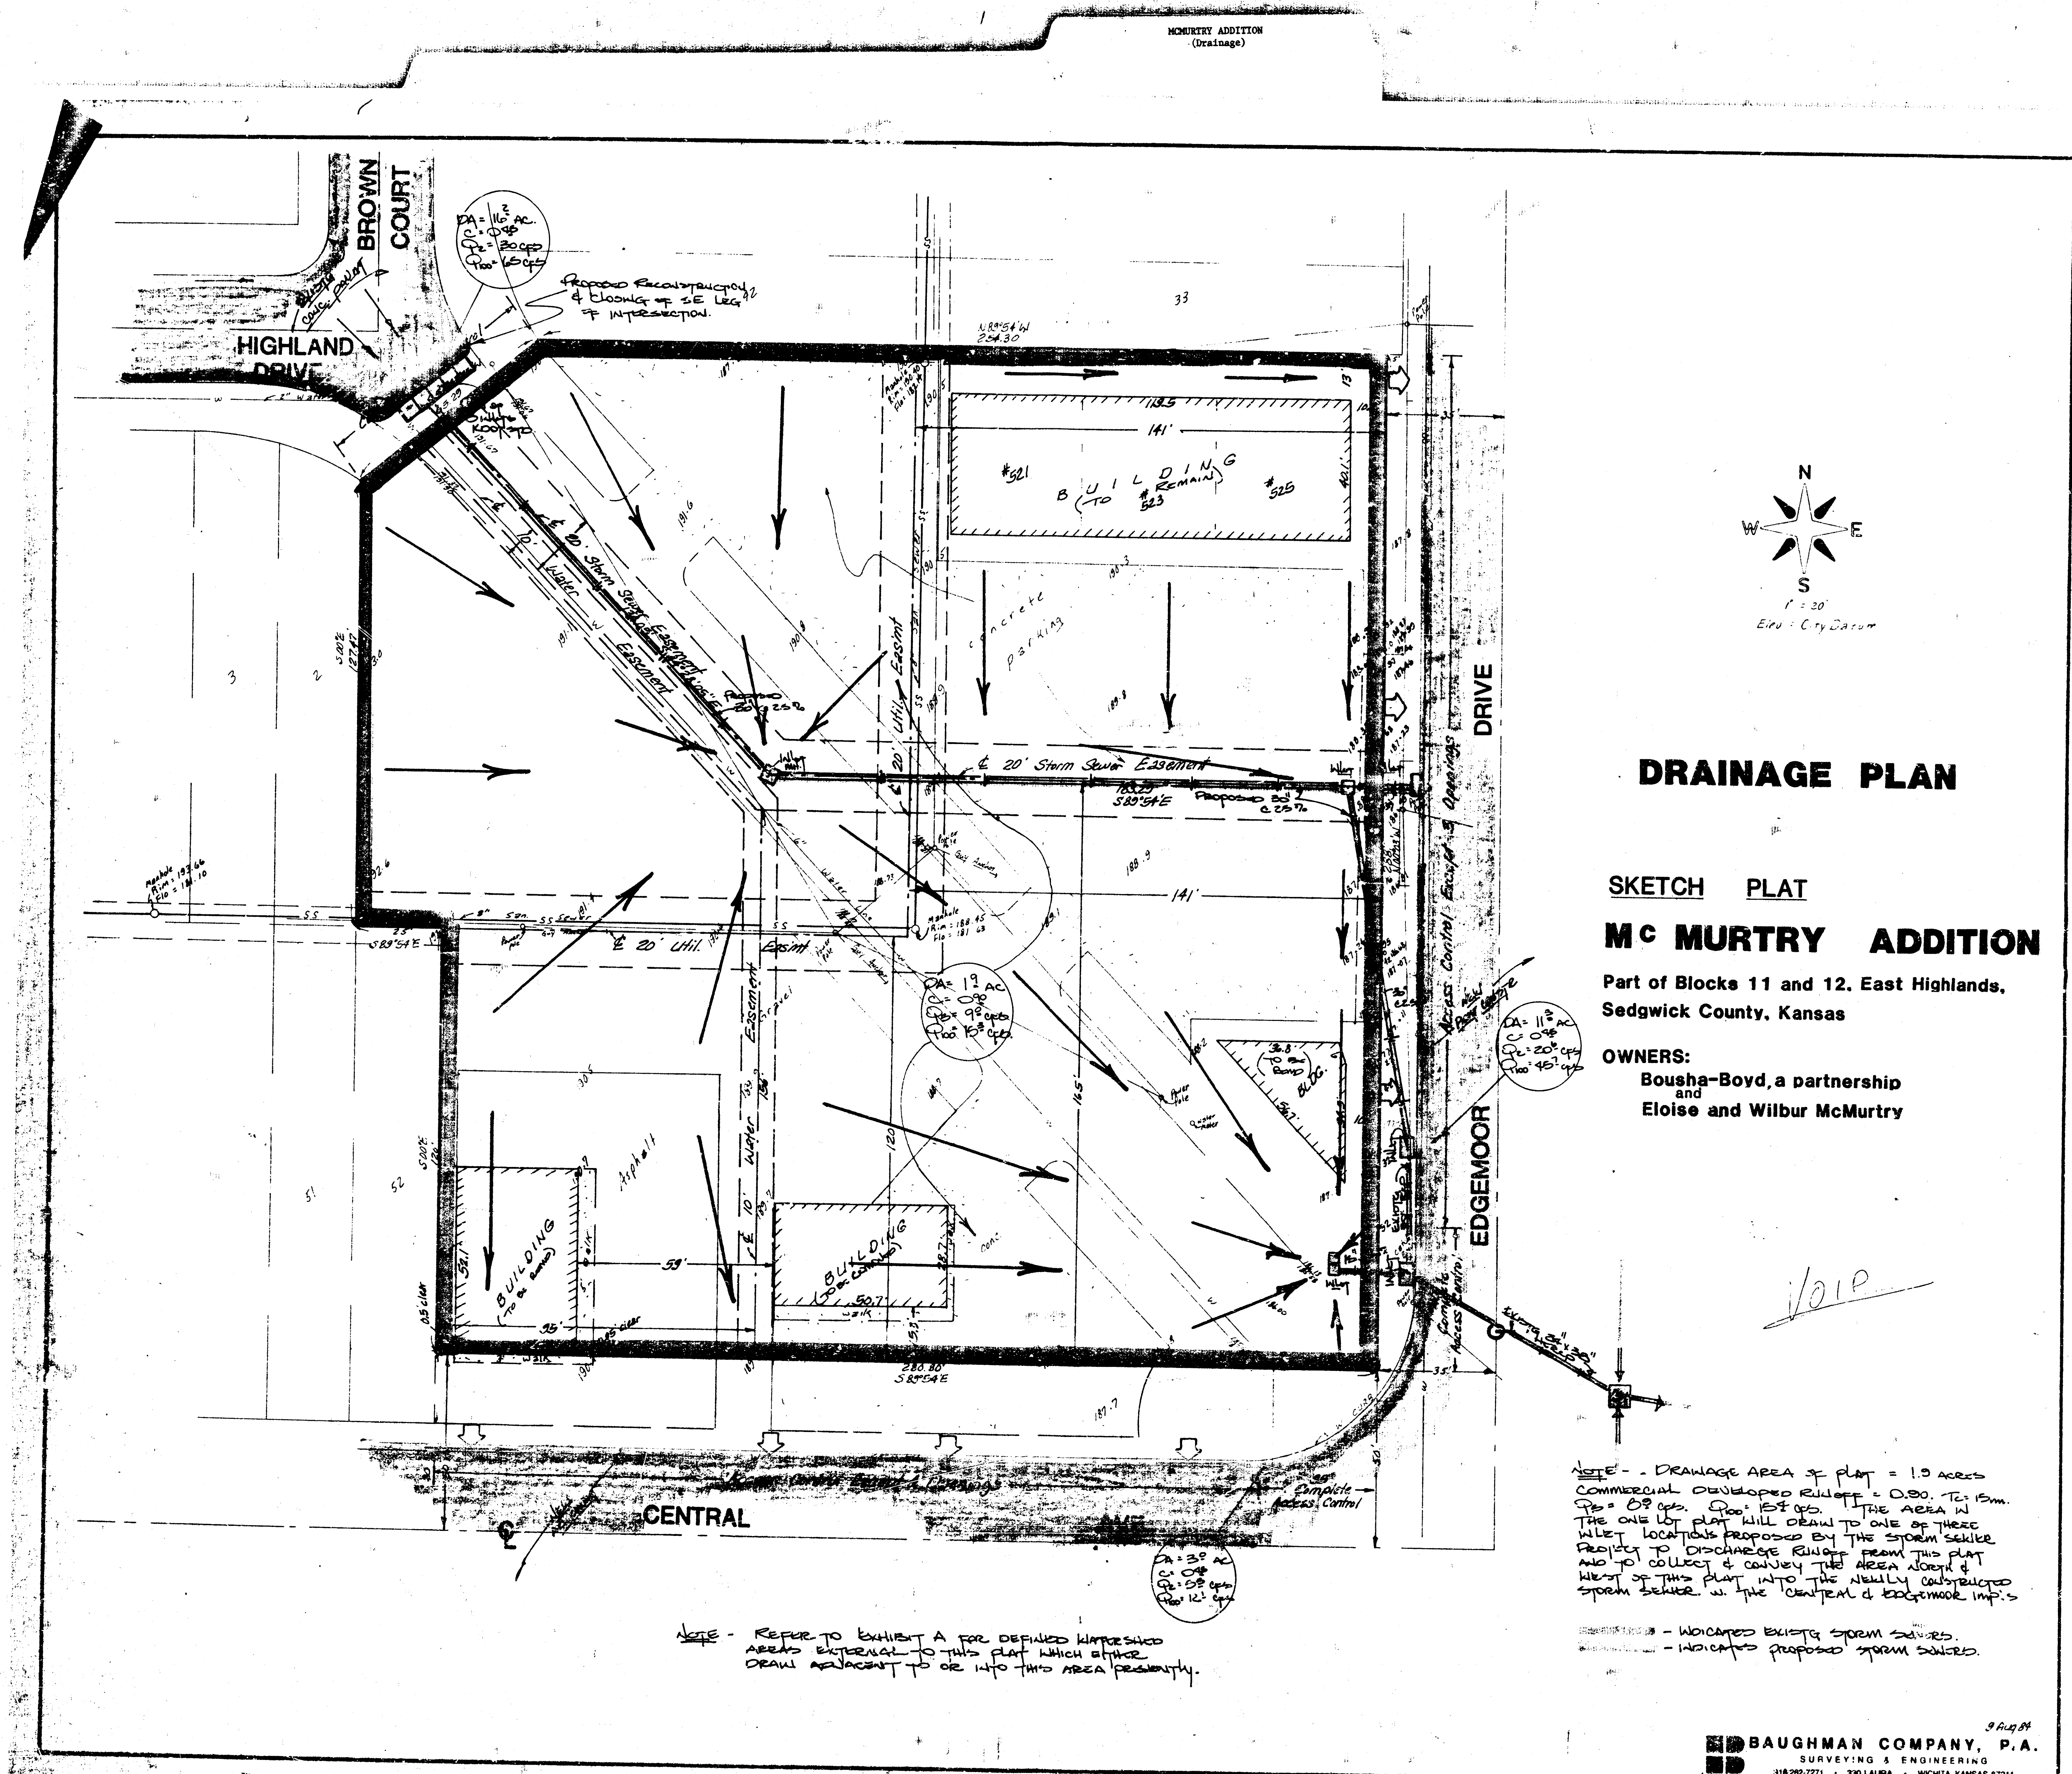

DRAINAGE PLAN

SKETCH PLAT **Mc MURTRY ADDITION**

Part of Blocks 11 and 12, East Highlands,
Sedgwick County, Kansas

OWNERS:
Bousha-Boyd, a partnership
and
Eloise and Wilbur McMurtry

NOTE - DRAINAGE AREA OF PLAT = 1.9 ACRES
COMMERCIAL DEVELOPED BUILDING = 0.50, TO 1.5m.
DRAINAGE AREA = 0.50 AC. DRAINAGE AREA = 1.5 AC.
THE ONE LOT PLAT WILL DRAIN TO ONE OF THESE
WILEY LOCATIONS PROPOSED BY THE STORM SEWER
PROJECT TO DISCHARGE RUNOFF FROM THIS PLAT
AND TO COLLECT & CONVEY THE AREA NORTH &
WEST OF THIS PLAT INTO THE ABILITY SUBSTANDARD
STORM SEWER IN THE CENTRAL & EDGEMOOR INF'S

NOTE - UNIMPAVED EXISTING STORM SEWERS
- INDICATES PROPOSED STORM SEWERS

NOTE - REFER TO EXHIBIT A FOR DETAILED WATERSHED
AREAS ADJACENT TO THIS PLAT WHICH EITHER
DRAIN ADJACENT TO OR INTO THIS AREA PRESENTLY.