
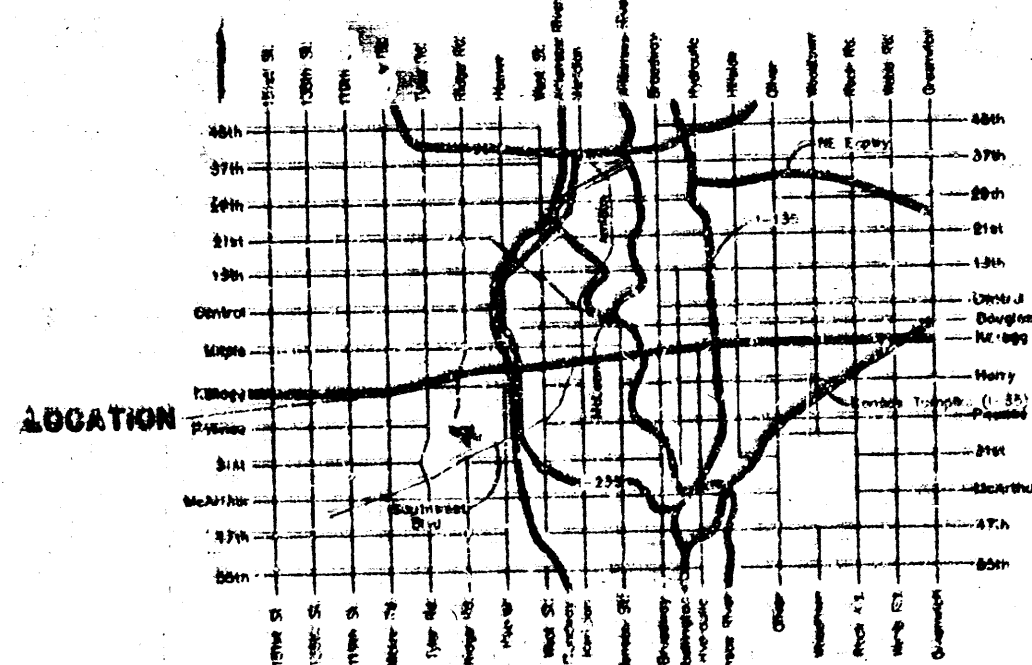


# DRAINAGE PLAN MEL HAMBELTON ADDITION WICHITA, SEDGWICK COUNTY, KANSAS

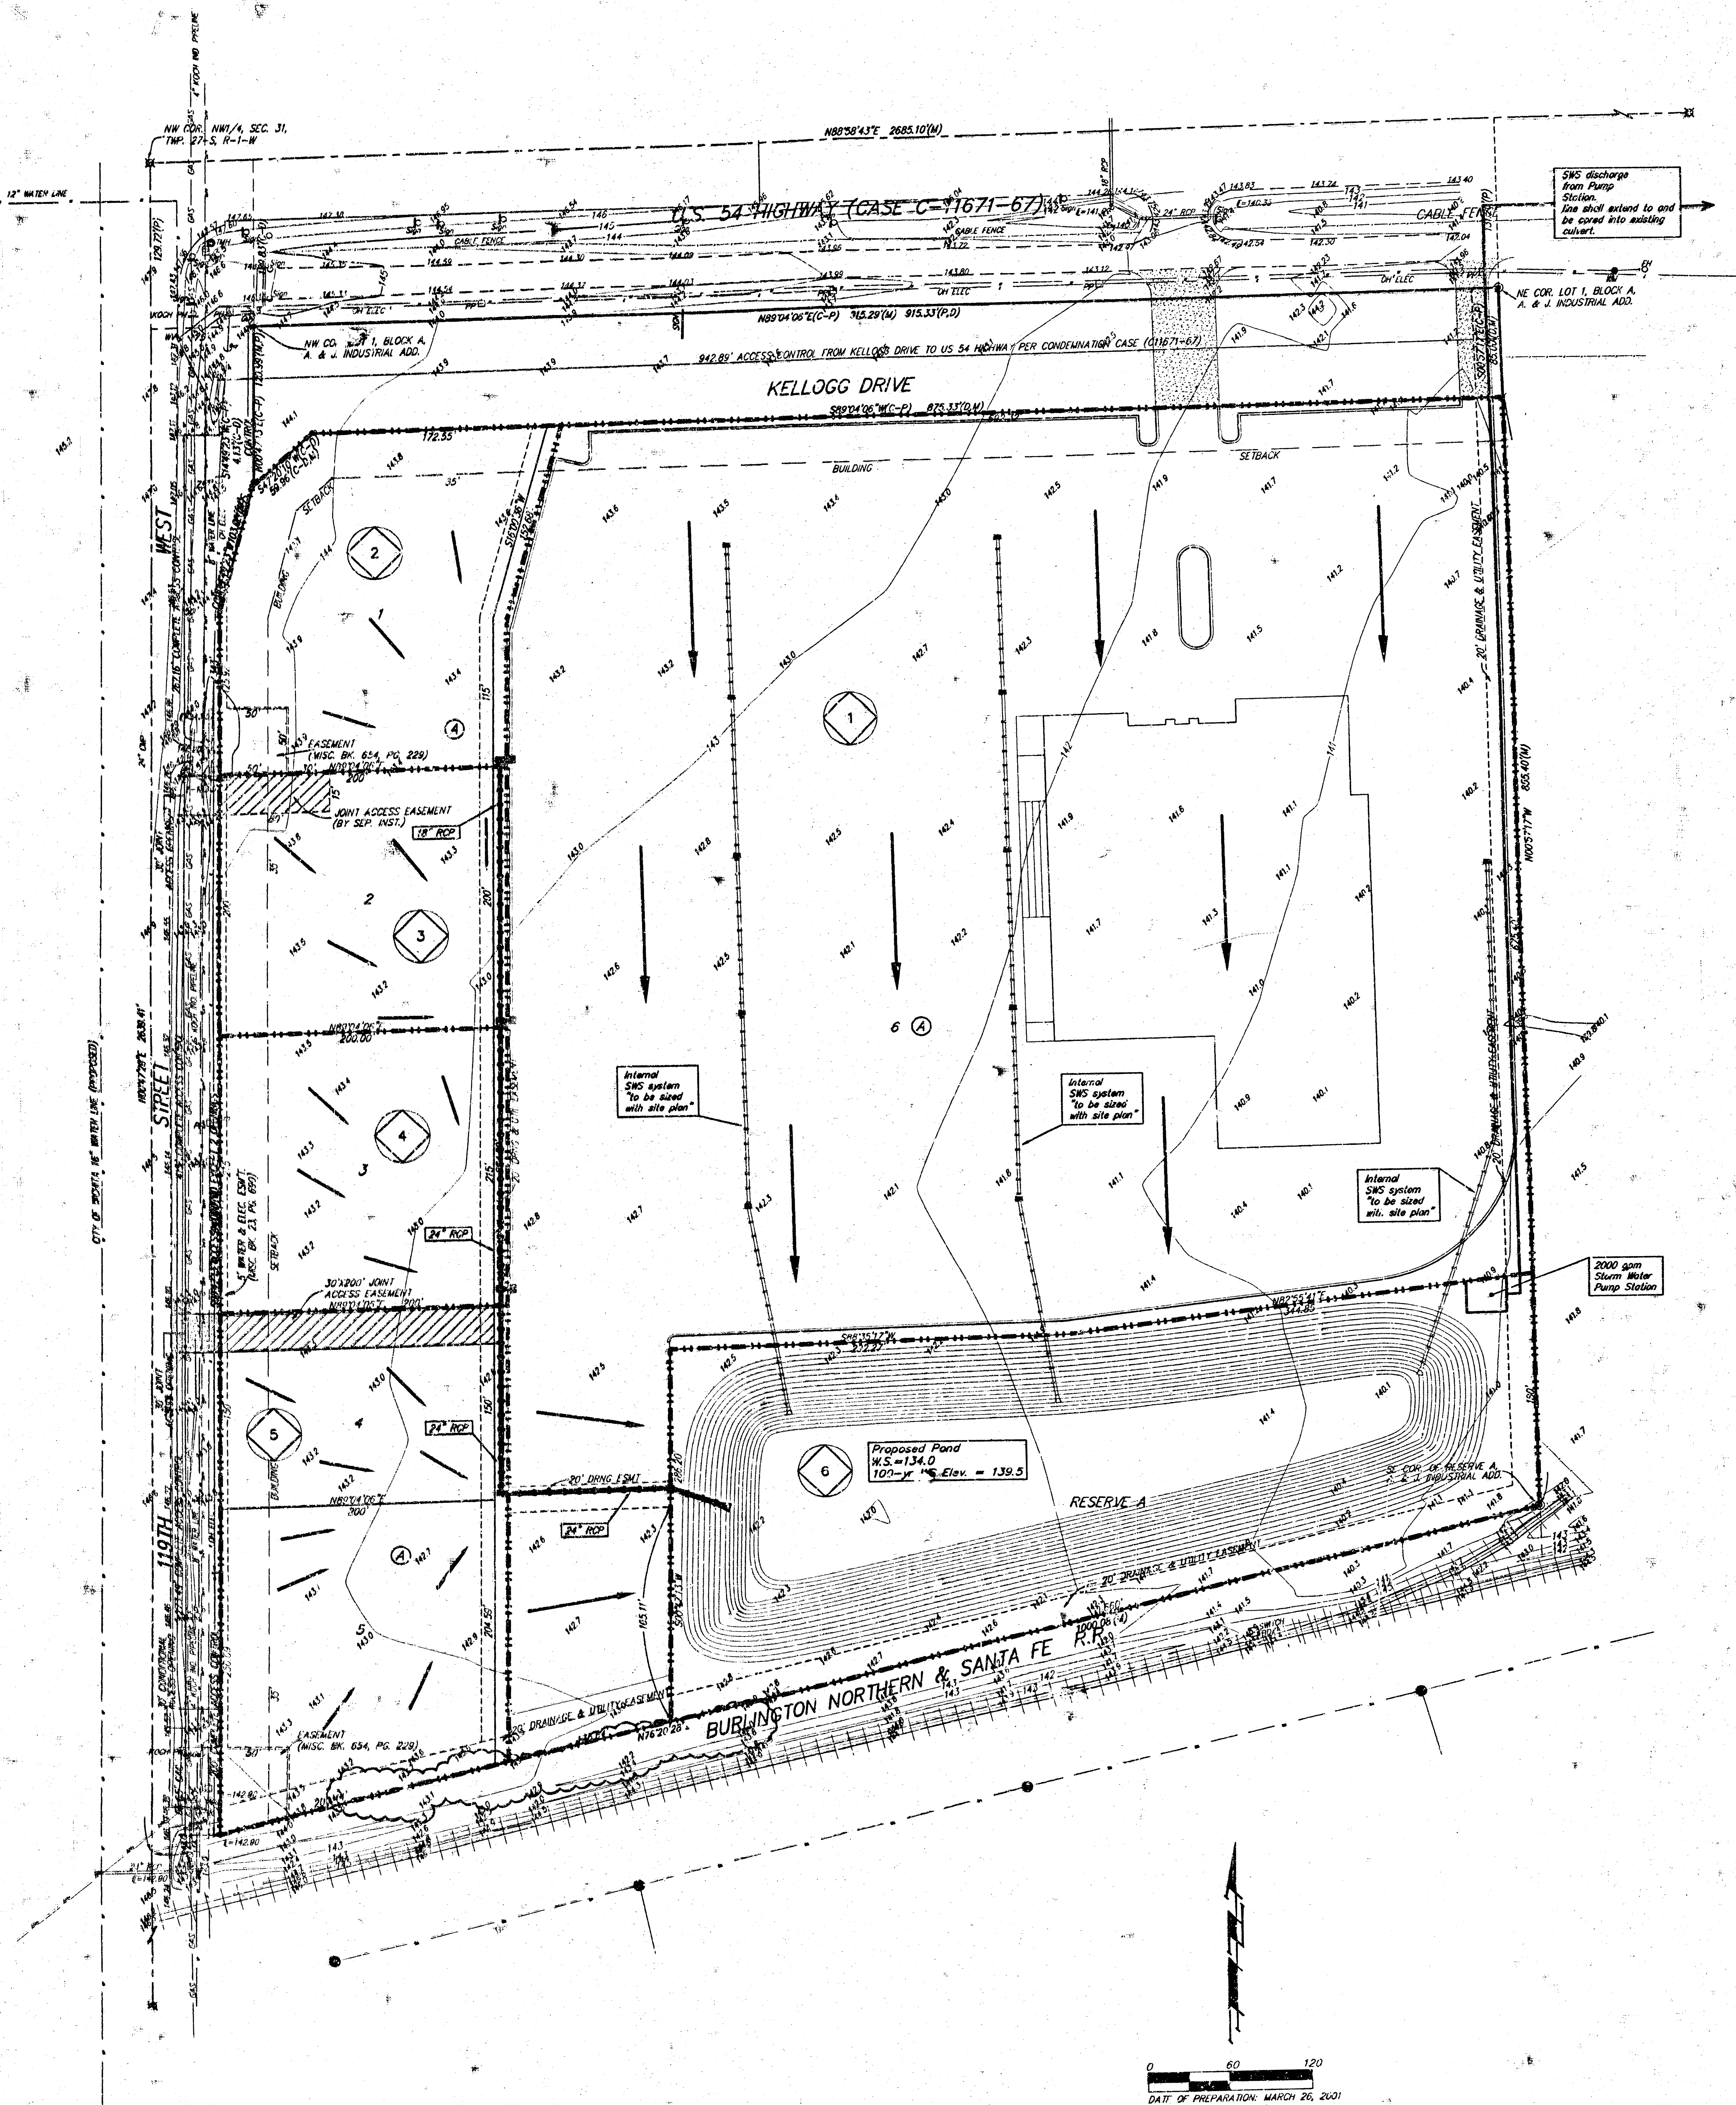

| Drainage Area | Area (Acres) | Cu   | Cu   | T <sub>1</sub> (min) | T <sub>2</sub> (min) | T <sub>3</sub> (min) | T <sub>4</sub> (min) | T <sub>5</sub> (min) | T <sub>6</sub> (min) |
|---------------|--------------|------|------|----------------------|----------------------|----------------------|----------------------|----------------------|----------------------|
| 1             | 12.6         | 0.82 | 0.91 | 15                   | 4.56                 | 7.37                 | 5.0                  | 8.7                  |                      |
| 2             | 1.3          | 0.80 | 0.81 | 15                   | 4.56                 | 7.37                 | 5.0                  | 8.7                  |                      |
| 3             | 1.0          | 0.85 | 0.81 | 15                   | 4.56                 | 7.37                 | 5.0                  | 8.7                  |                      |
| 4             | 1.0          | 0.85 | 0.81 | 15                   | 4.56                 | 7.37                 | 5.0                  | 8.7                  |                      |
| 5             | 1.6          | 0.82 | 0.91 | 15                   | 4.56                 | 7.37                 | 5.0                  | 8.7                  |                      |
| 6             | 3.7          | 0.81 | 0.81 | 15                   | 4.56                 | 7.37                 | 5.0                  | 8.7                  |                      |

| LOT | BLOCK | ELEVATION |
|-----|-------|-----------|
| 6   | A     | 144.0     |

City of Wichita: 12.60' south of concrete slab, 13.00' north of cable guard rail, and 65.5' east of center line of 1200 St. West. Elevation = 745.90 (City Datum)