

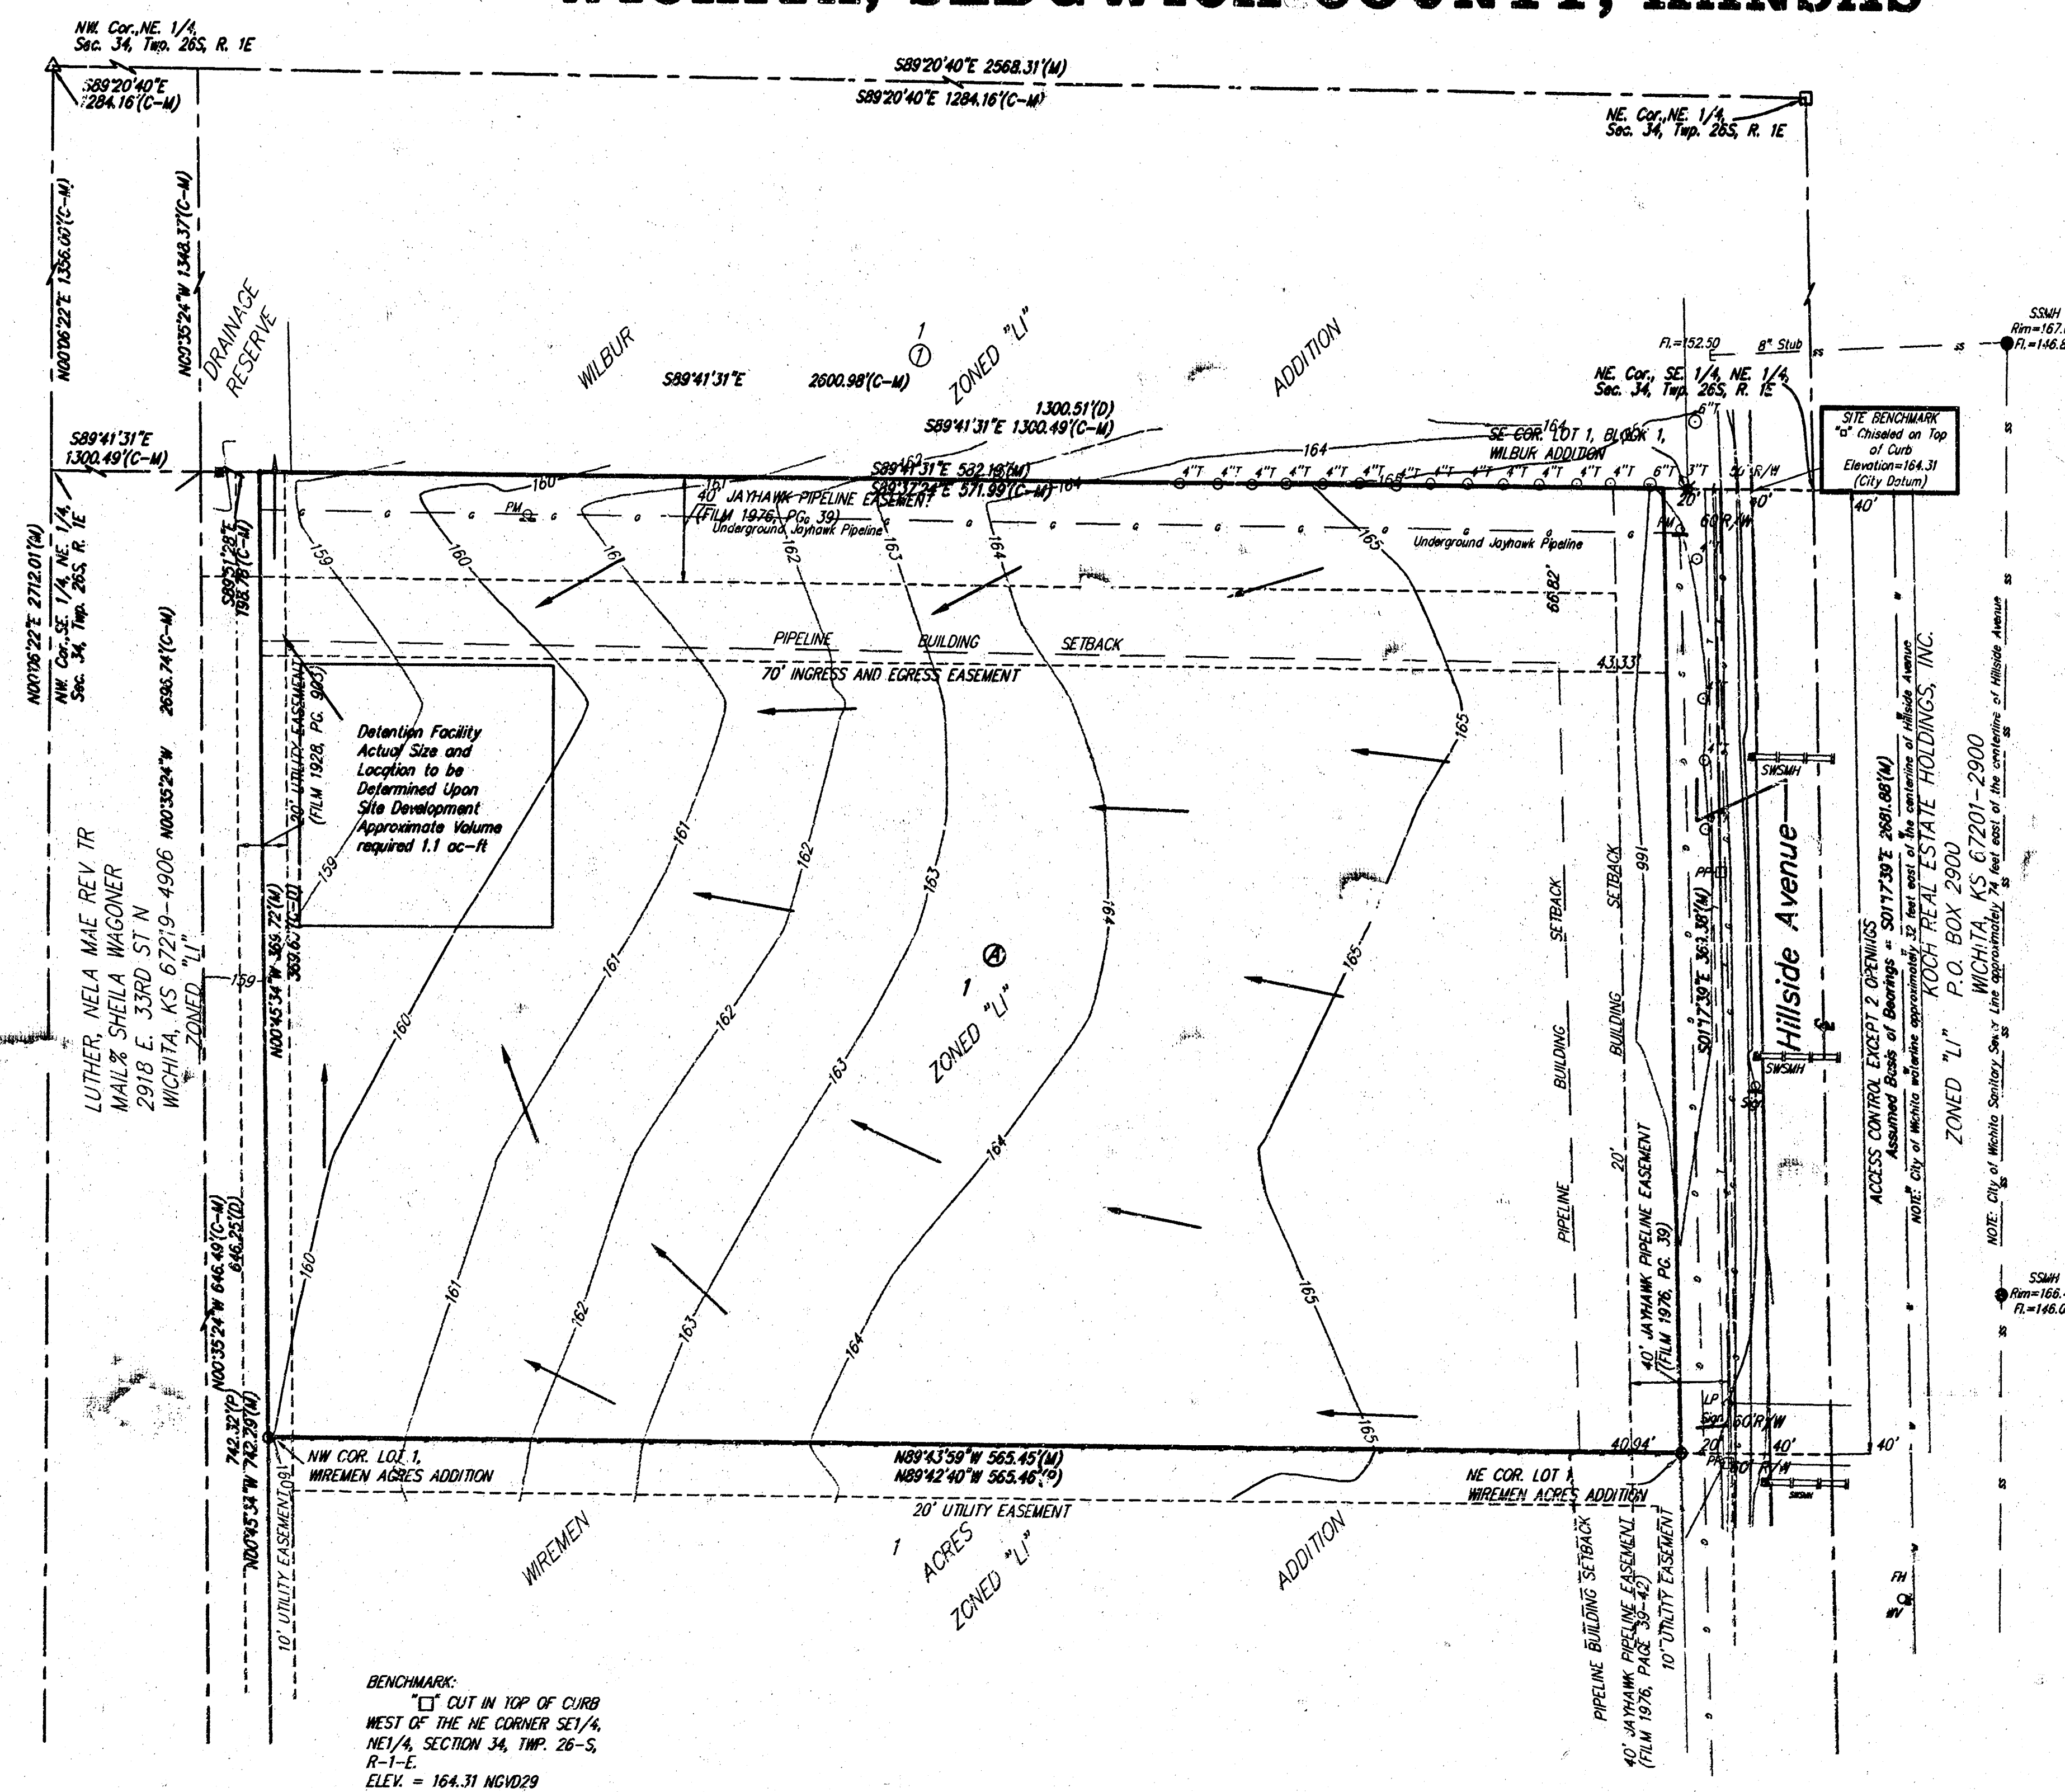
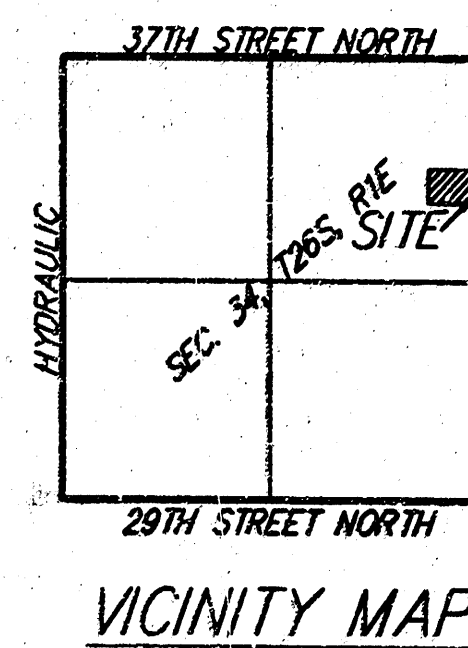


DRAINAGE PLAN
METRO BUILDING SUPPLY ADDITION
WICHITA, SEDGWICK COUNTY, KANSAS

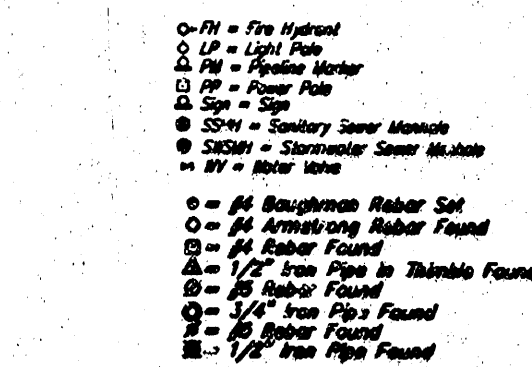

BENCHMARK:
 "□" CUT IN TOP OF CURB
 WEST OF THE NE CORNER SE1/4,
 NE1/4, SECTION 34, TWP. 26-S,
 R-1-E.
 ELEV. = 164.31 NGVD29

NOTE:
A drainage plan has been developed for this subdivision and is on file with the City of Wichita, Kansas. Drainage intent shall remain as depicted or as modified with the approval of the City Engineer of the City of Wichita, Kansas. No obstructions which impede the flow of this drainage plan shall be allowed.

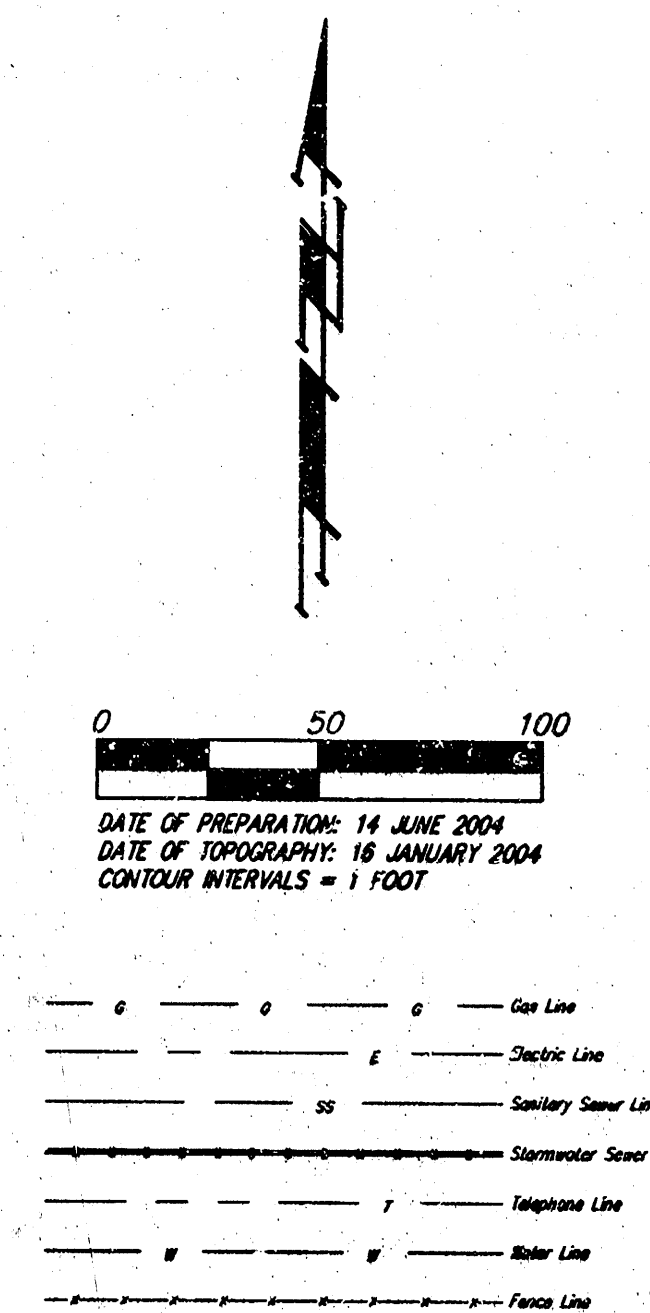

14 JUNE 20

B
Baughman
Baughman Company, P.A.
315 Ellis St. Wichita, KS 67211 P 316-262-7271 F 316-262-0140
ENGINEERING | SURVEYING | PLANNING | LANDSCAPE ARCHITECTURE
DPO METROBUILDINGSUPPLYADDITION DWO METROBUILDING DWO KCB