

DRAINAGE PLAN
MID CONTINENT AIRPORT 2ND ADDITION
TO WICHITA, SEDGWICK COUNTY, KANSAS

East 1/4 Corner,
Section 28, T27S, R1W
Found 3/4" Iron Pipe in Thimble

LEGEND

STORM WATER FLOW

DRAINAGE FROM LOT 1, BLOCK 1 SHALL BE DIRECTED TO THE STORM SEWER IN THE SOUTHEAST CORNER OR THE SOUTHWEST CORNER OF THIS PLAT. STORM WATER CAN BE DIRECTED BY DRIVES, FLUMES, DITCHES, PARKING LOTS, STORM SEWER OR OTHER APPROVED DRAINAGE DEVICES.


SEE SUPPORTING CALCULATIONS FOR HYDROLOGY.

SCALE : 1" = 100'

• = 3/4" IRON PIPE W/PEC CAP UNLESS OTHERWISE NOTED

B.M. 59: City Disk 52' East and 43' North of centerlines of Harry Street and Ridge Road, 22' Northeast of Light Pole.
Elev. = 1319.26 N.G.V.D.

B.M. 60: Railroad Spike in Southeast Face Light Pole at Southwest corner Pueblo and Ridge Road.
Elev. = 1322.42 N.G.V.D.

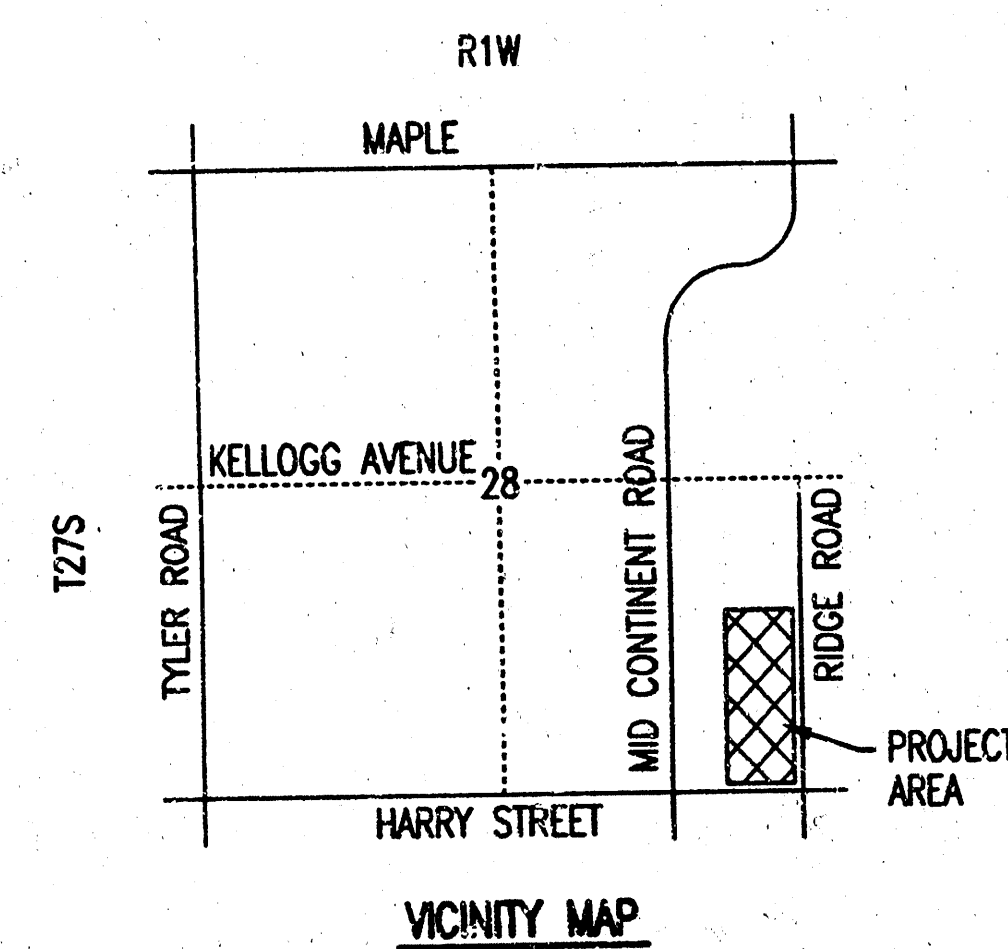

PART OF WICHITA MUNICIPAL AIRPORT ADDITION

RESERVE D

OWNER: WICHITA AIRPORT AUTHORITY

20
PART OF WICHITA MUNICIPAL AIRPORT ADDITION
PART OF RESERVE F OWNER

OWNER: WICHITA AIRPORT AUTHORITY

SE Corner,
Section 28, T27S, R14W
Found 1st Bar in Thimble

DSNR: S&D OPER: S&D SCALE: 1=100.00
00-1999\99642\Airport Plots\dwg\DRAINAGE_2ND 06-02-2000 04:18:36 pm