


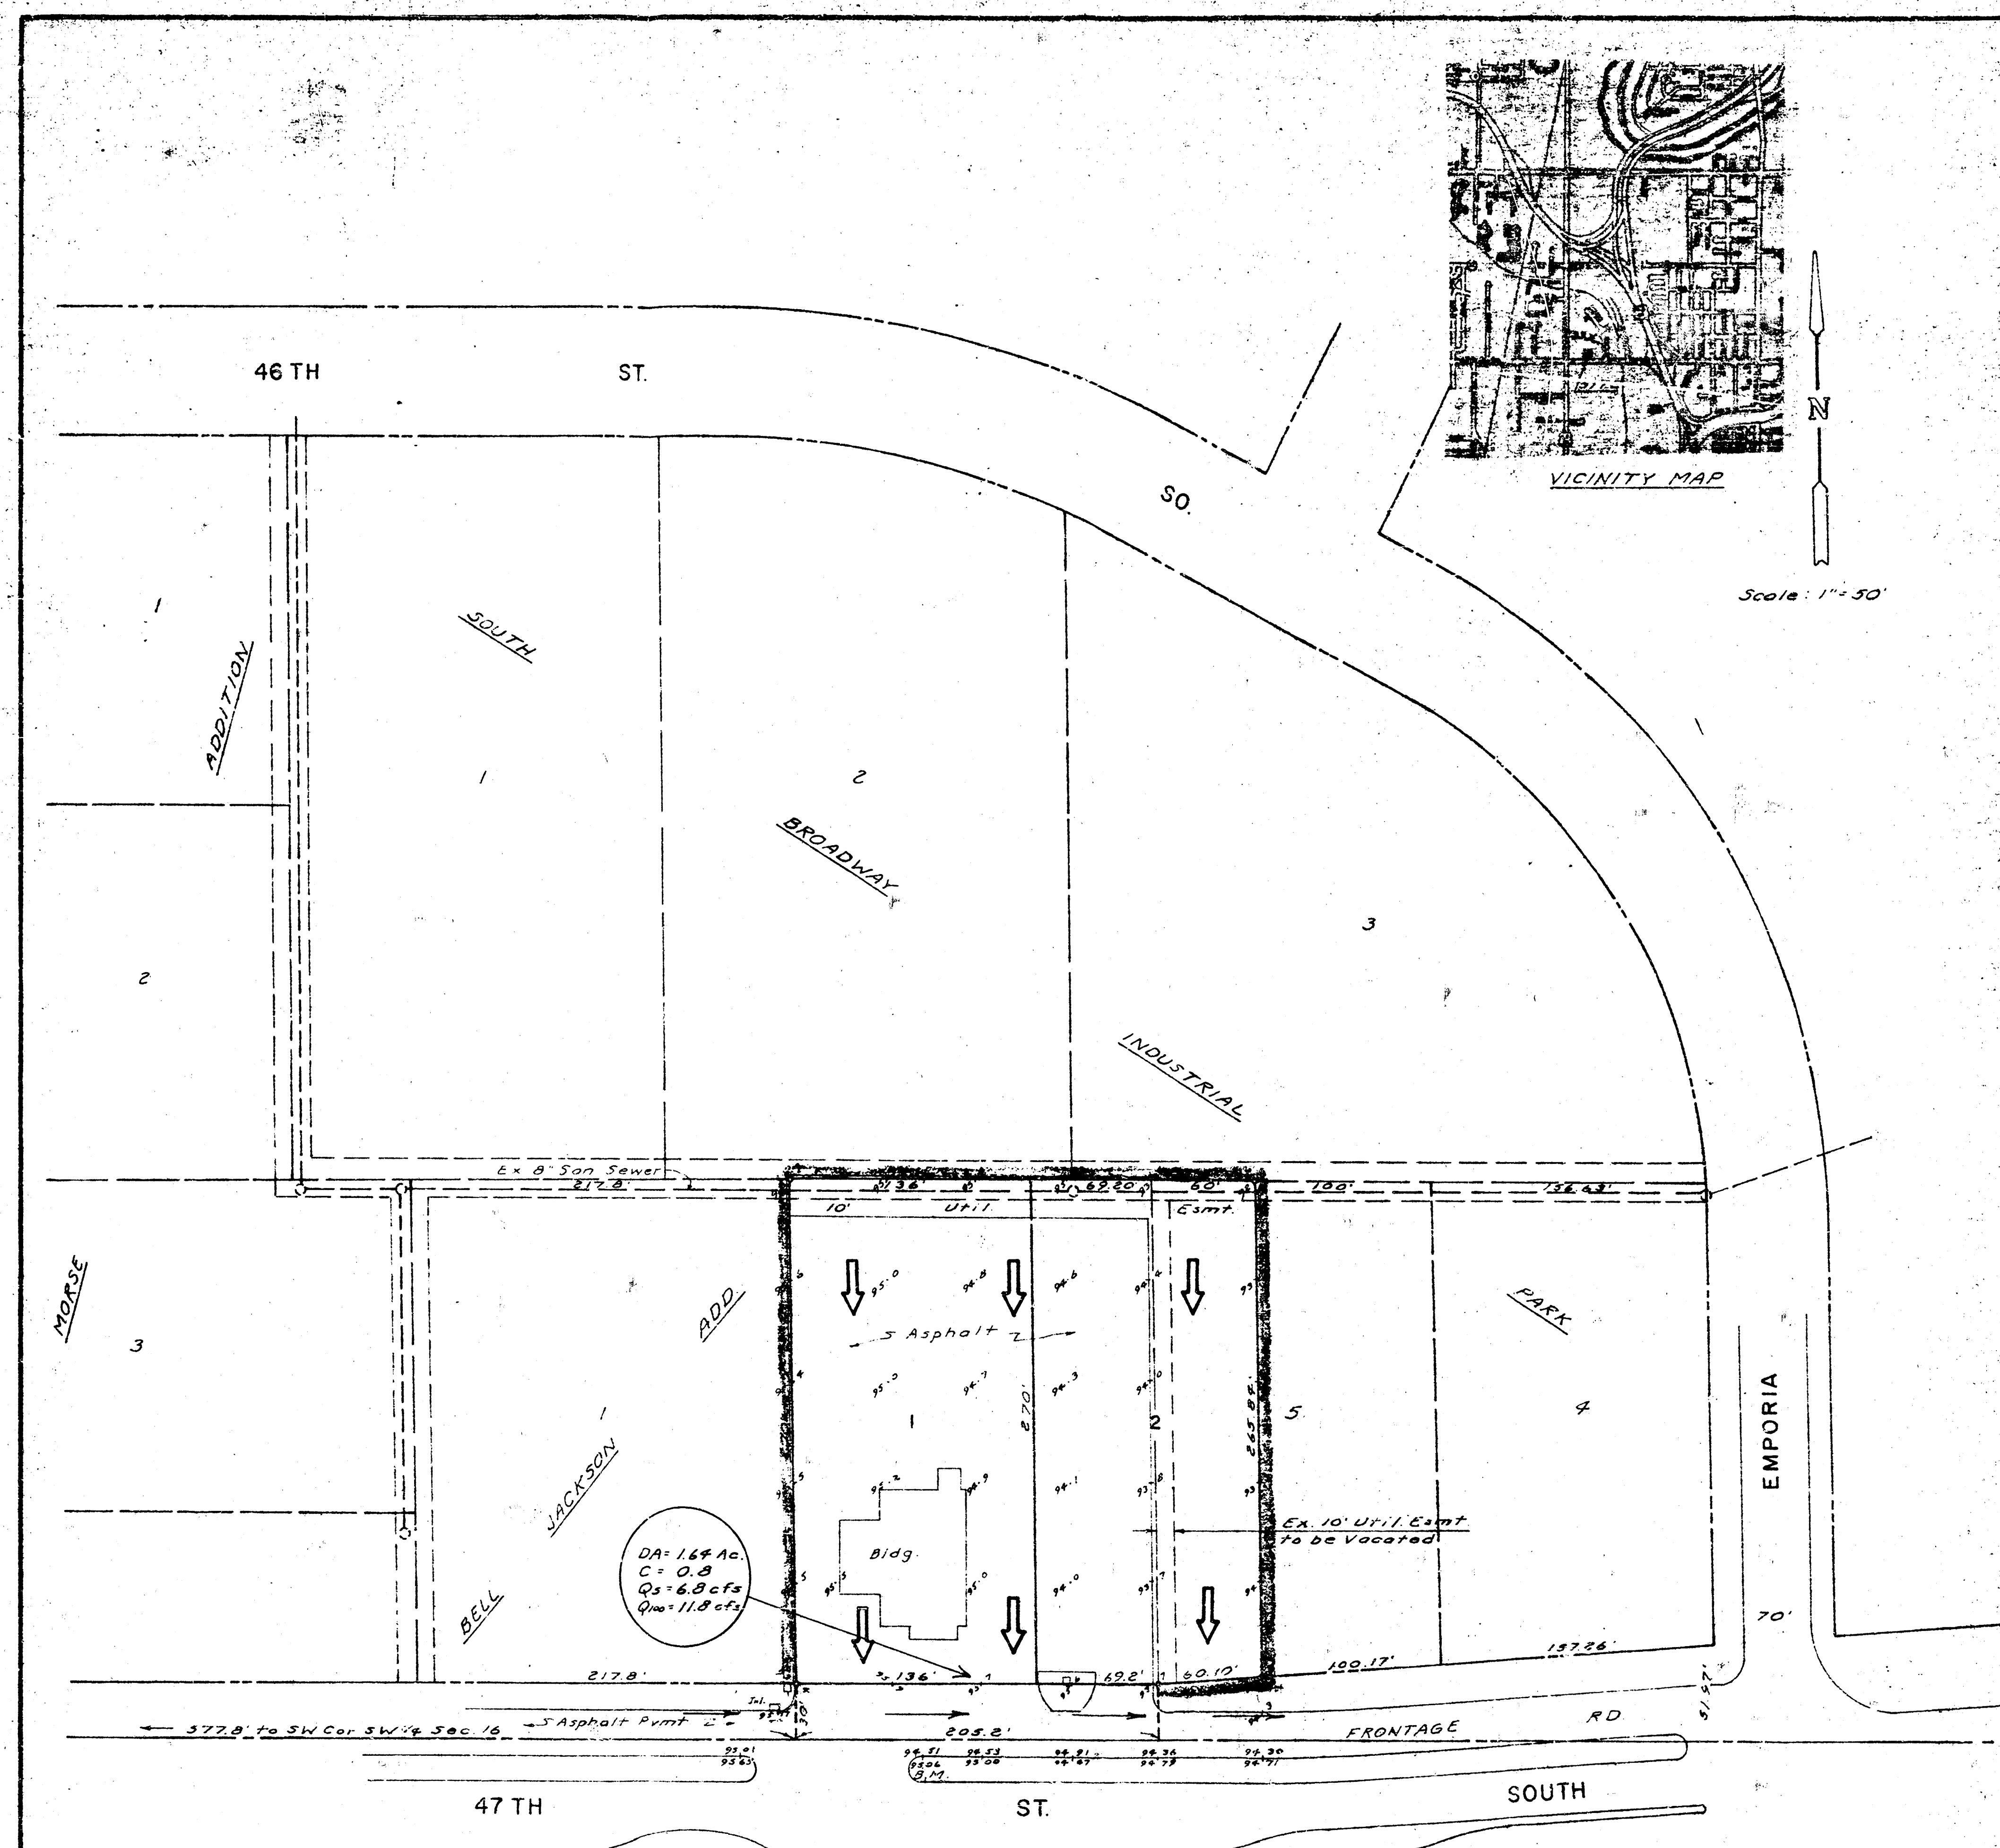

B.M. "A" Cut Top of Curb
East End Median
Opening @ Front of
Property El. 93.06

SKETCH PLAT
MONTEREY ADDITION

A REPLAT OF W. 60' LOT 5, BLK. 2, SOUTH BROADWAY
INDUSTRIAL PARK & PART OF SW 1/4 SEC. 16-28-1E

DRAINAGE PLAN

Nov. 19, 1936

BAUGHMAN COMPANY
SURVEYING & ENGINEERING
1001 N. 10th St. S. P.O. Box 1001
MINNEAPOLIS, MINN.