


SCALE 1" = 30'
• = Iron

BENCHMARK:
City of Wichita Benchmark
NW corner of intersection of 55th St. S. and
Broadway
City Datum = 84.17

MINIMUM BUILDING PAD ELEVATIONS FOR LOWEST OPENING TO THE STRUCTURES		
LOT	BLOCK	ELEVATION CITY DATUM
7-8-21-22	A	82.0

NOTES:
Proposed Top of Foundation Elevations Are
Shown On Plans. Contractor to Set Finished
Floor Elevations.
All Street Elevations Shown on Plans Are for
Top of Curb (Full-Height). Typically Roll Curbs
Are Lowered by (0.25) Feet.
Lot dimensions have been omitted on this
plan, refer to the recorded plat for this
information.

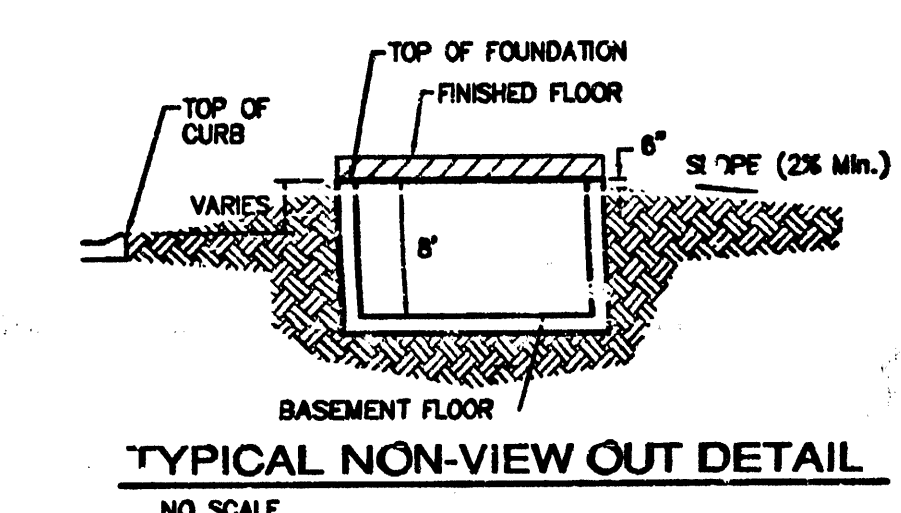

APPROVED
DRAINAGE PLAN

My House Addition	
Grading Plan	
Baughman Wichita, Kansas	
Baughman Company, P.A. 315 Elm St., Wichita, KS 67211 F316362-7771 F316362-0049	
ENGINEERING SURVEYING PLANNING LANDSCAPE ARCHITECTURE	
PROJECT NUMBER	DESIGN
REVISIONS	DATE
	08/05
SCALE	Noted
SHEET	1 OF 1
F:\Grade\My House\grade_GOOD.dwg	