

AREA MAP OF NEITZEL ADDITION TO WICHITA, SEDWICK COUNTY, KANSAS


OWNER/DEVELOPER: FLOYD NEITZEL
11204 E. LEWIS
WICHITA, KANSAS 67207

ENGINEER: PROFESSIONAL ENGINEERING CONSULTANTS, P.A.
303 S. TOPEKA
WICHITA, KANSAS 67202

Basin	Area(ac)	Cs	C ₁₀₀	Ls	L ₁₀₀	Qs	Q ₁₀₀
1A	0.14	0.65	0.80	4.61	7.36	0.45	0.82
1B	0.81	0.65	0.80	4.61	7.36	2.58	4.77

Note: C determined assuming "Neighborhood Area Business" for Developed Conditions.

i based on T_c = 15 min.

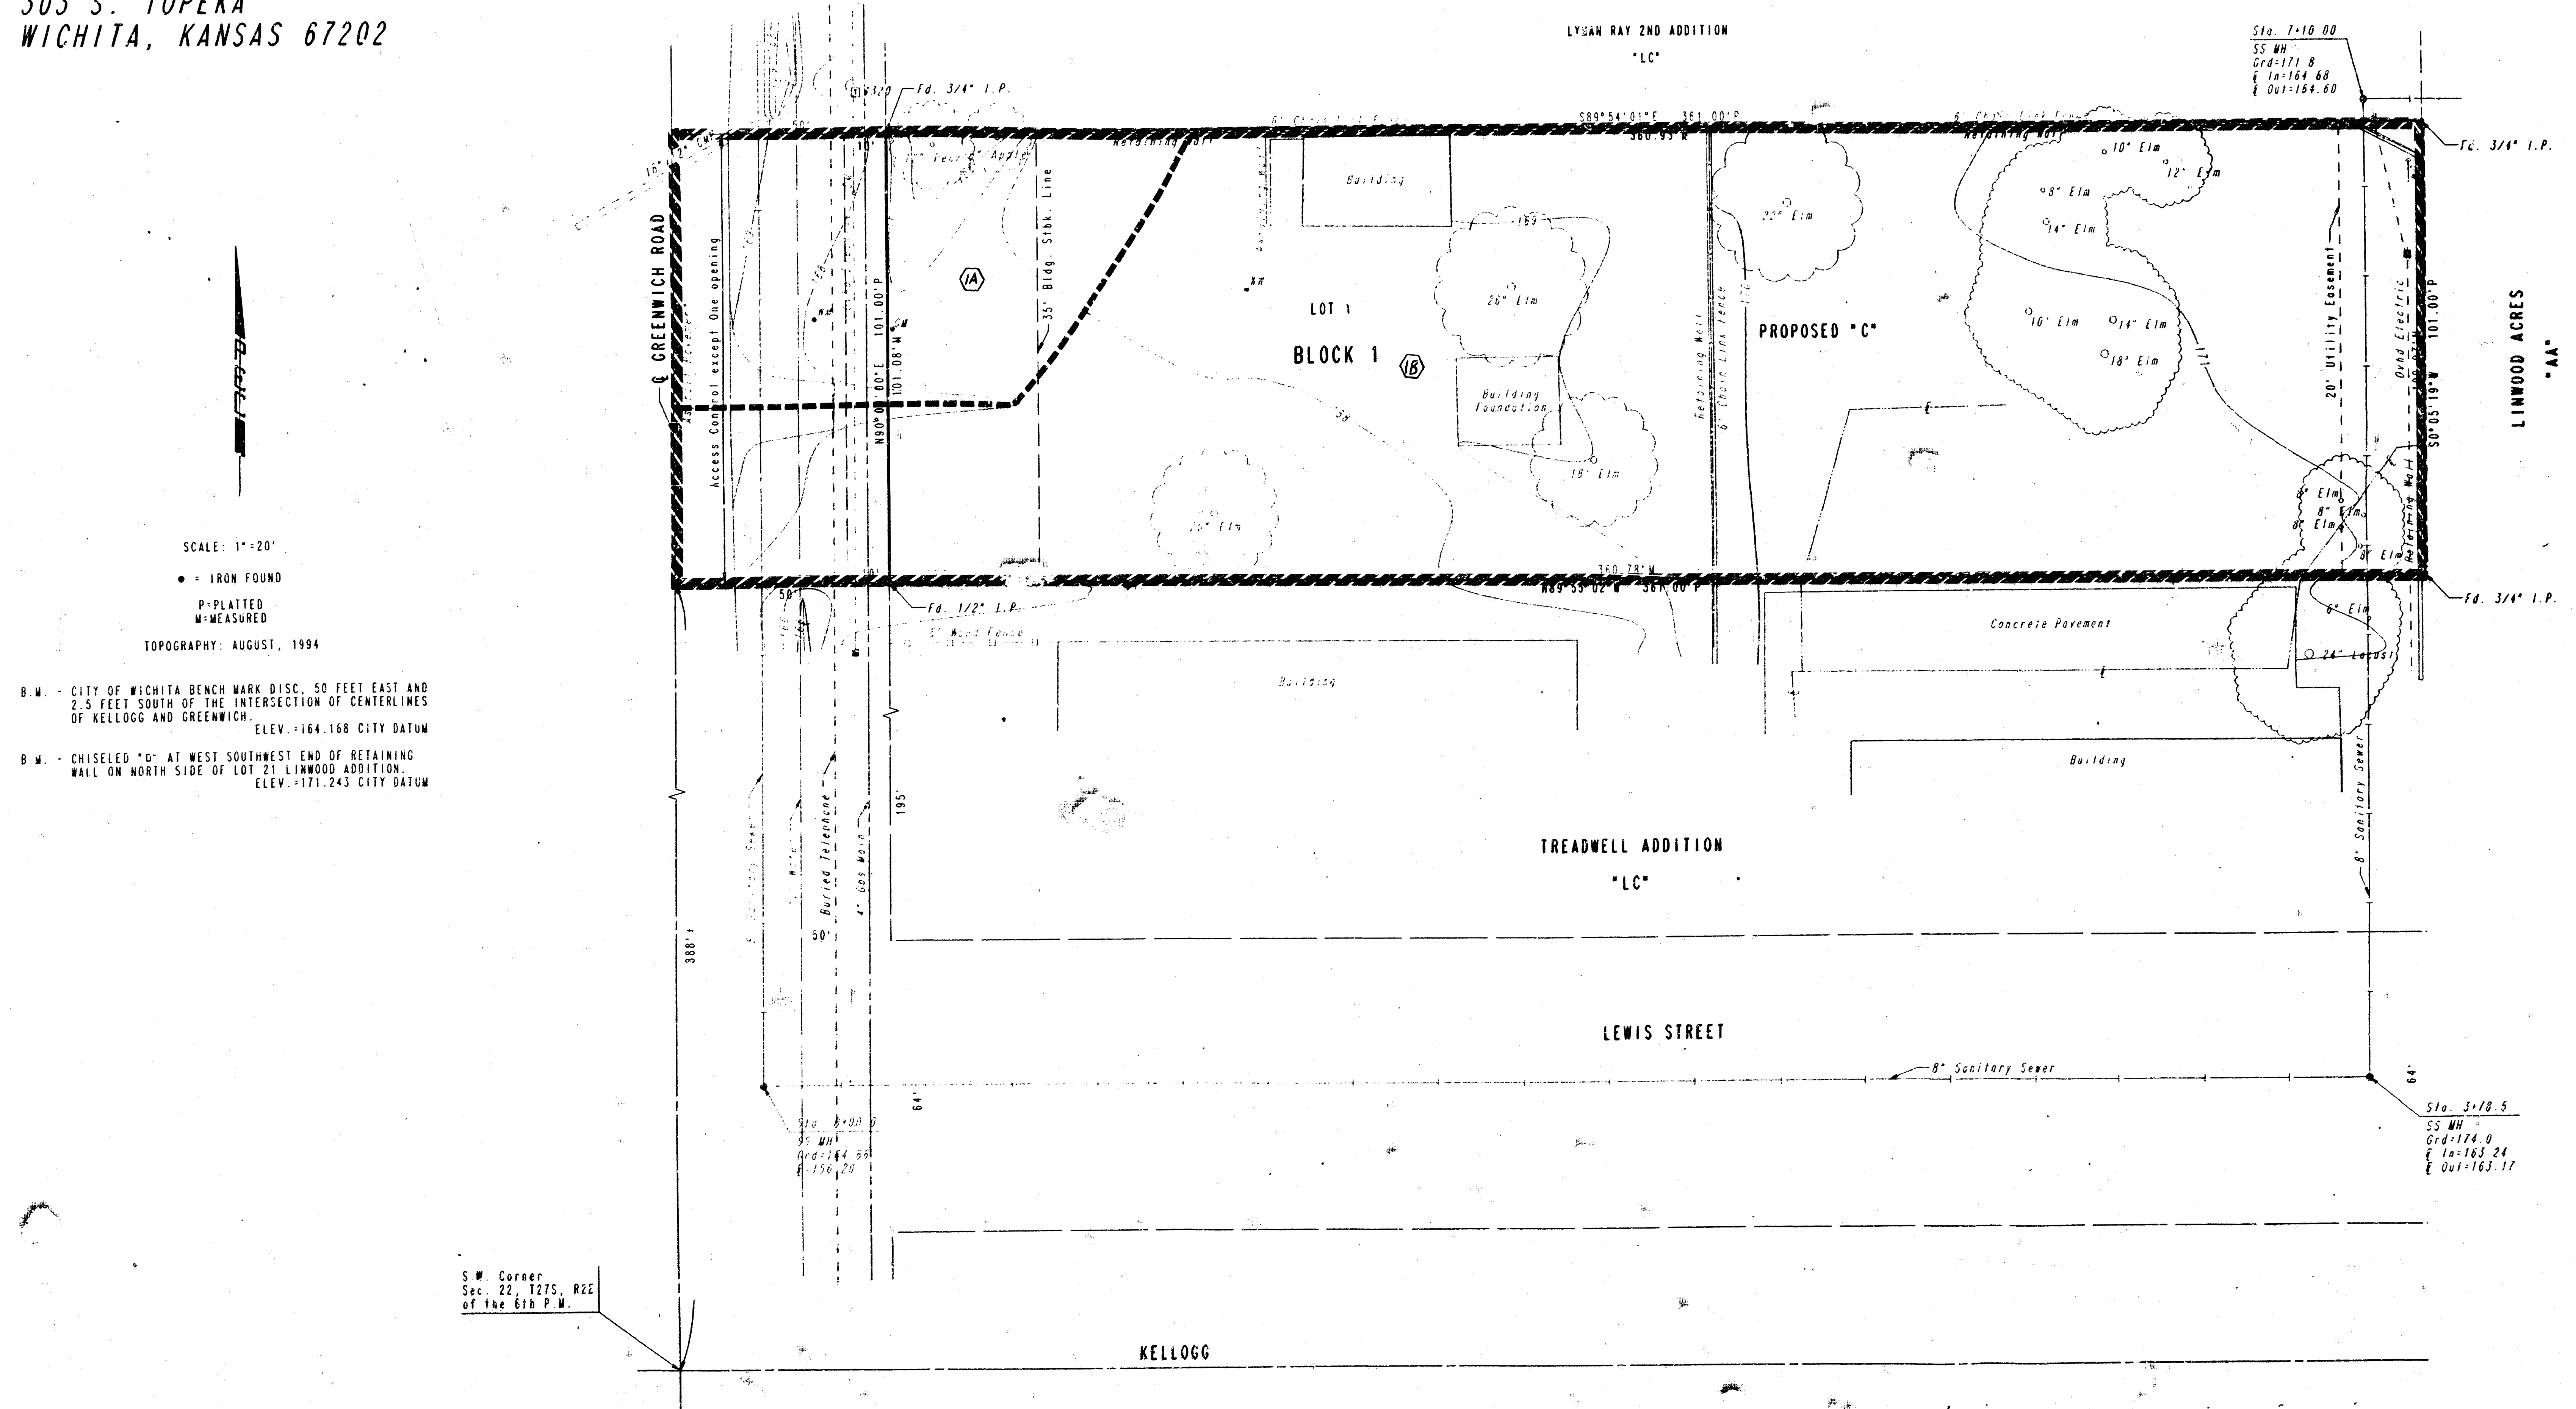

THE LOT SHALL BE GRADED TO DRAIN TO
THE PUBLIC STREET VIA DRAINS, FLUMES,
PRIVATE STORM SEWERS OR OTHER
APPROVED METHODS.