
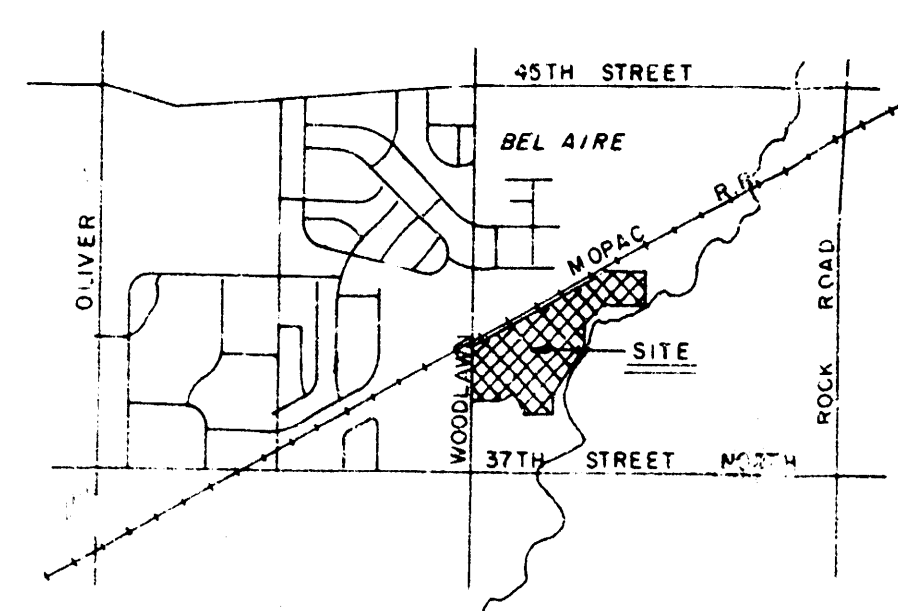


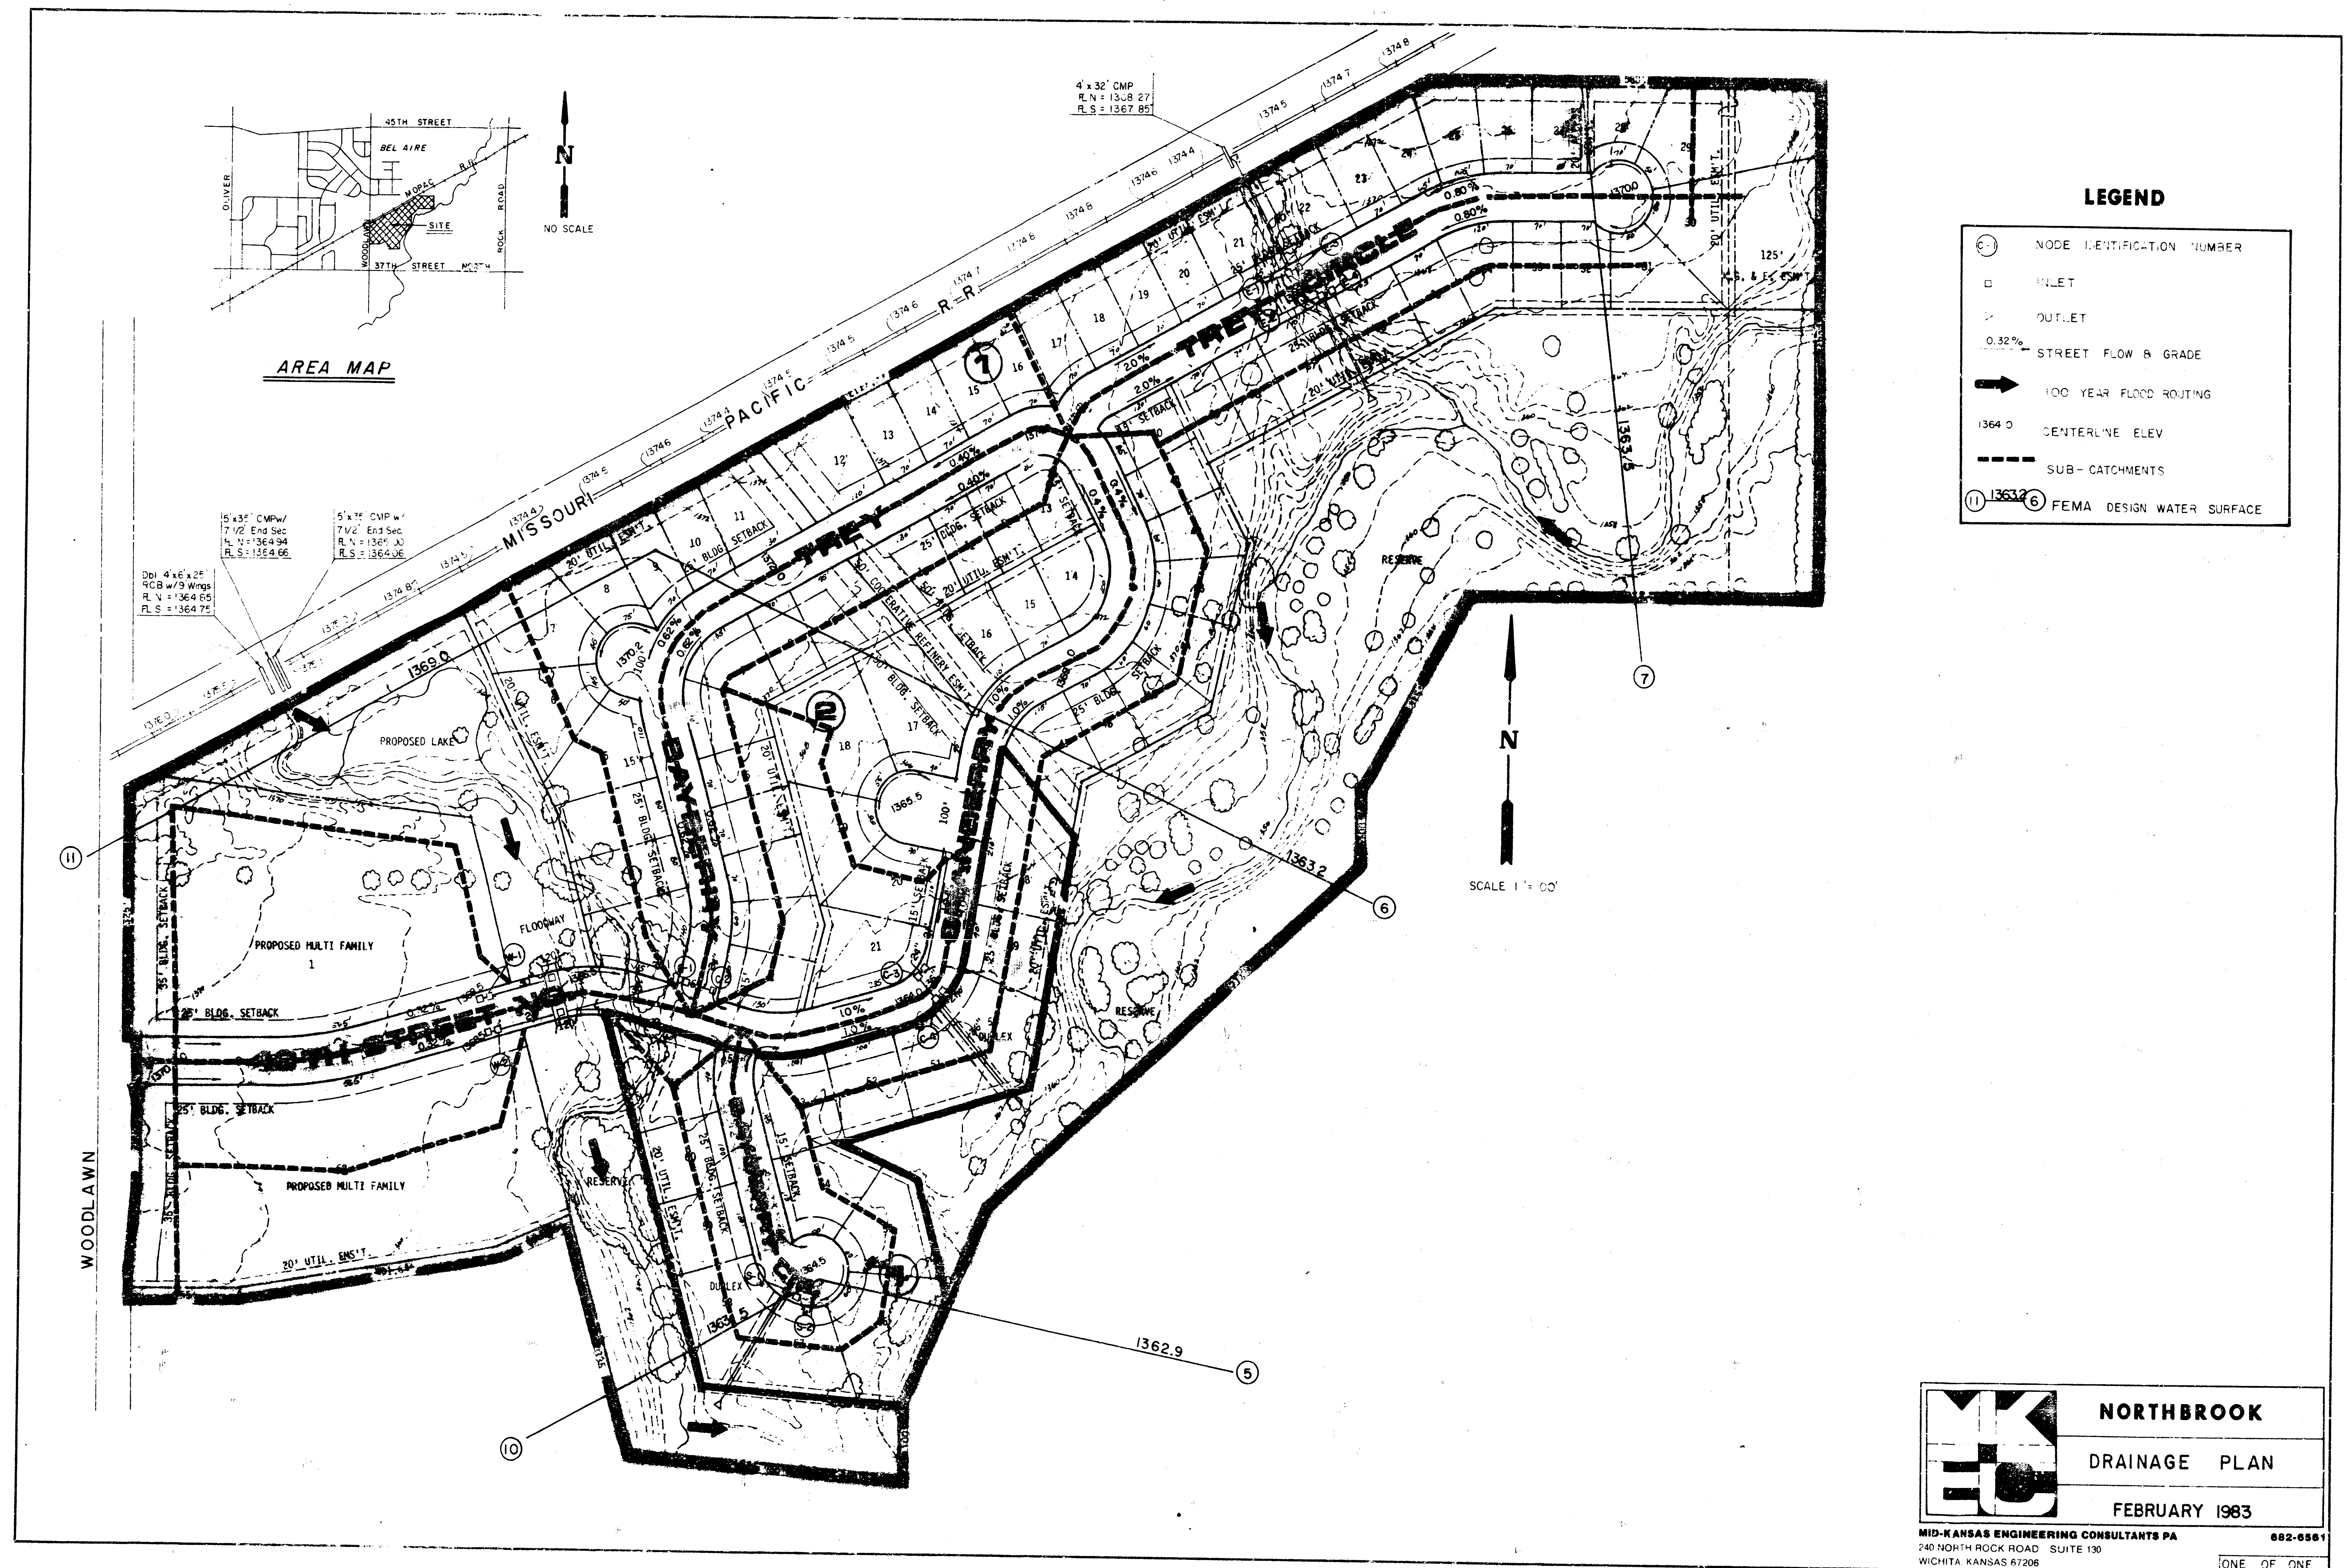

- LEGEND**
- ① NODE IDENTIFICATION NUMBER
 - INLET
 - ▽ OUTLET
 - 0.32% STREET FLOW & GRADE
 - ➔ 100 YEAR FLOOD ROUTING
 - 1364.0 CENTERLINE ELEV
 - SUB-CATCHMENTS
 - ⑪ 1363.2 ⑥ FEMA DESIGN WATER SURFACE

	NORTHBROOK
	DRAINAGE PLAN
	FEBRUARY 1983
MID-KANSAS ENGINEERING CONSULTANTS PA 240 NORTH ROCK ROAD SUITE 130 WICHITA KANSAS 67208	
882-6561 ONE OF ONE	