
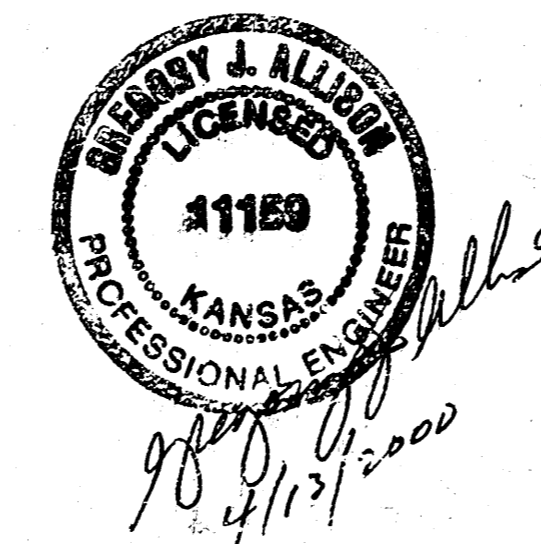
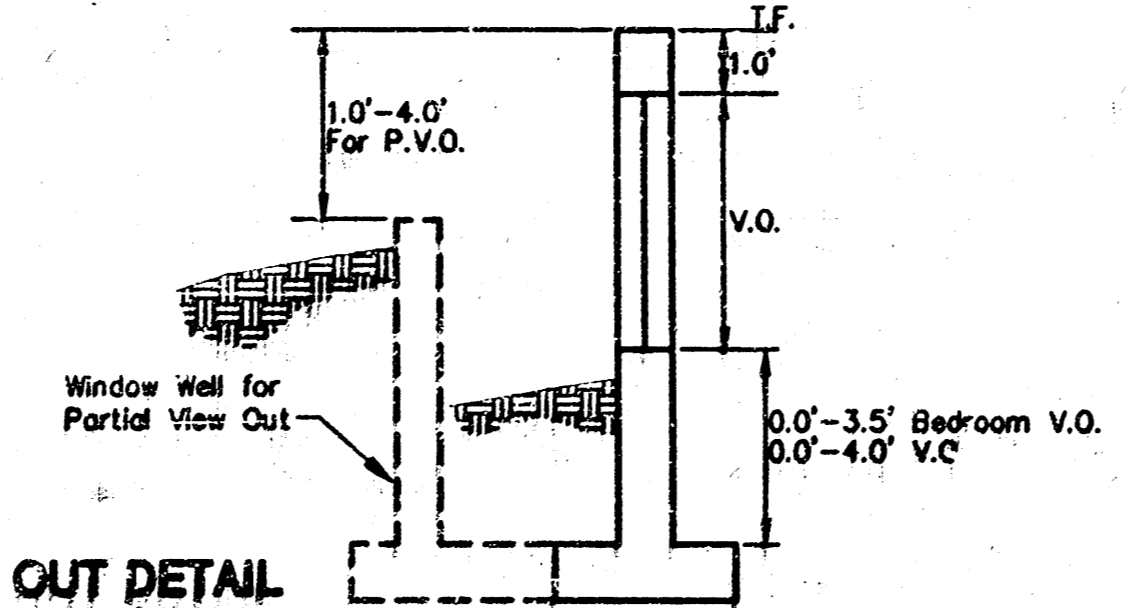


NOTE: LOTS 4-14, BLOCK 3 MIN. PAD EL. = 158.0

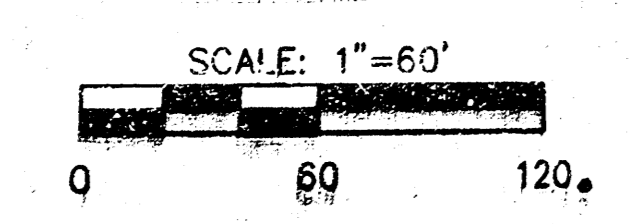

LEGEND

W.O. = WALK OUT
 V.O. = VIEW OUT
 P.V.O. = PARTIAL VIEW OUT
 NO V.O. = NO VIEW OUT

REvised: SEPTEMBER 1999 (PHASE II ELEVATIONS)
 REvised: SEPTEMBER 1998
 REvised: APRIL 13, 2000

MID-KANSAS ENGINEERING CONSULTANTS, INC.
 411 N. WEBB ROAD
 WICHITA, KS. 67206
 316-684-9600

OAK RIDGE SECOND & APPROVED OAK RIDGE THIRD
 PROJECT NAME

GRADING PLAN DRAINAGE PLAN
 SHEET TITLE

JTC
 DESIGN BY: R/DAC/BDM/ELF/JTC
 CHECKED BY: JTC
 APRIL, 2000
 DATE

GRAD_3RD
 99245-411
 JOB NO.

1 / 1
 SHEET/OF 808

P:\CIVIL\98157\98245\GRAD\GRAD_3RD.DWG Thu Apr 13 11:02:16 2000