


drainage plat

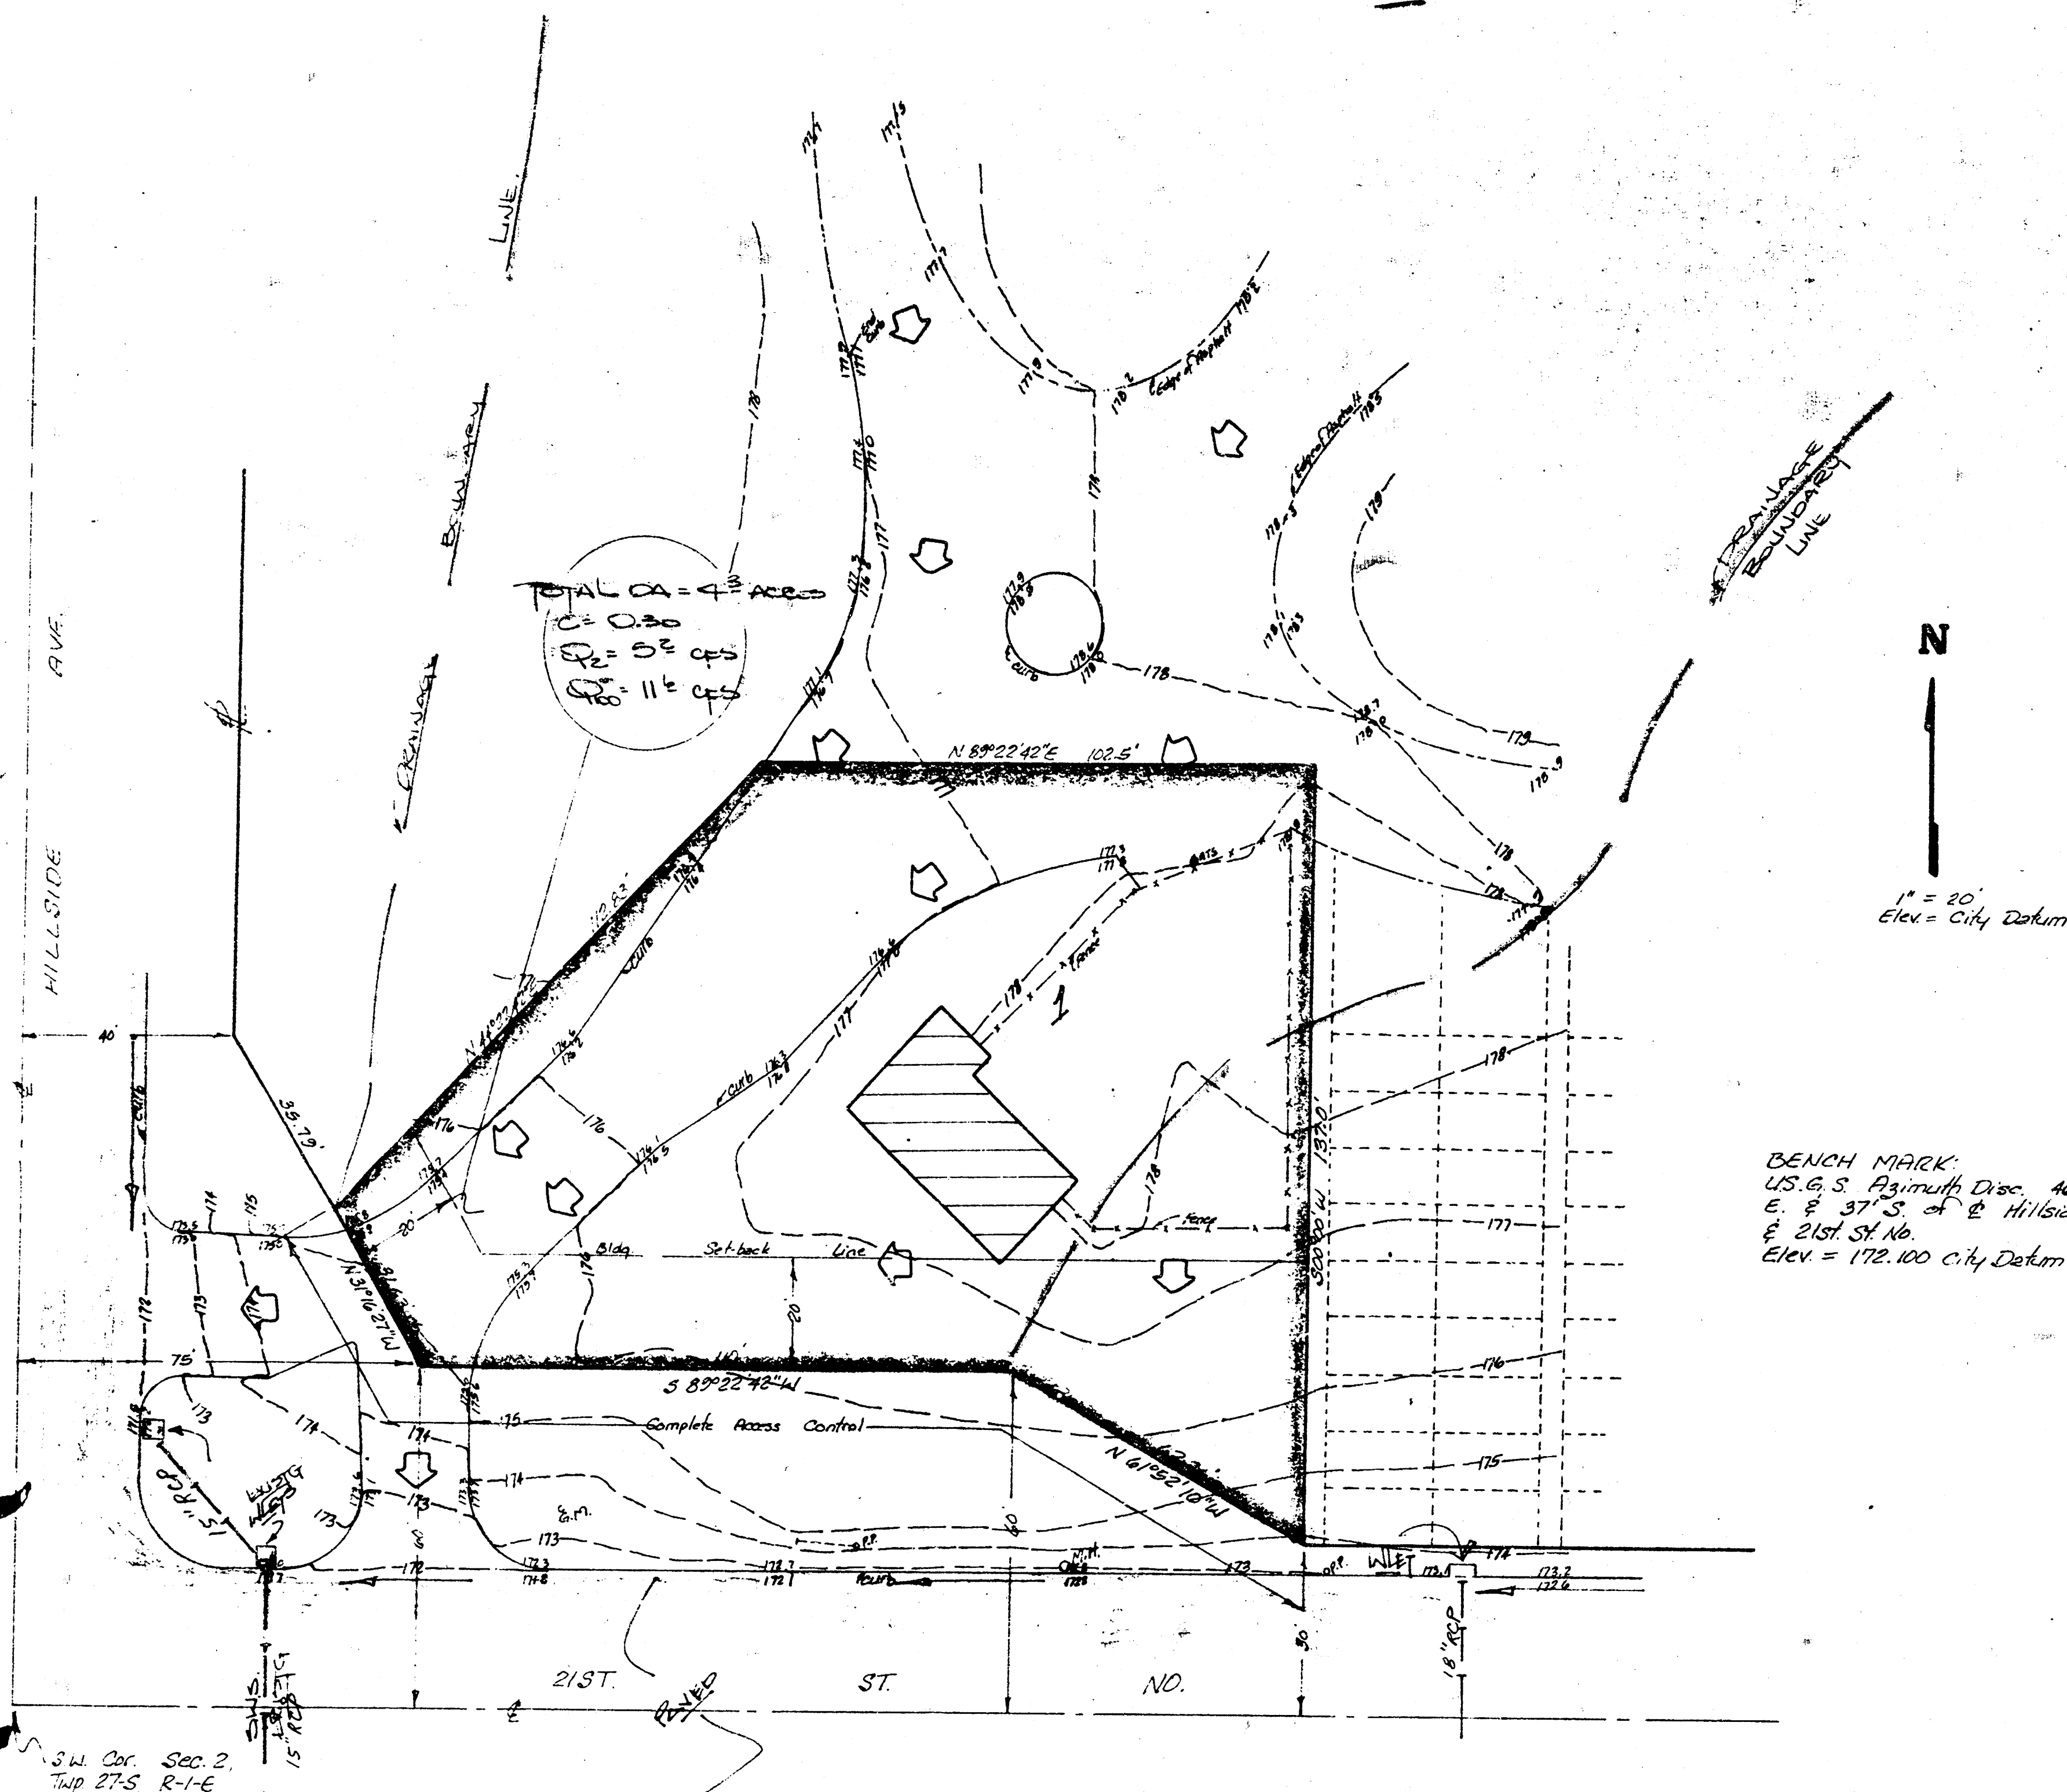

SKETCH PLAT

OLD MISSION SERVICES ADD'N.

PART OF THE SW 1/4 OF SEC. 2, TWP. 27-S, R-1-E
OF THE 6TH P.M., SEDGWICK COUNTY, KANSAS.

OLD MISSION CEMETERY, INC.

BAUGHMAN COMPANY, P.A.
SURVEYING & ENGINEERING
316/262-7271 • 330 LAURA • WICHITA, KANSAS 67211

28 Oct 83

BAUGHMAN COMPANY, P.A.
SURVEYING & ENGINEERING
316/262-7271 • 330 LAURA • WICHITA, KANSAS 67211

PROJECT: OLD MISSION SERVICES
ADD'N. JOB NO.
TO: CHRIS BEERENSTEIN
FROM: B. HOOPER
REFERENCE: DRAINAGE PLAT

CONFIRMATION
MEMO


DATE: 11-7-83
COPIES TO:

Final plat is scheduled for 11-10-83.
This plat is in a developed cemetery.
Soil type is 44 - brown pine. Soil group
is B. Runoff factor for outside
drainage areas is 0.30. Discharge area
into this plat & to 21st St. & Hillside is
4.3 ac. Flow lines are indicated.

If the driveway is removed which discharges
into 21st & Hillside both, this pipe and
wlet need to be augmented to intercept
the indicated flow. The necessary pipe size
is 16" min. w. an equivalent of three drop inlets
per day.

OLD MISSION SERVICE ADDITION

WICHITA, KANSAS.

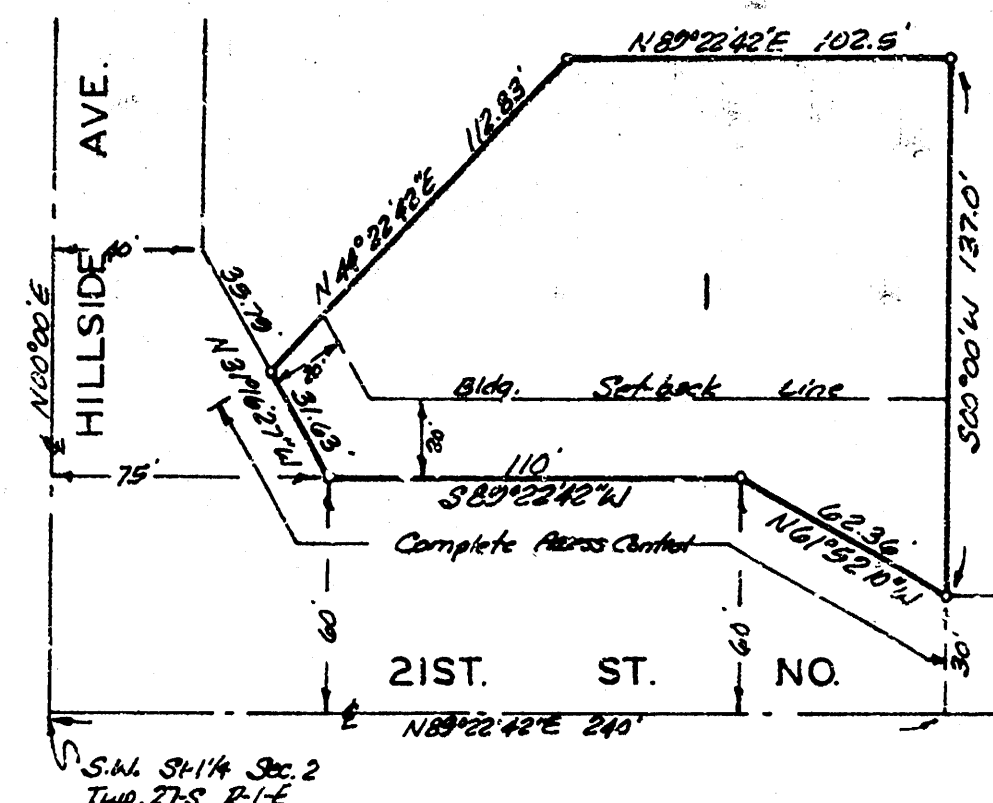

This plat of "OLD MISSION SERVICE
ADDITION", Wichita, Kansas, has been submitted to
and approved by the Wichita-Sedgwick County, Metro-
politan Area Planning Commission, Wichita, Kansas.
Dated this _____ day of _____, 198____
Wichita-Sedgwick County Metropolitan Area Planning Commission.

Chairman

Secretary

This plat approved and all dedicat-
ions shown hereon accepted by the Board of Commis-
sioners of the City of Wichita, Kansas, this _____ day of _____, 198____.

Mayor

City Clerk

This plat approved and all dedicat-
ions shown hereon accepted by the Board of Commis-
sioners of Sedgwick County, Kansas, this _____ day of _____, 198____.

Chairman

Commissioner

Commissioner

County Clerk

Entered on transfer record this _____
day of _____, 198____.

County Clerk

State of Kansas ss. We, Baughman Company, P.A., Sur-
veyors in abovesaid county and state do hereby certify that
we have surveyed and plotted "OLD MISSION SERVICE
ADDITION", Wichita, Kansas, and that the accompany-
ing plat is a true and correct exhibit of the property
surveyed, described commencing at the SW Corner
of the SW 1/4 of Sec. 2, Twp. 27-S, R-1-E of the 6th P.M.,
Sedgwick County, Kansas, thence N 89° 22' 42" E, a bearing
the south line of said SW 1/4, 240 feet; thence N 00° 00' 00"
parallel with the west line of said SW 1/4, 30 feet to a
place of beginning; thence N 61° 52' 10" W, 62.36 feet;
thence S 89° 22' 42" W, 110 feet; thence N 31° 16' 27" W,
31.03 feet; thence N 44° 22' 42" E, 112.83 feet; thence
N 89° 22' 42" E, 102.5 feet; thence S 00° 00' 00" W, 137.0 feet to
the place of beginning.

Baughman Company, P.A.

Surveyor

Know all men by these presents
described in the surveyors certificate to be plotted
into a lot, to be known as "OLD MISSION SERVICE
ADDITION", Wichita, Kansas. All abutters rights
of access to or from 21st St. No. over and across
the south line of Lot 1 and to or from Hillside
Ave. over and across the westerly line of Lot 1,
are hereby granted to the City of Wichita, Kansas.

Old Mission Cemetery, Inc.

President


State of California ss. The foregoing instrument was
acknowledged before me, this _____ day of _____,
198____, by _____ President of Old Mission
Cemetery, Inc., on behalf of the corporation.

My Appl. Exp. _____ Notary Public

State of Kansas ss. This is to certify that this plat
has been filed for record in the office of the
Register of Deeds this _____ day of _____, 198____,
at _____ o'clock _____ M; and is duly recorded.

Register of Deeds

Deputy

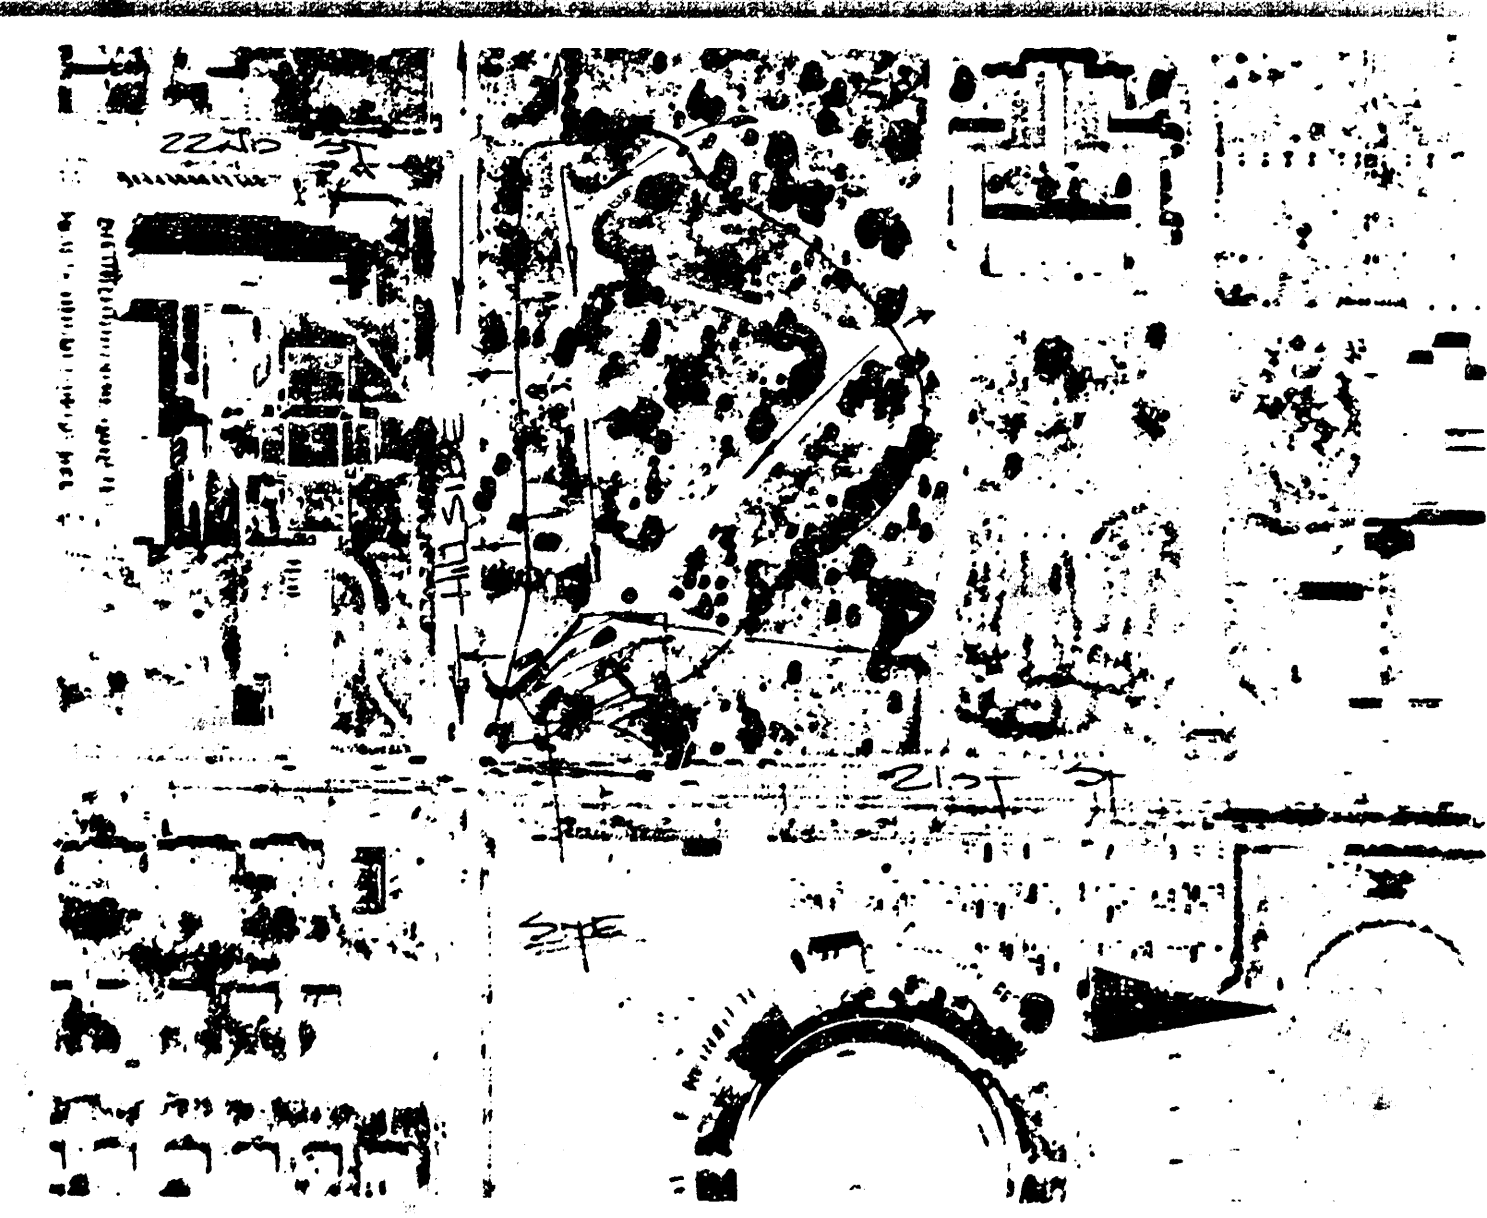

TOTAL DA
= 4.3 ac

Exhibit A