

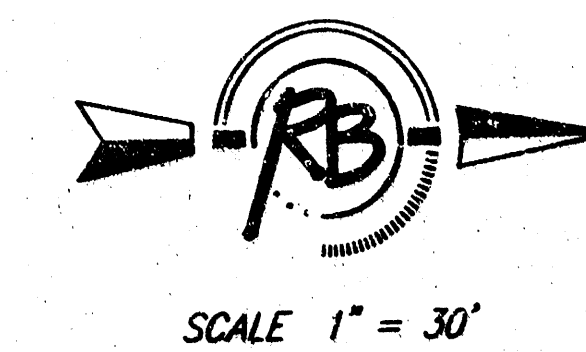


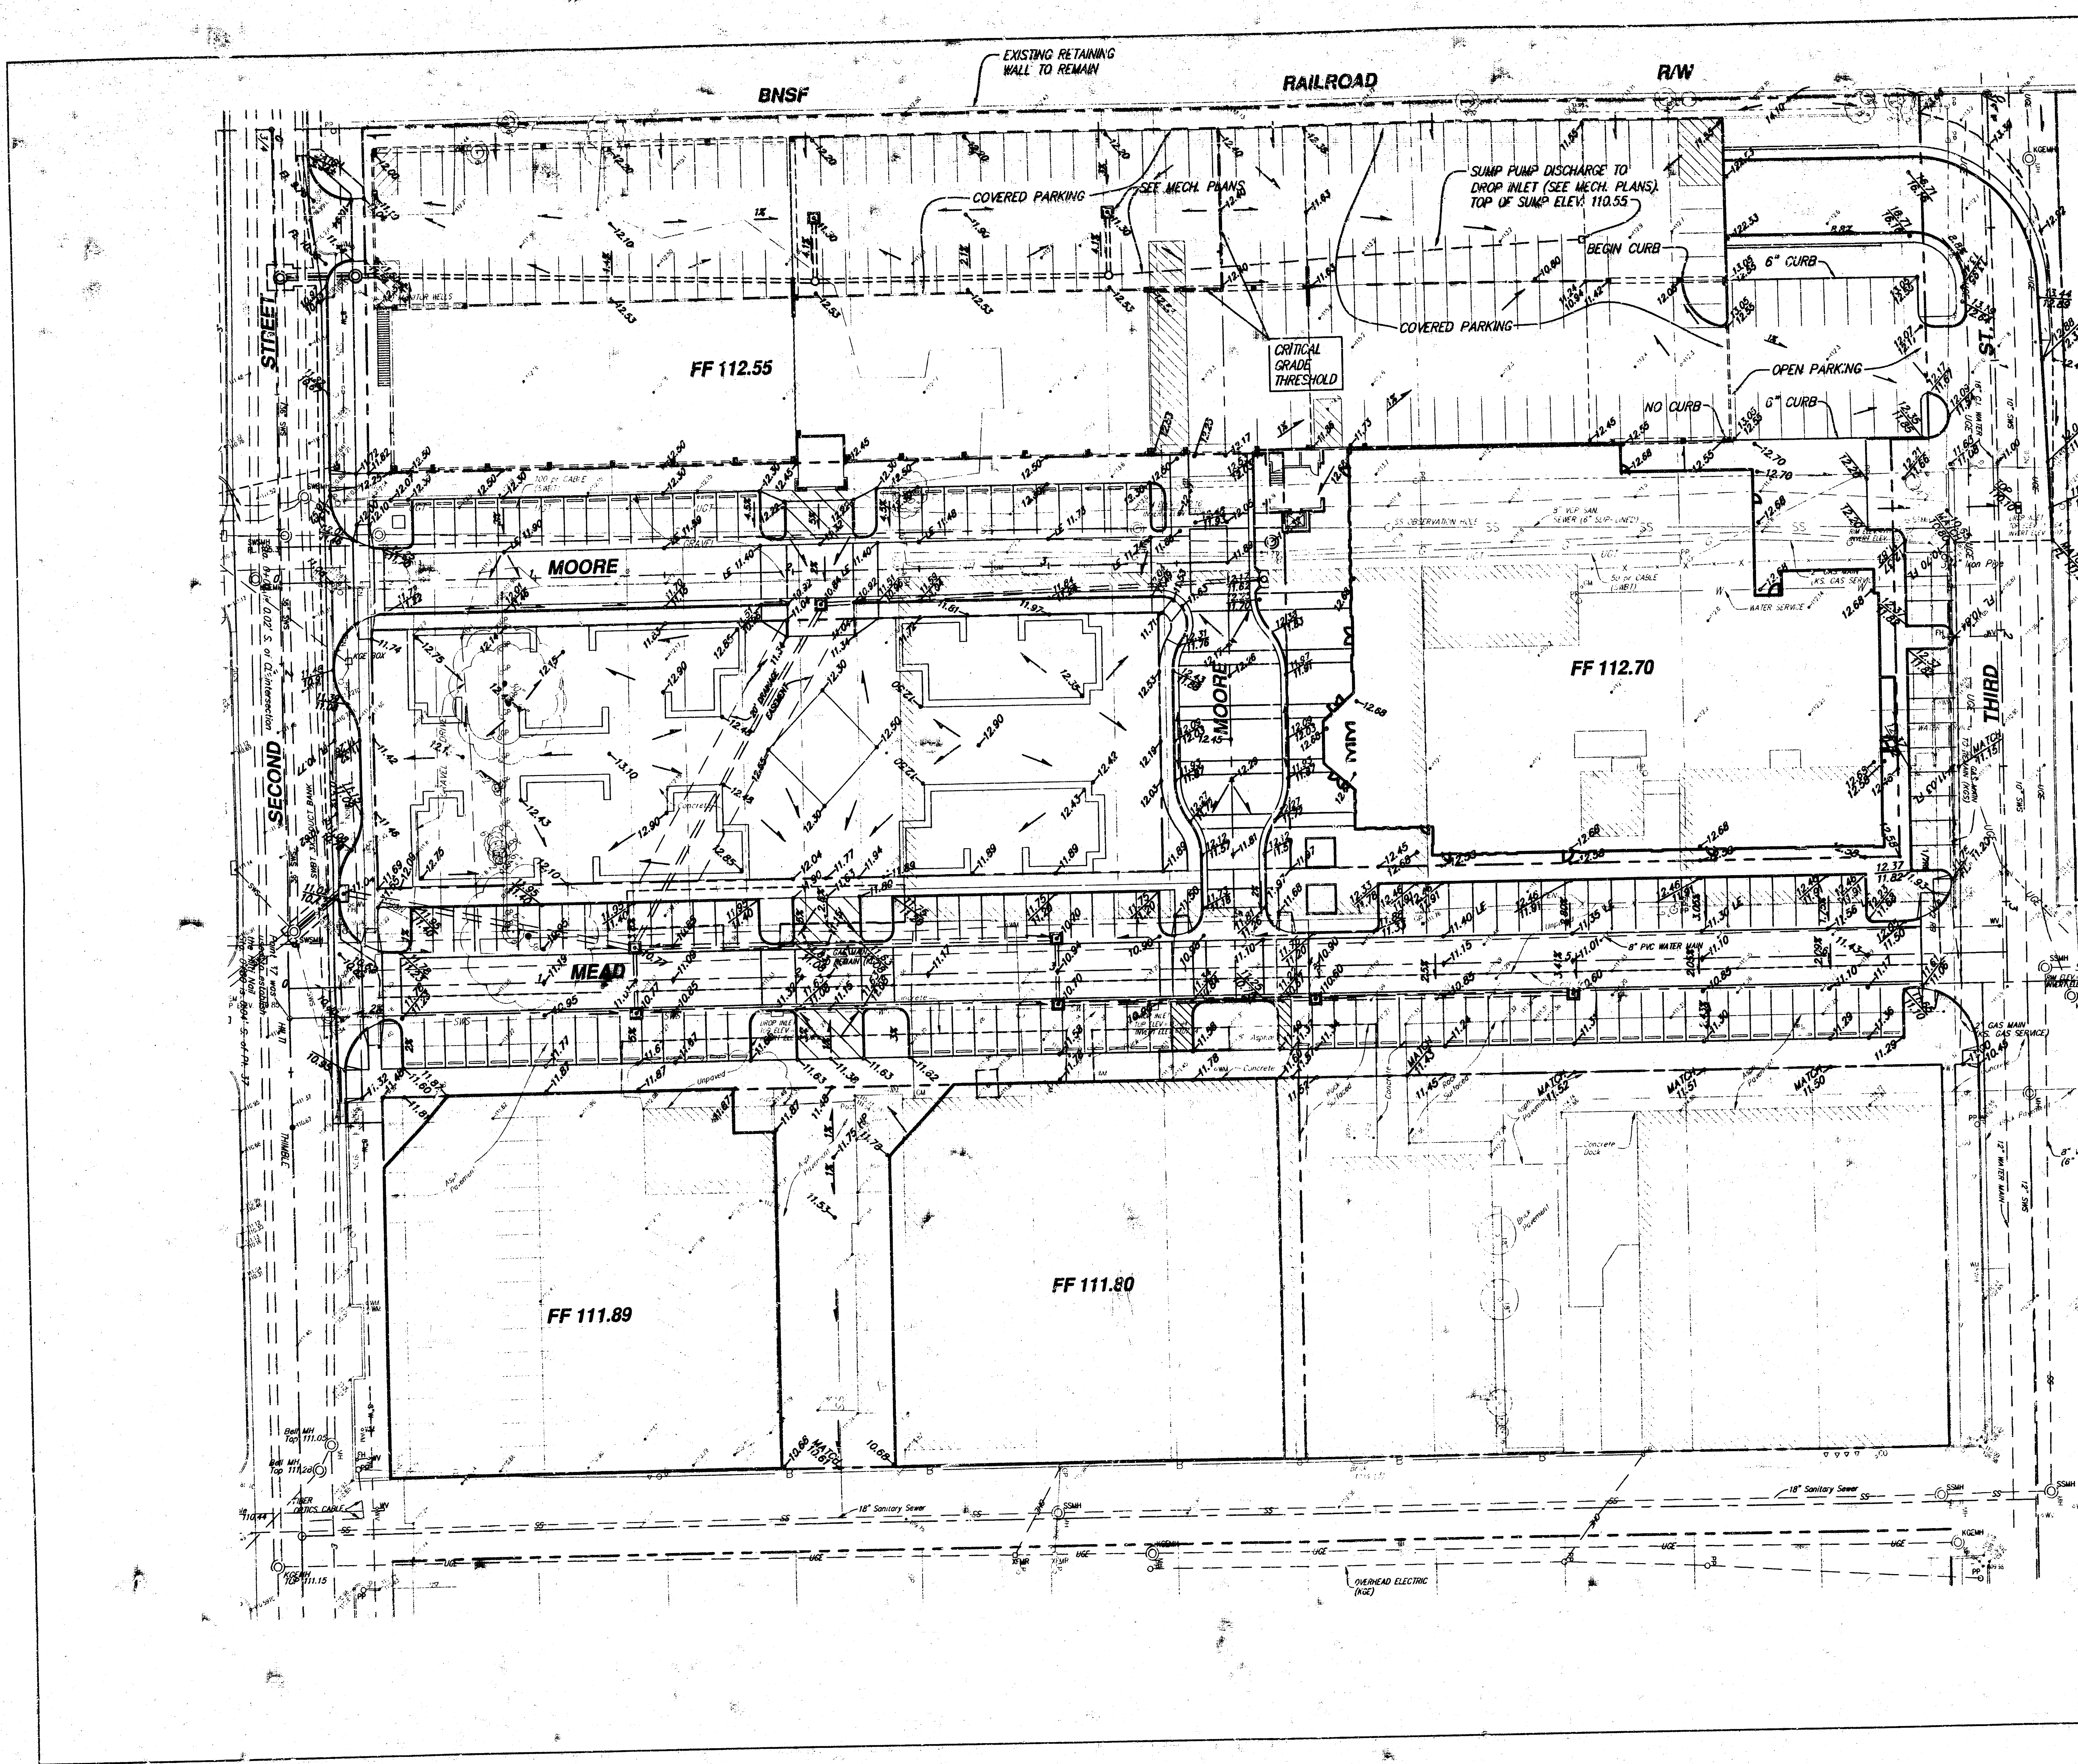

Apr. 10, 2002
REVISED
Mar. 21, 2002

**OLD TOWN SQUARE
SITE GRADING PLAN
WICHITA, KANSAS**

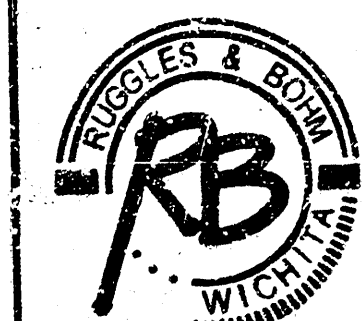

Ruggles & Bohm, P.A.
Engineering, Surveying, Land Planning
924 North Main
Wichita, Kansas 67203
www.rbkansas.com
(316) 284-8009
(316) 284-4321 fax
E-mail: info@rbkansas.com

DRAWING FILE: GRADING PLAN
PROJECT NUMBER: 130 PPP

DESIGN	TCR	DATE	10/10/02
DRAWN	JTS/TEB	DATE	10/10/02
REVIEW		DATE	
UTILITY		DATE	
		DATE	Feb. 13, 2002