
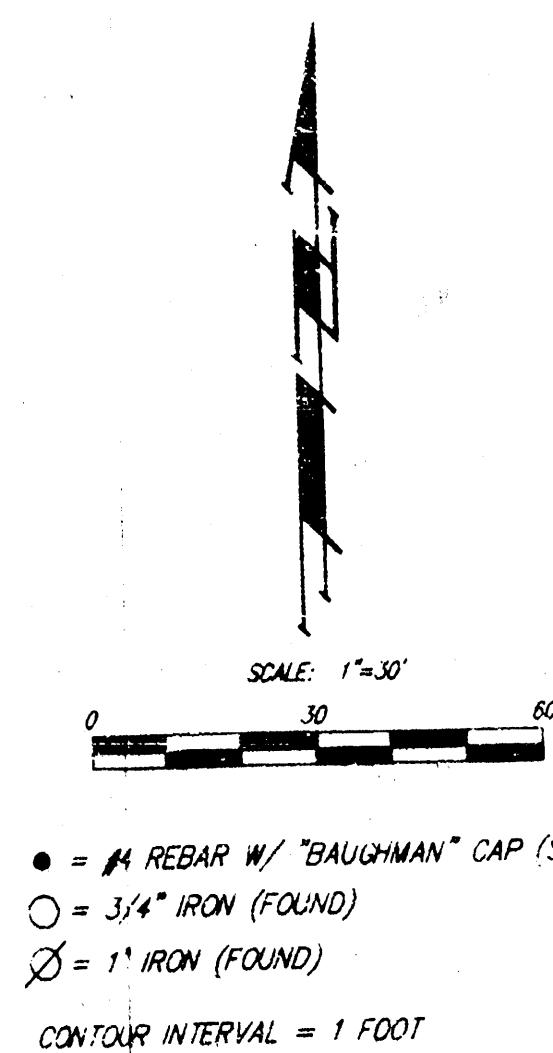


DRAINAGE PLAN

OSTEOPATHIC 3RD ADDITION

WICHITA, SEDGWICK COUNTY, KANSAS

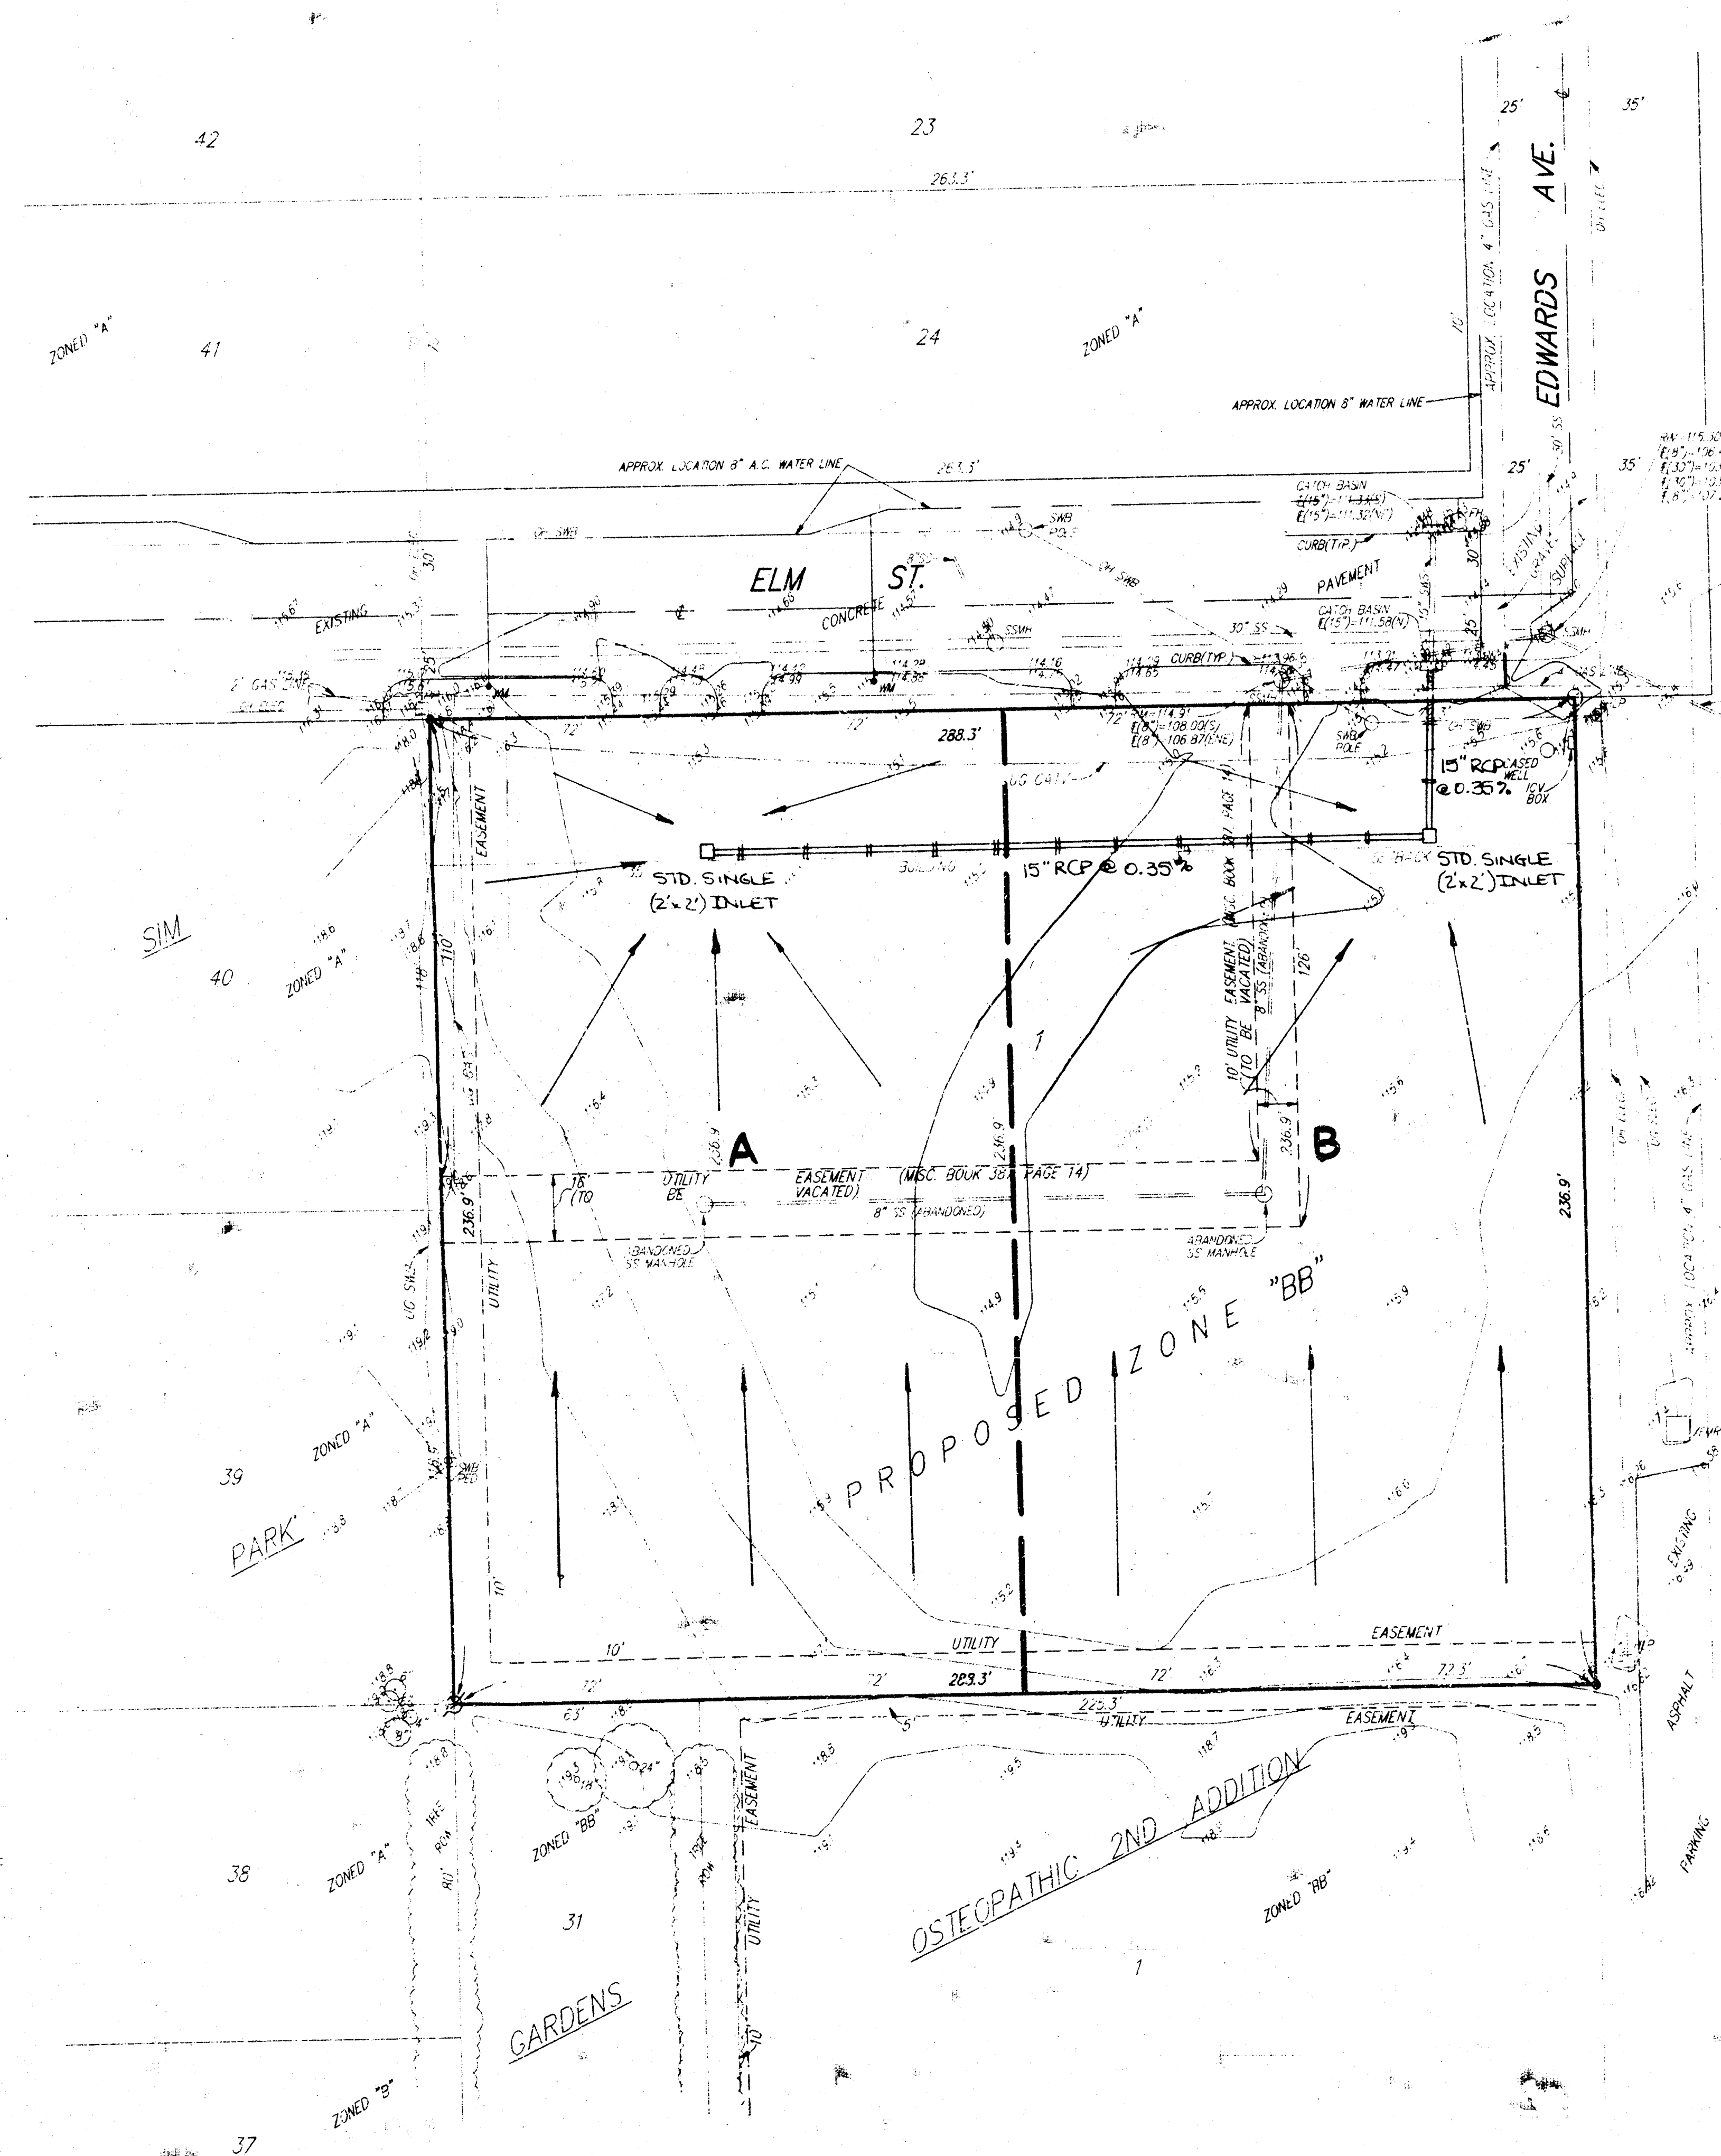

LEGEND

- = 1/4\"/>


DRAINAGE DATA

Sub-Area	Area (ac.)	C_p (in/hr)	C_u (in/hr)	C (in/hr)	C_s (in/hr)	C_{100} (in/hr)
A	0.76	4.56	7.37	0.9	3.2	5.2
B	0.76	4.56	7.37	0.9	3.2	5.2

OWNER:
HICKS & SONS, INC.
ATTN: ROBERT D. HICKS, PRES. & CEO
1000 N. CENTRAL
WICHITA, KS 67201
PH: 316-945-5000

LEGAL DESCRIPTION:
A REPLAT OF LOTS 25, 26, 27, AND 28 IN
SIM PARK GARDENS, SEDGWICK COUNTY, KANSAS

BENCHMARK:
REFERENCE BENCHMARK
EDWARDS & CENTRAL, 100' OUT, TOP OF CURB
102.5 ± IN 1985 E. OF 1/4\"/>

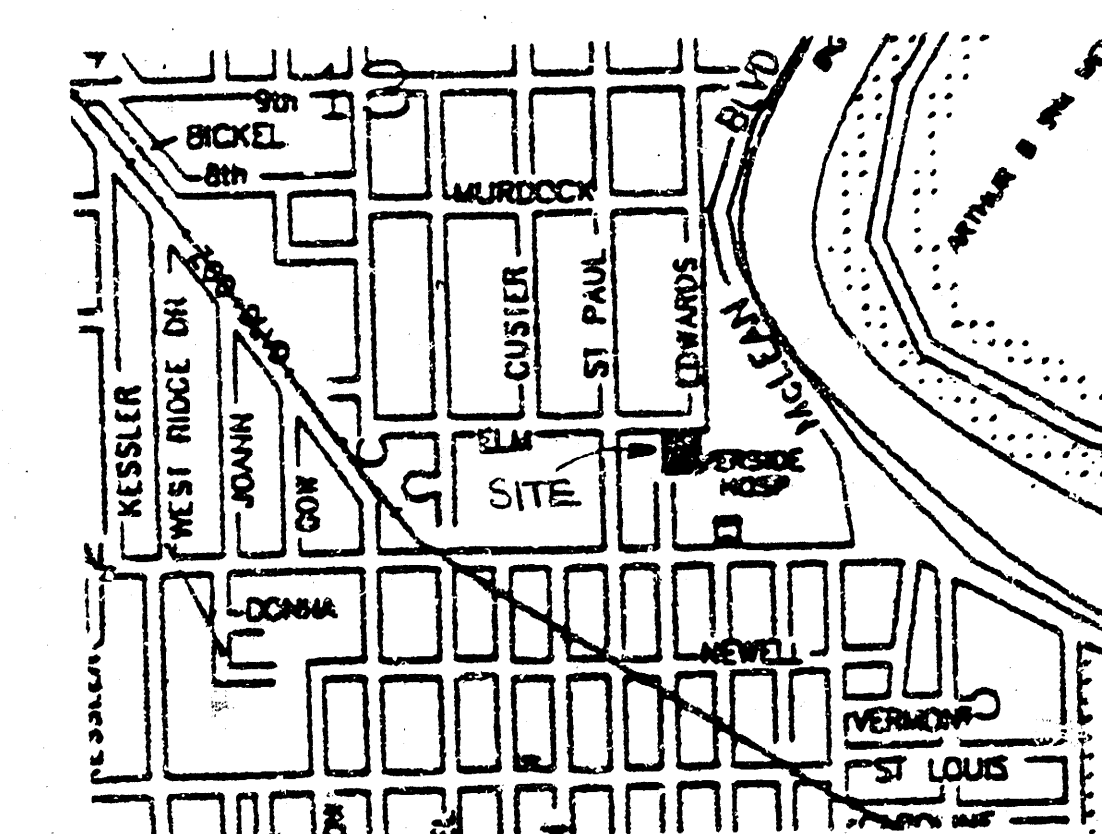

VICINITY MAP