



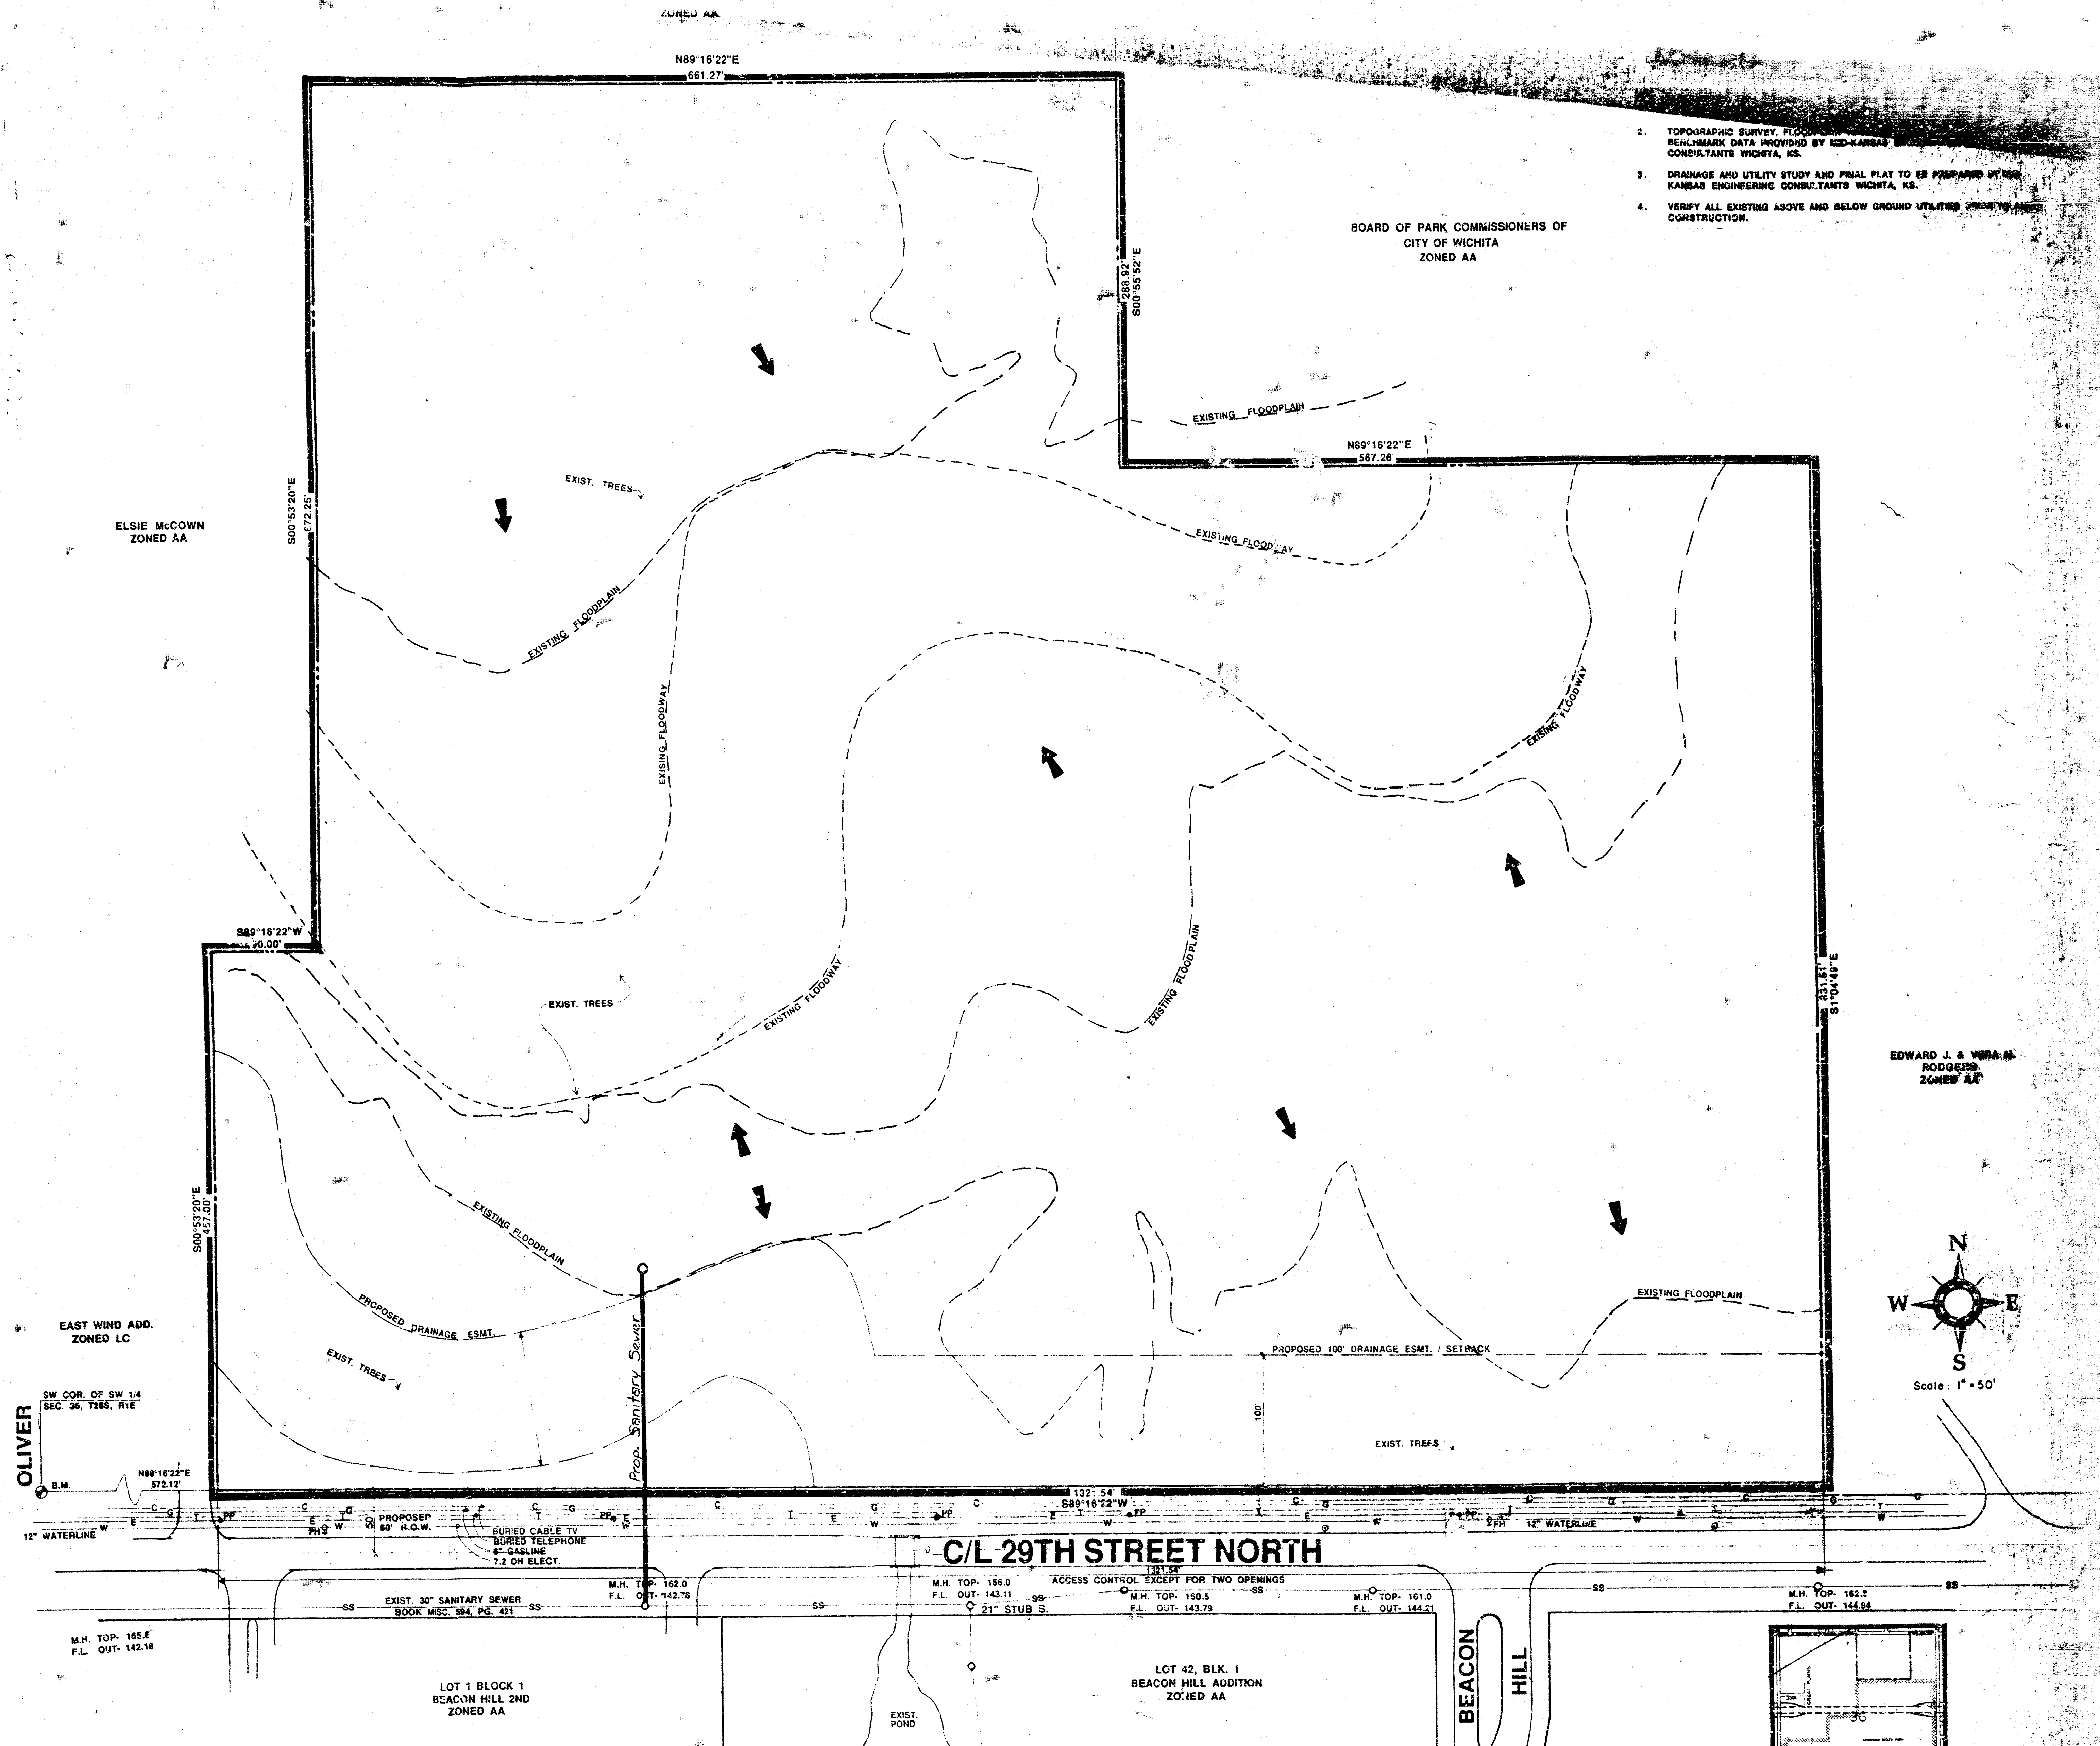

2. TOPOGRAPHIC SURVEY, FLOODPLAIN, AND BENCHMARK DATA PROVIDED BY K&B-KANSAS ENGINEERING CONSULTANTS WICHITA, KS.
3. DRAINAGE AND UTILITY STUDY AND FINAL PLAN TO BE PREPARED BY K&B-KANSAS ENGINEERING CONSULTANTS WICHITA, KS.
4. VERIFY ALL EXISTING ABOVE AND BELOW GROUND UTILITIES PRIOR TO CONSTRUCTION.

BOARD OF PARK COMMISSIONERS OF
CITY OF WICHITA
ZONED AA

EDWARD J. A. VERA, M.
RODGERS
ZONED AA

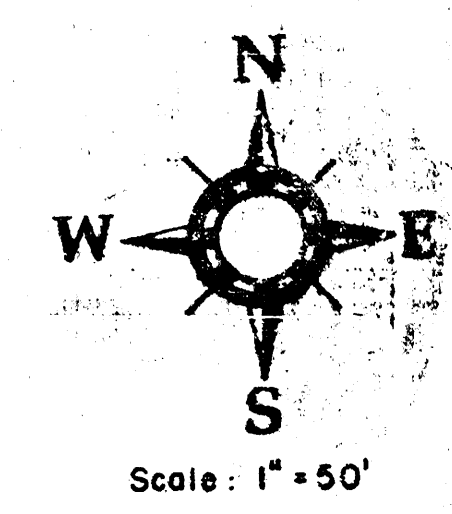

DRAINAGE & UTILITY PLAN

PIONEER BALLOON ADDITION

OWNER: PIONEER BALLOON COMPANY 555 N. WOODLAWN & CAROL A. JARRAH P.O. BOX 10361 WICHITA, KS 67210-0361

DATE: FEB. 28, 1994

