
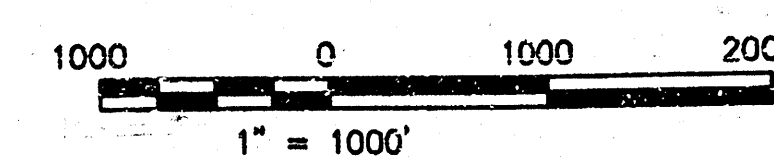


INVESTIGATION
SURVEY

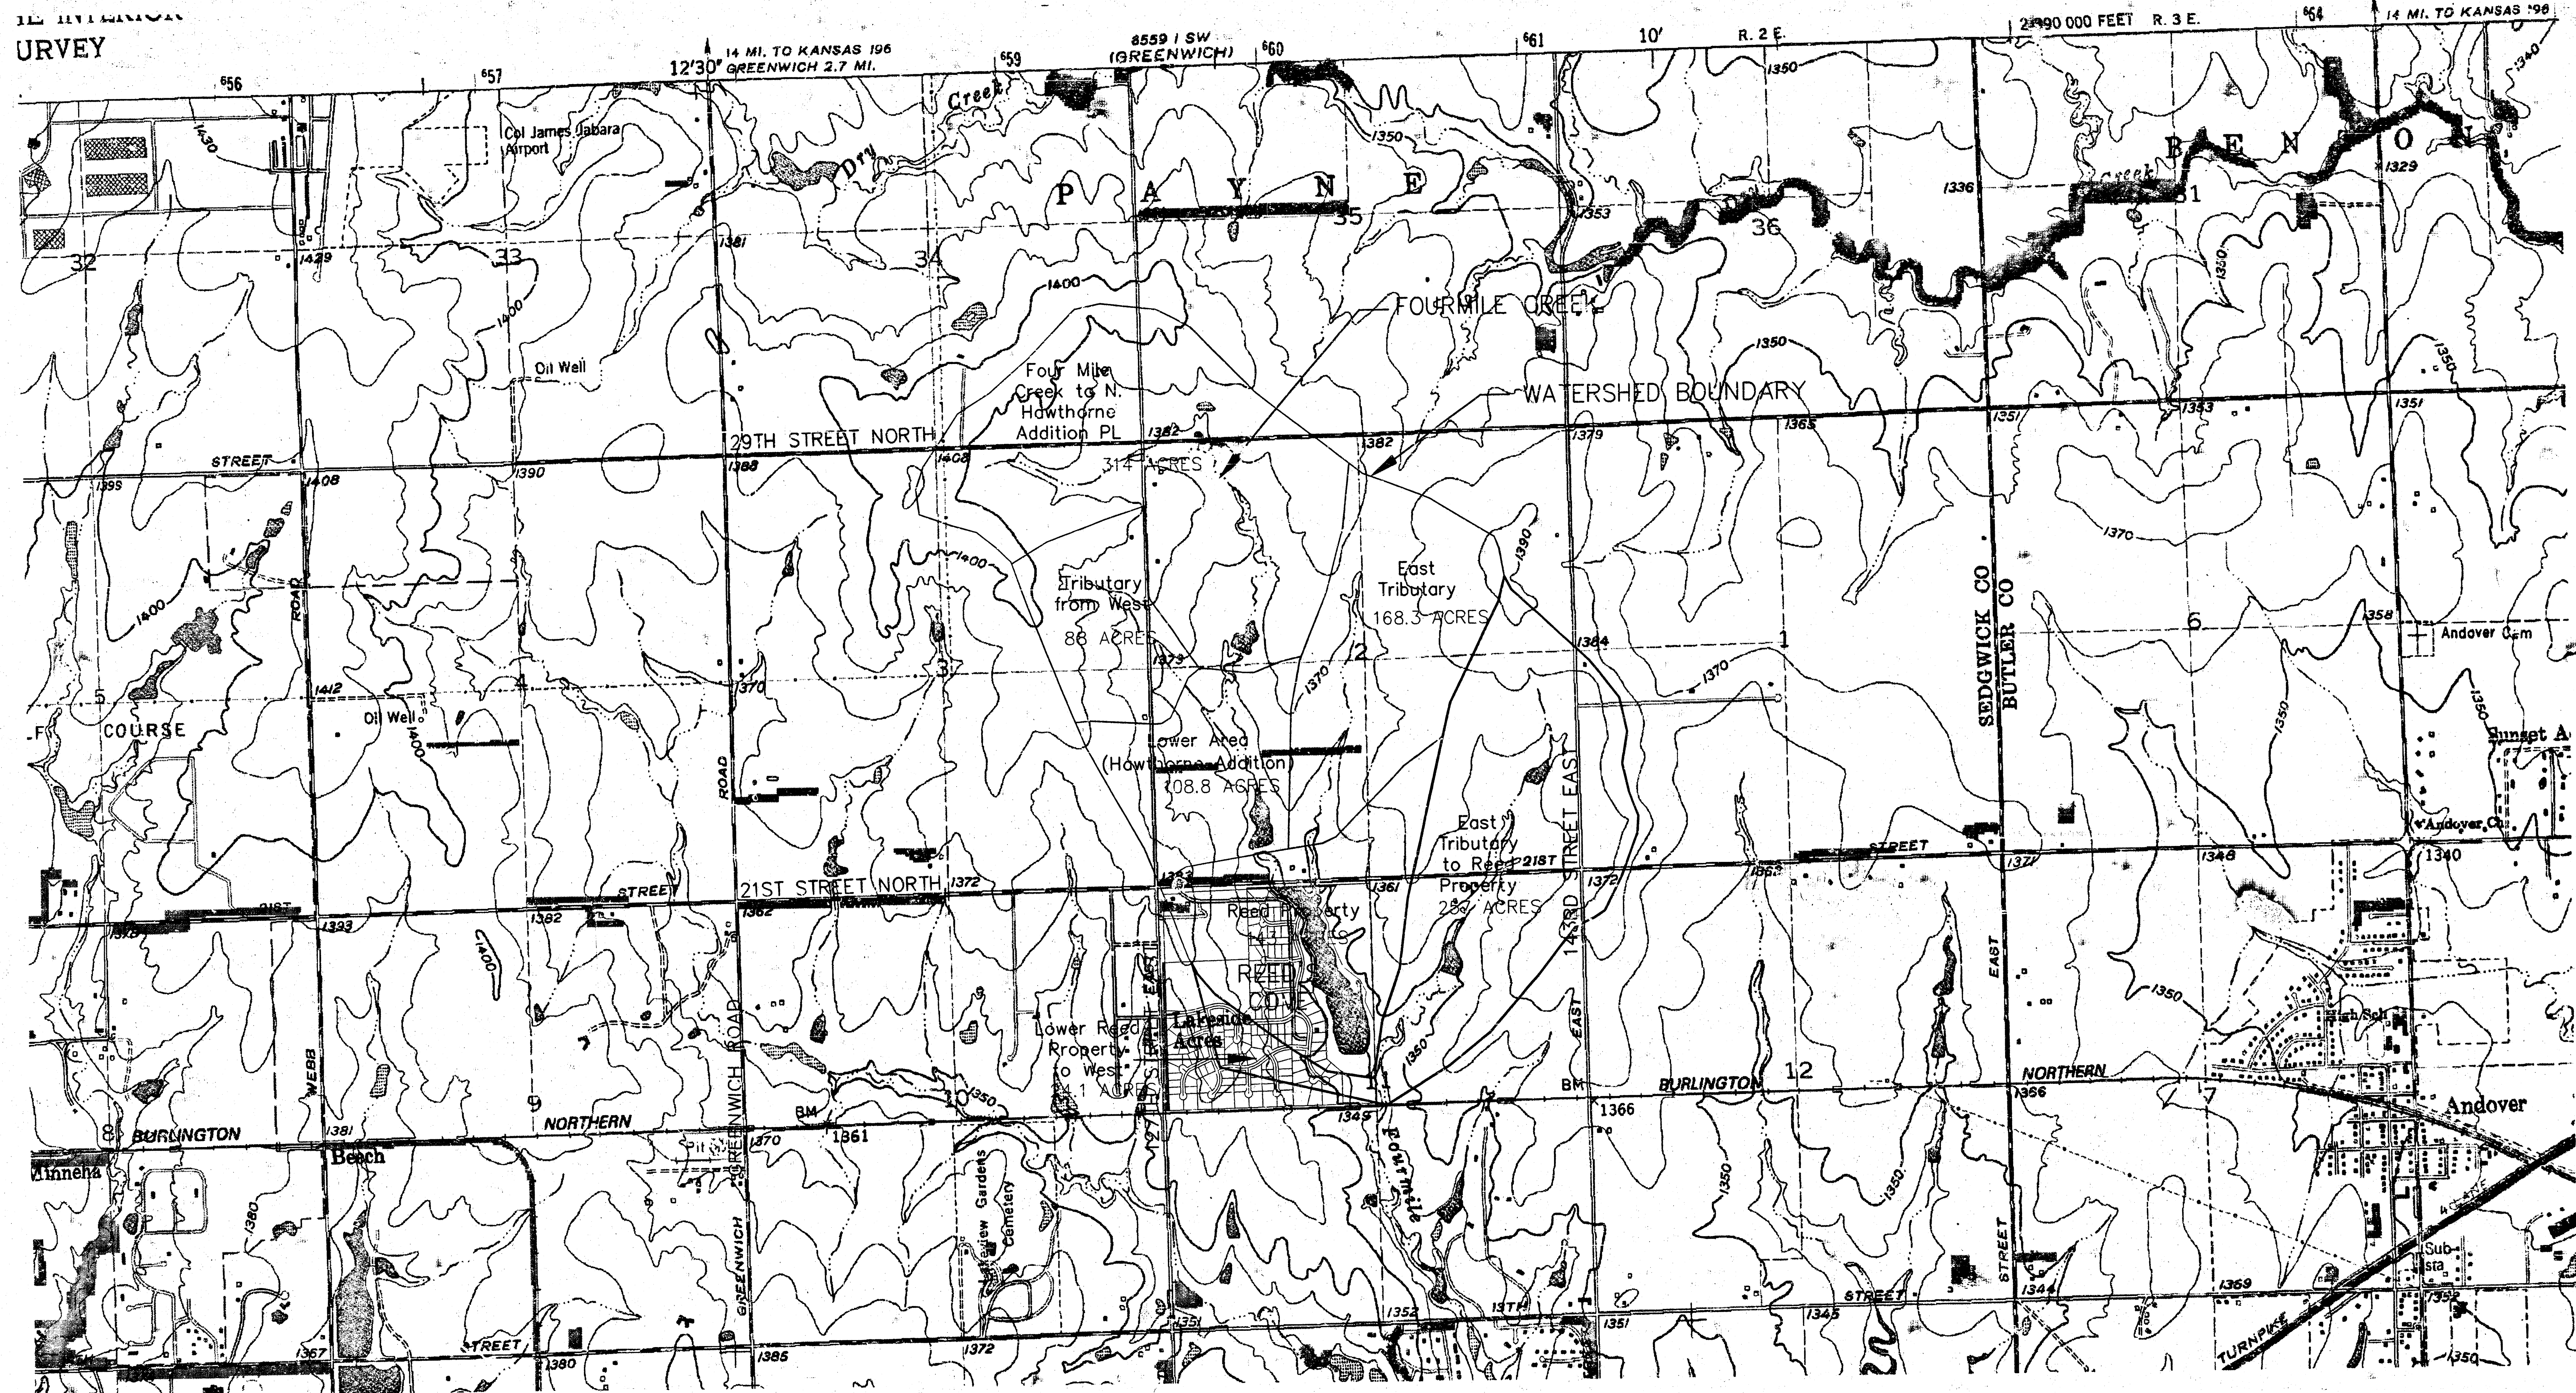

MKEC
ENGINEERING
CONSULTANTS
411 N. WEBB RD.
WICHITA, KS. 67202
316 - 684 - 9600

REED'S COVE
PROJECT NAME

WATERSHED
SHEET TITLE

KLA
DESIGN BY:

JULY 2002
DATE

DMU
DRAWN BY

02121
JOB NO.

 GJA
CHECK

1 /
SHEET/OF