


REPROCO 2ND ADDITION
(Drainage)

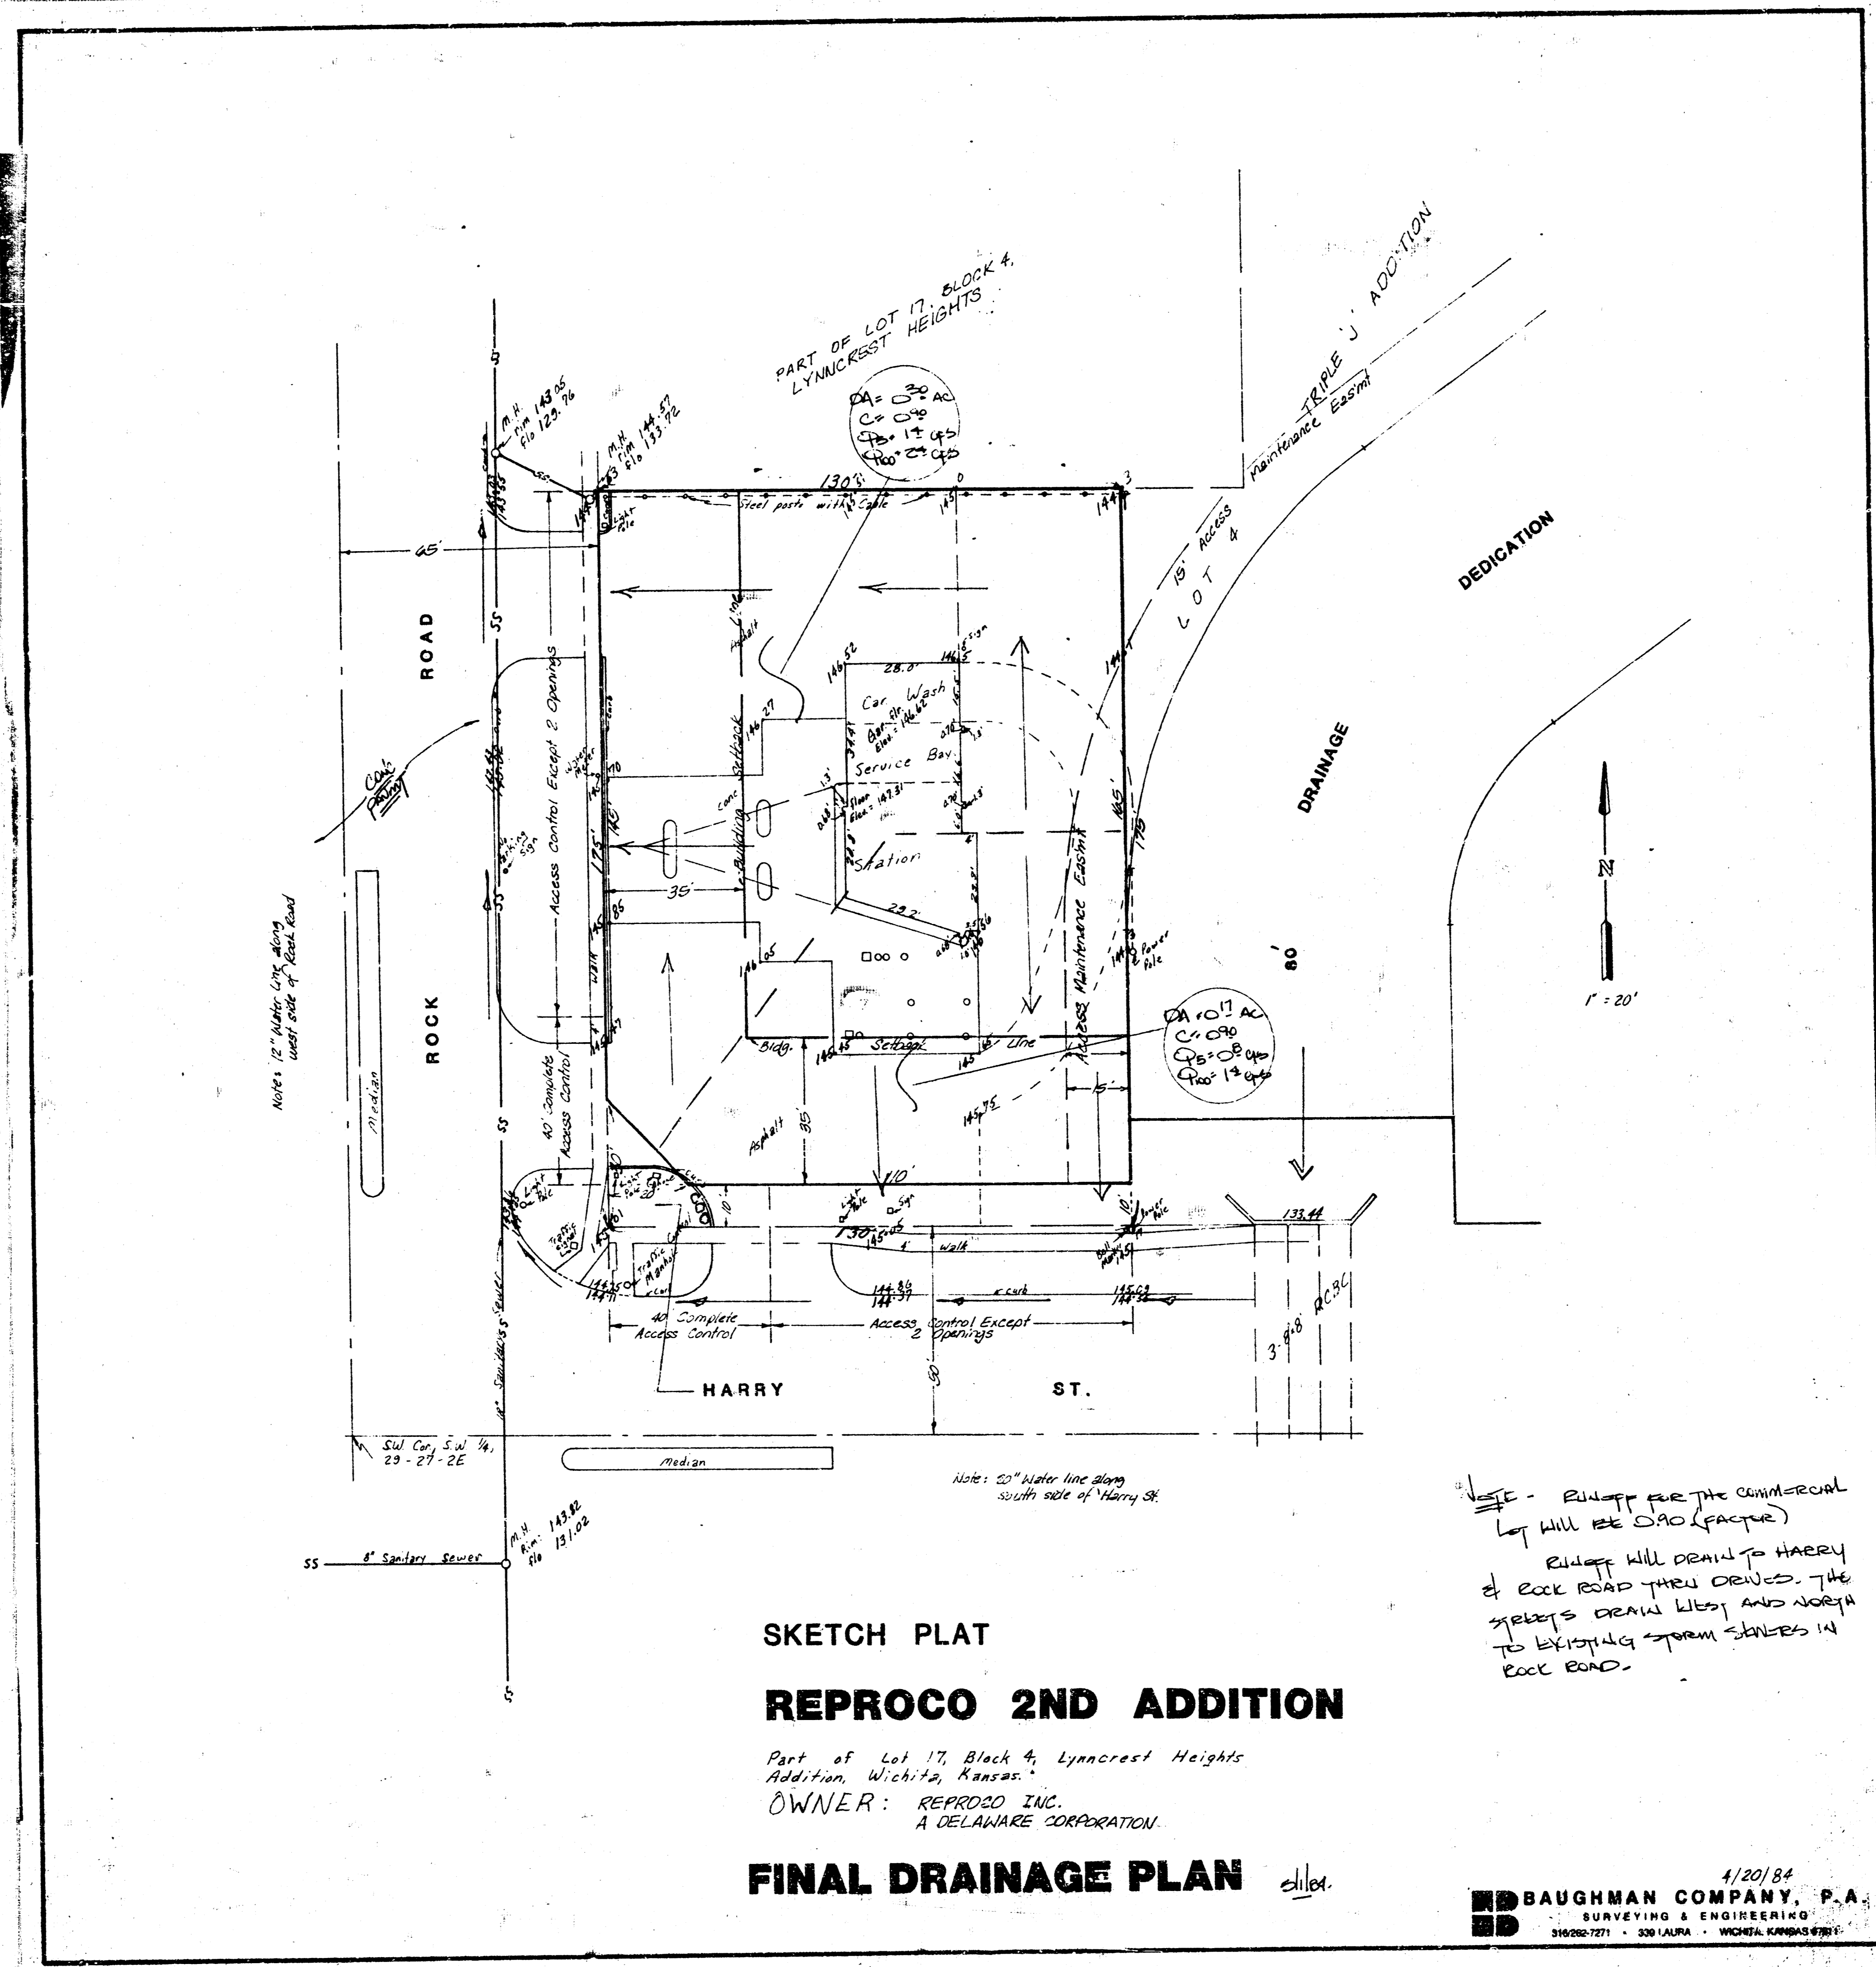

SKETCH PLAT
REPROCO 2ND ADDITION

Part of Lot 17, Block 4, Lynncrest Heights
Addition, Wichita, Kansas.

OWNER: REPROCO INC.
A DELAWARE CORPORATION.

FINAL DRAINAGE PLAN *elld.*

E - EJECT FOR THE COMMERCIAL
LOT WILL BE OAO (FACTURE)
EJECT WILL DRAIN TO HARRY
& ROCK ROAD THEN DRENCH. THE
SPREYS DRAIN WEST AND NORTH
TO EXISTING STORM SEWERS IN
ROCK ROAD.

4/20/84
BAUGHMAN COMPANY, P.A.
SURVEYING & ENGINEERING
316202-7271 • 320 LAURA • WICHITA, KANSAS 67211