
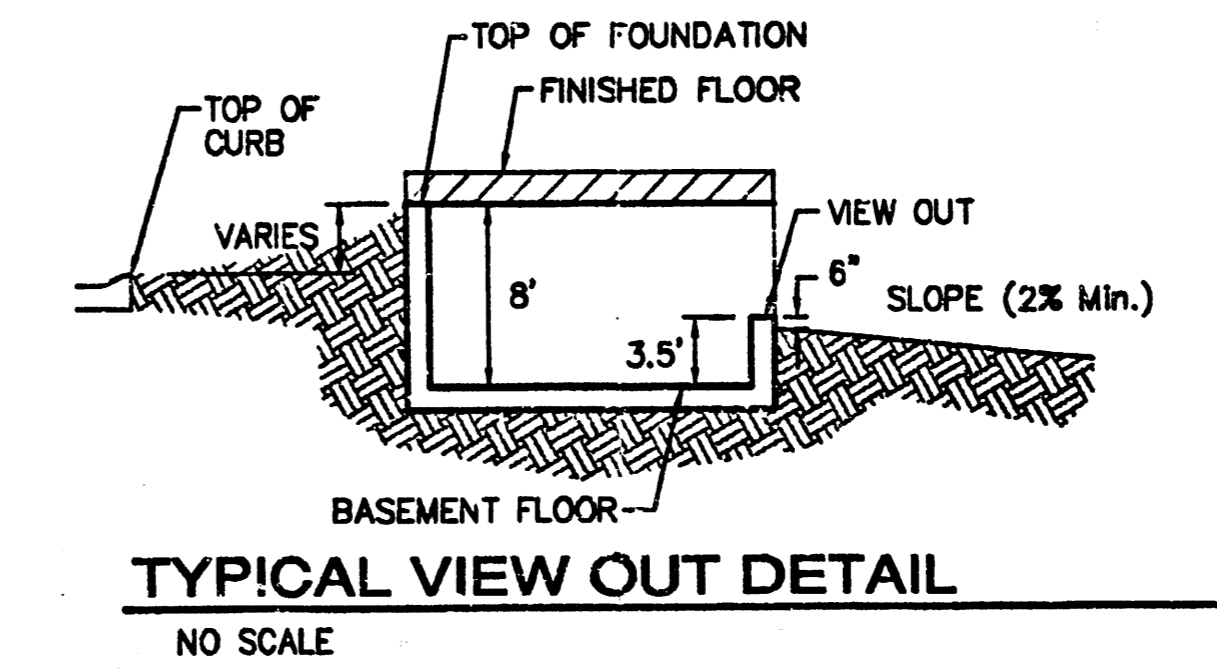


**NOTES:**  
 Proposed Top of Foundation Elevations Are Shown On Plans. Contractor to Set Finished Floor Elevations.  
 All Street Elevations Shown on Plans Are for Top of Curb (Full-Height).  
 This Grading Plan is Designed with View-Outs. Elevations Shown as (XXX V.O.)  
 Lot dimensions have been omitted on this plan, refer to the recorded plat for this information.

**APPROVED DRAINAGE PLAN**

MINIMUM BUILDING PAD ELEVATIONS FOR LOWEST OPENING TO THE STRUCTURES			
LOT	BLOCK	ELEVATION	
		MSL	CITY DATUM
1-18	B	1,333.6	146.2

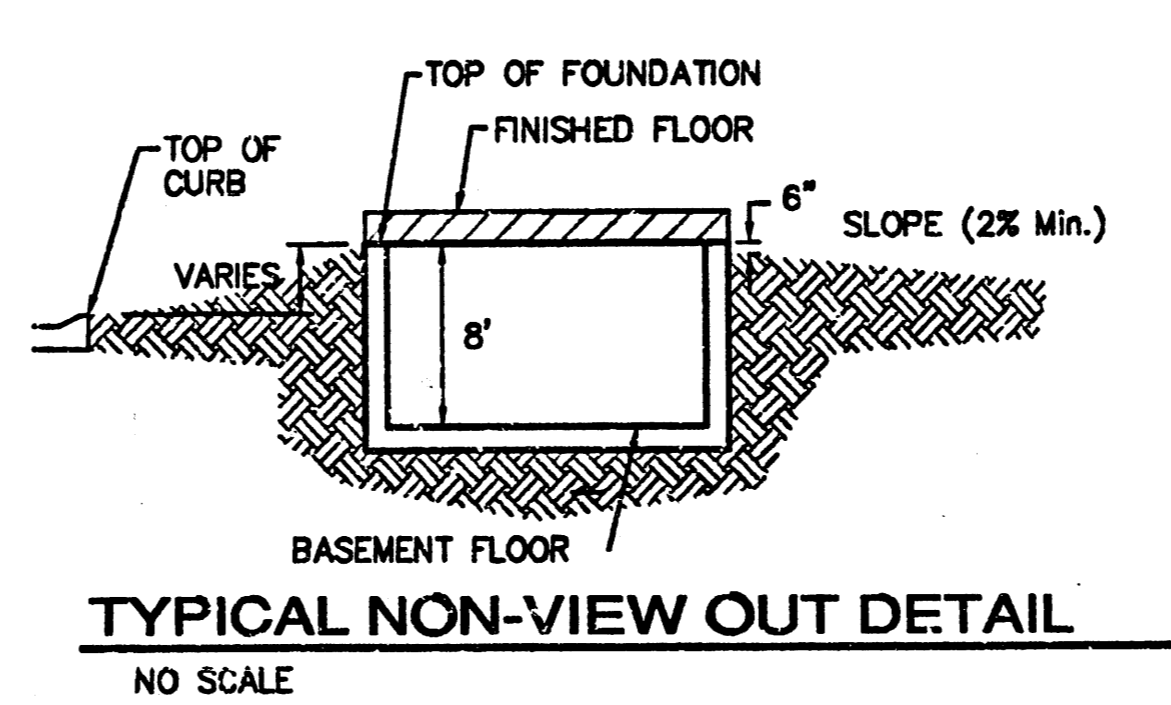

**Baughman** Rio Vista Estates 4th Addition  
**Grading Plan**  
 Wichita, Kansas

Baughman Company, P.A. 315 8th St. Wichita, KS 67211 P31028771 316-262-049  
 ENGINEERING | SURVEYING | PLANNING | LANDSCAPE ARCHITECTURE

PROJECT NUMBER	DESIGN	DRAWN
	BLG	MWS
REVISIONS	APPROVED	DATE
		08/05

SCALE: Noted  
 SHEET: **1 OF 1**

E:\GRADEL\Rio Vista 4th\Grade\_good.dwg