



PROJECT SITE

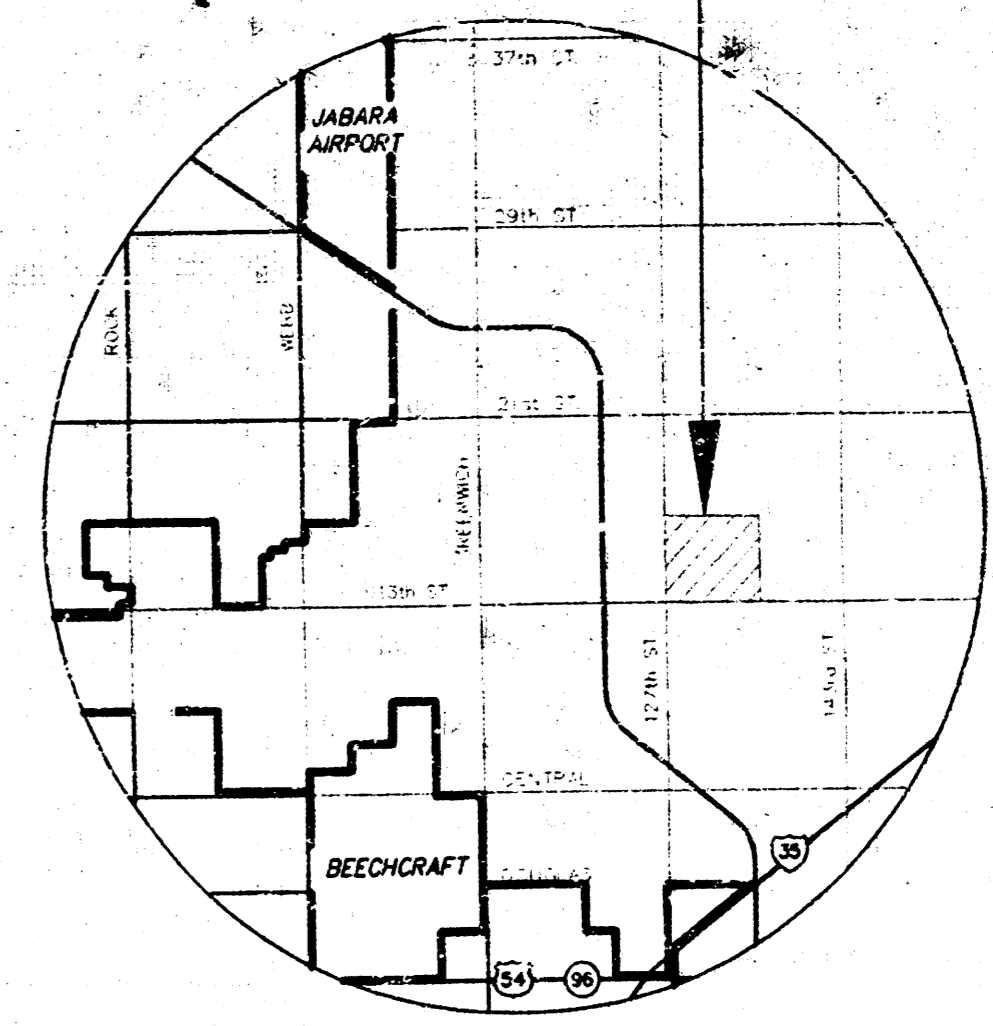


VICINITY MAP

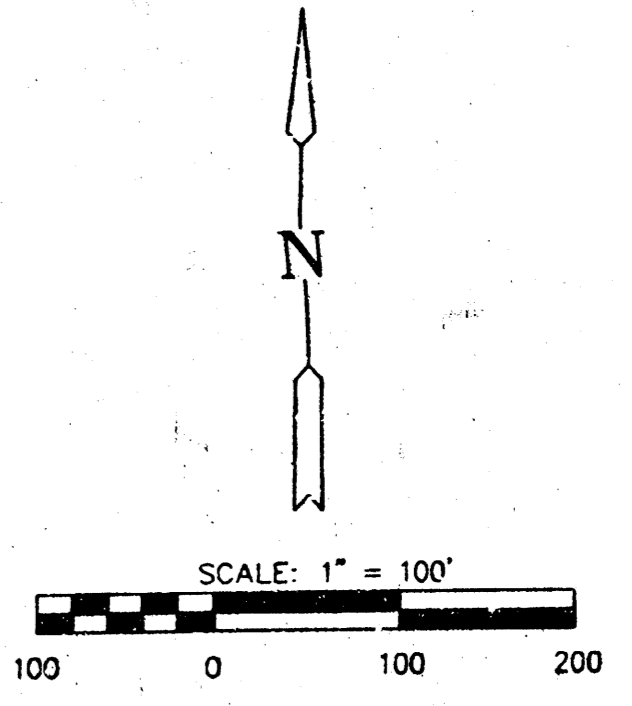

LEGEND:

- P.V.O. - Potential View Out •Wall Height greater than 42" •View Out on corner of house
- V.O. - View Out
- T.V.O. - Terraced View Out

**APPROVED  
DRAINAGE PLAN**

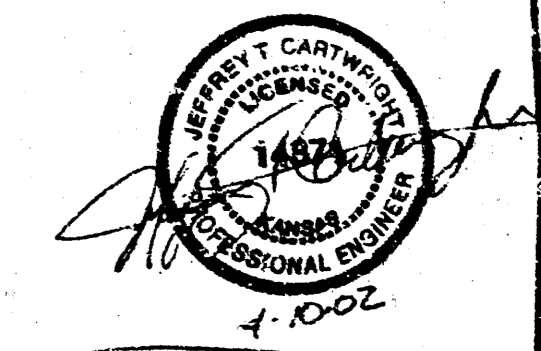

REVISED: 4/10/02  
REVISED: 3/29/02  
REVISED: 4/08/99

**ROCKY CREEK ADDITION**  
PROJECT NAME  
**GRADING PLAN**  
DESIGN TITLE

JTC IDAC  
DESIGN DRAWN BY

JTC FEB. 1998  
CHECKED BY/DATE

GRADING 1 / 1  
JOB NO. REVISION



**ROCKY CREEK ADDITION**

*Rocky Creek*  
Rocky Creek  
240

6 12/11/02 15:01:59 (GRA) 10:00 AM 10 10 05 05 2002