
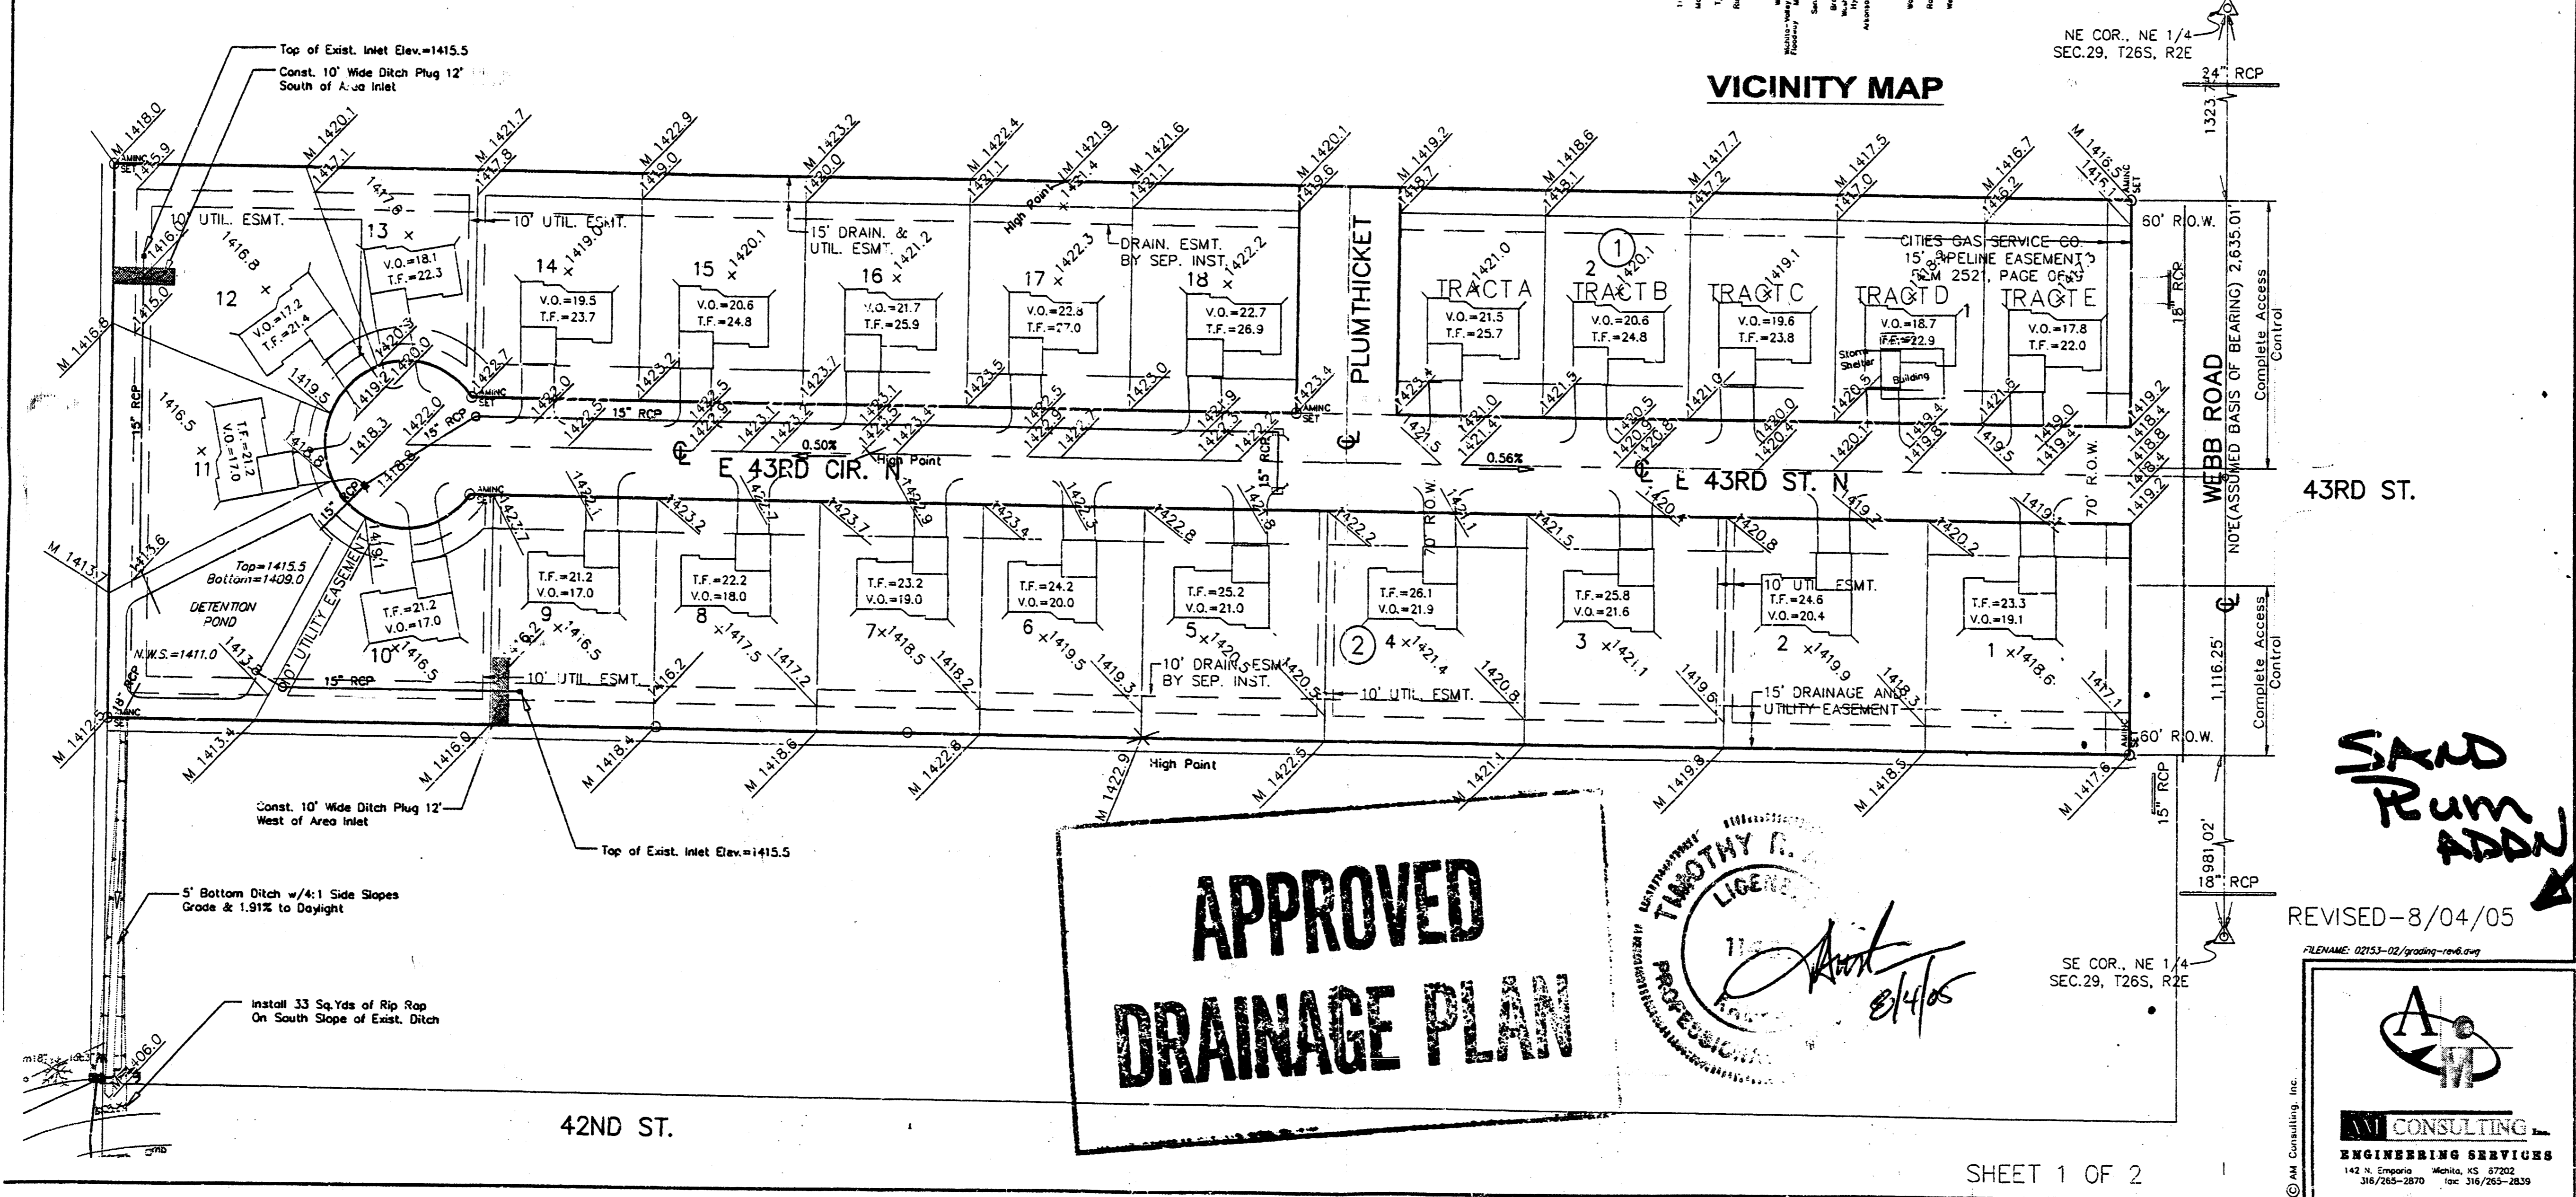
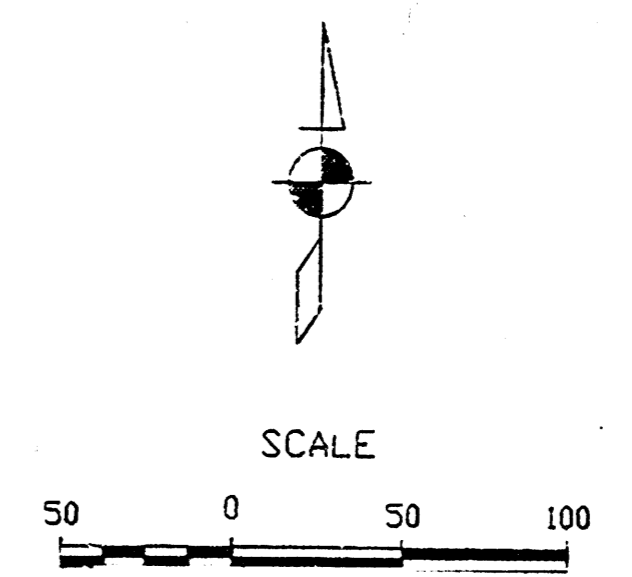


SAND PLUM ADDITION DRAINAGE PLAN WICHITA, SEDGWICK COUNTY, KANSAS

LEGEND

- | | | | | | |
|--|----------------------|--|--------------|--|---|
| | = Section Corner | | = Gas | | = Match Existing Grade |
| | = 5/8" Rebar (found) | | = Guy Anchor | | = Proposed Grade |
| | = Bell Pedestal | | = Mailbox | | V.O.=21.6 =Proposed View Out Elevation |
| | = Cedar | | = Power Pole | | T.F.=25.8 =Proposed Top of Foundation Elevation |
| | = Contour Elevation | | = Sign | | |
| | = Fire Hydrant | | = Tree | | |
| | = Fence | | | | |
- All Lots are View Out

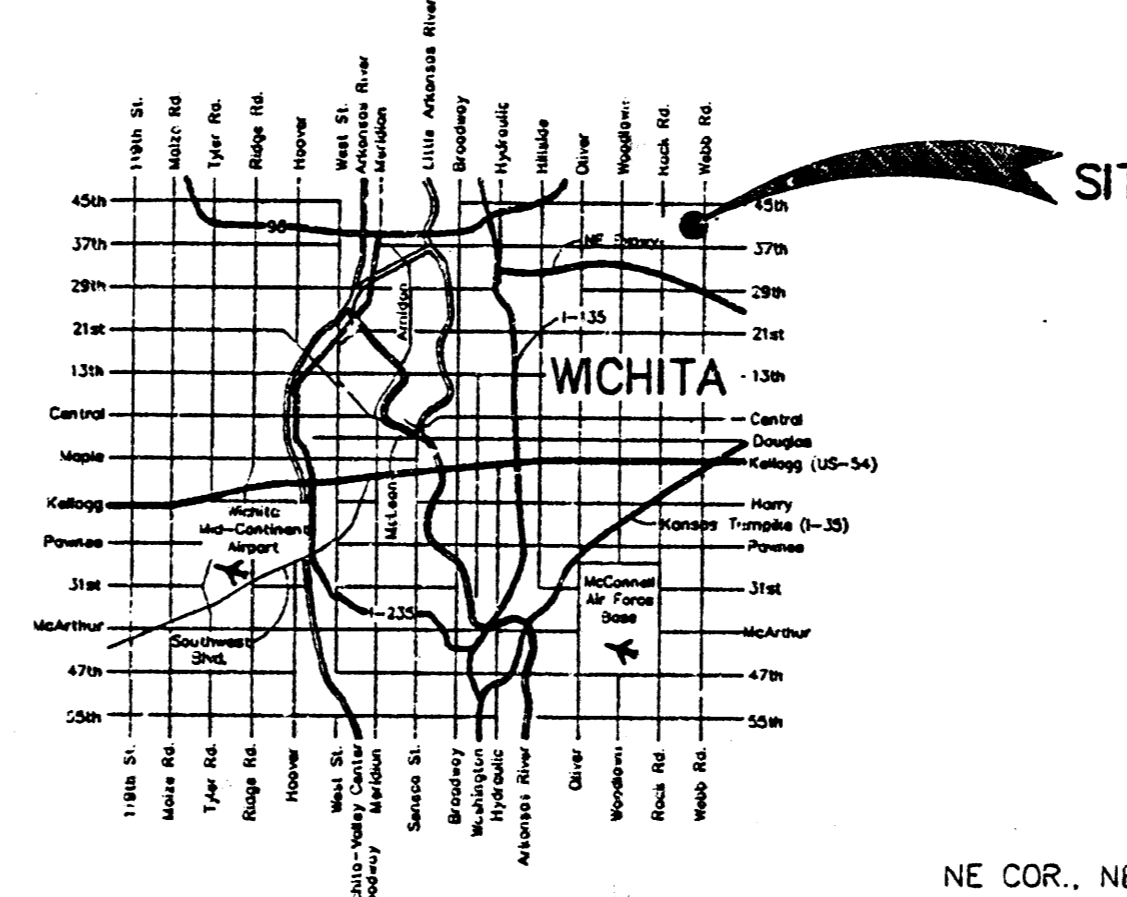

SAND PLUM ADDN

CONSULTING
ENGINEERING SERVICES