


SCHIMMING ADDITION
(Drainage)

SCHIMMING ADDITION TO WICHITA, KANSAS

VICINITY MAP

THE SOUTH 75.0' OF THE NORTH 150.0' OF LOT 5, BLOCK 6,
COLLEGE HILL ADDITION TO WICHITA, SEDGWICK COUNTY, KANSAS,
EXCEPT THE EAST 150.0' AND EXCEPT THE WEST 25.0', THEREOF.

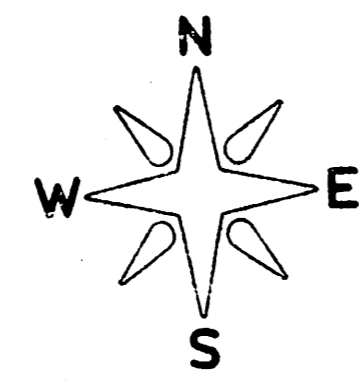

1" = 10'
• = Iron



LEGEND

- O.E. = Overhead Electric
- O.T. = Overhead Telephone
- U.E. = Underground Electric
- P.L. = Property Line
- C.L. = Center Line
- F.L. = Flow Line
- G. = Gas
- W. = Water
- SS. = Sanitary
- = Spot Elevation

Moehring & Associates
Consulting Engineers



VICINITY MAP
No. Scale

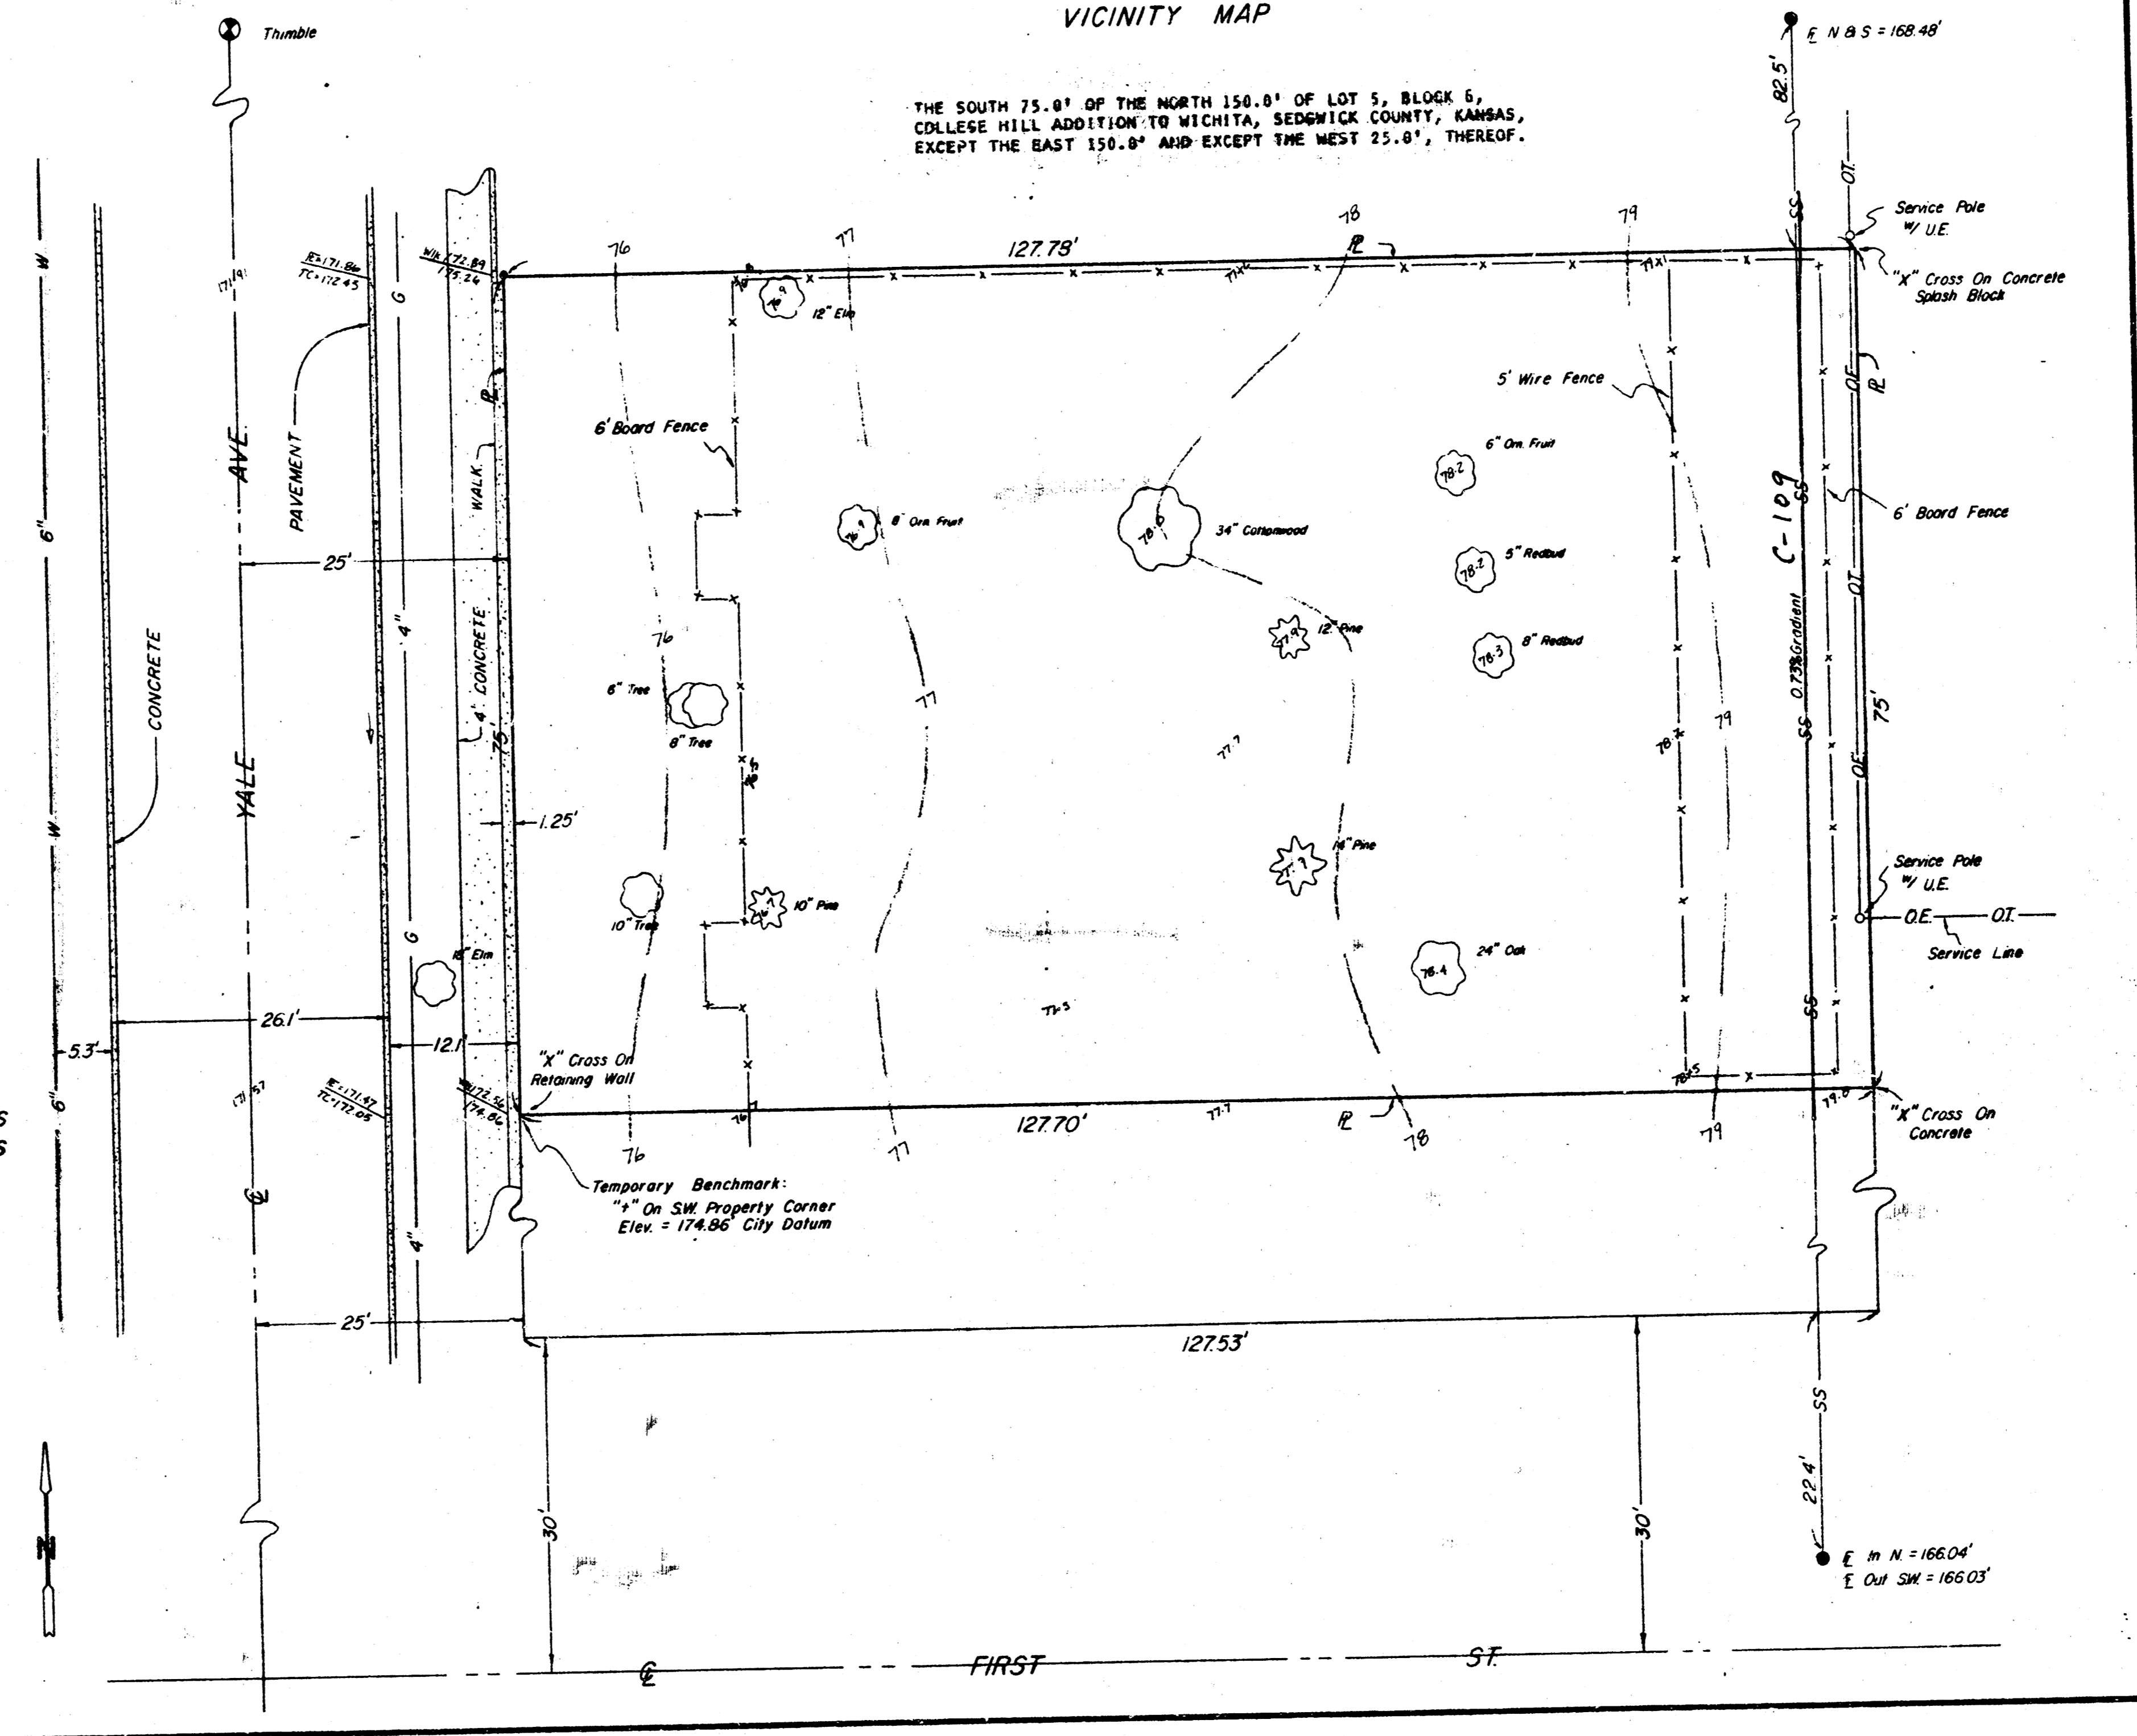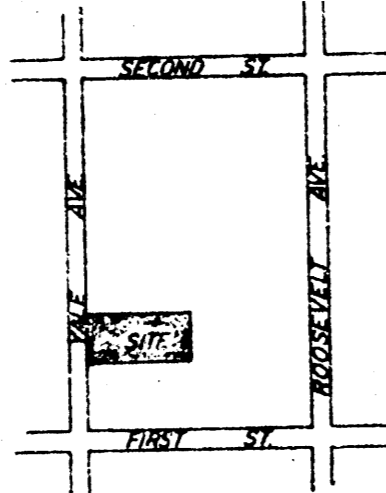

E in N = 166.04'
E out SW = 166.03'