

LEGEND

WL	WATER LINE
MH	MANHOLE
SS	SANITARY SEWER
PP	POWER POLE

BENCH MARK: C.O.W. DISK AT SW. CORNER
INTERSECTION OF TYLER AND HARRY
ELEV. 141.57

E.LINE SE1/4
SEC. 29. T27S. R1W

Figure 1


4"

6"

2"

$S = .008$
(MIN.)
 $Q = 7.8$ cfs
 $Q_{100} = 5.6$ cfs

CONCRETE CHANNEL DETAIL

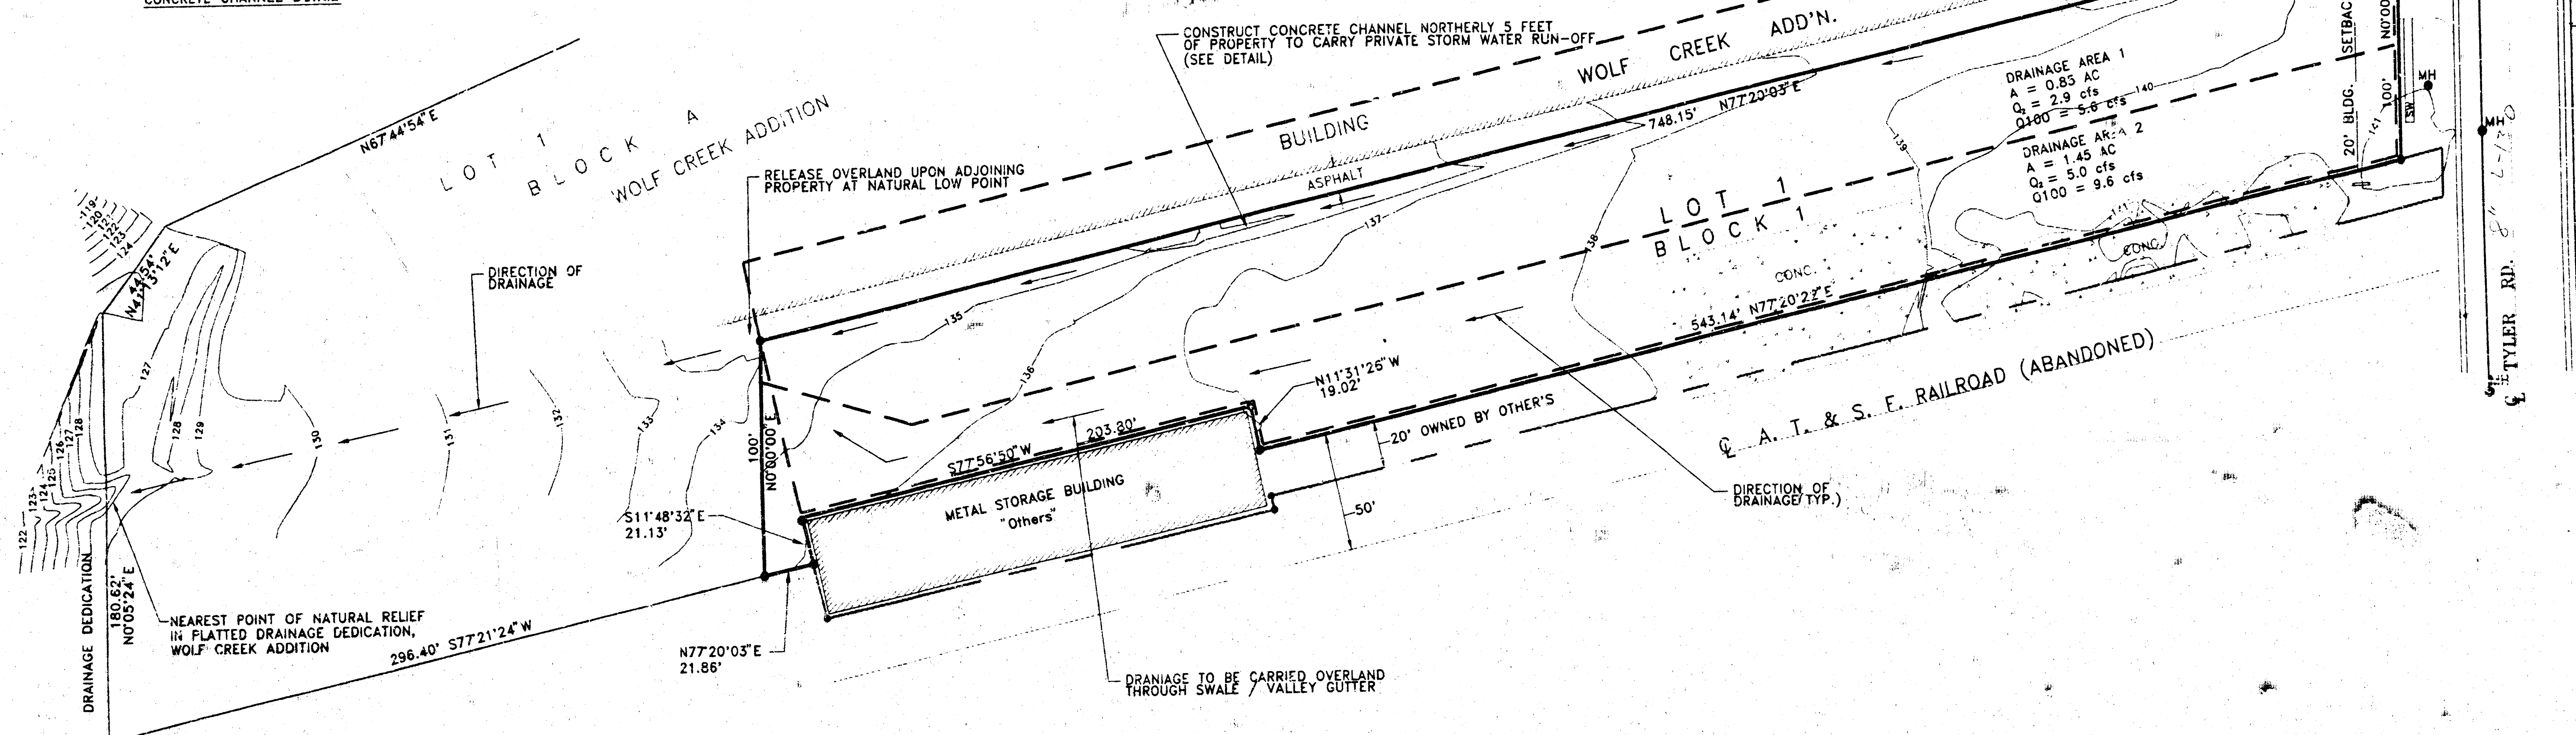

... SURVEY AND DRAIN C.E.