


Sharon Orchard Add'n

7

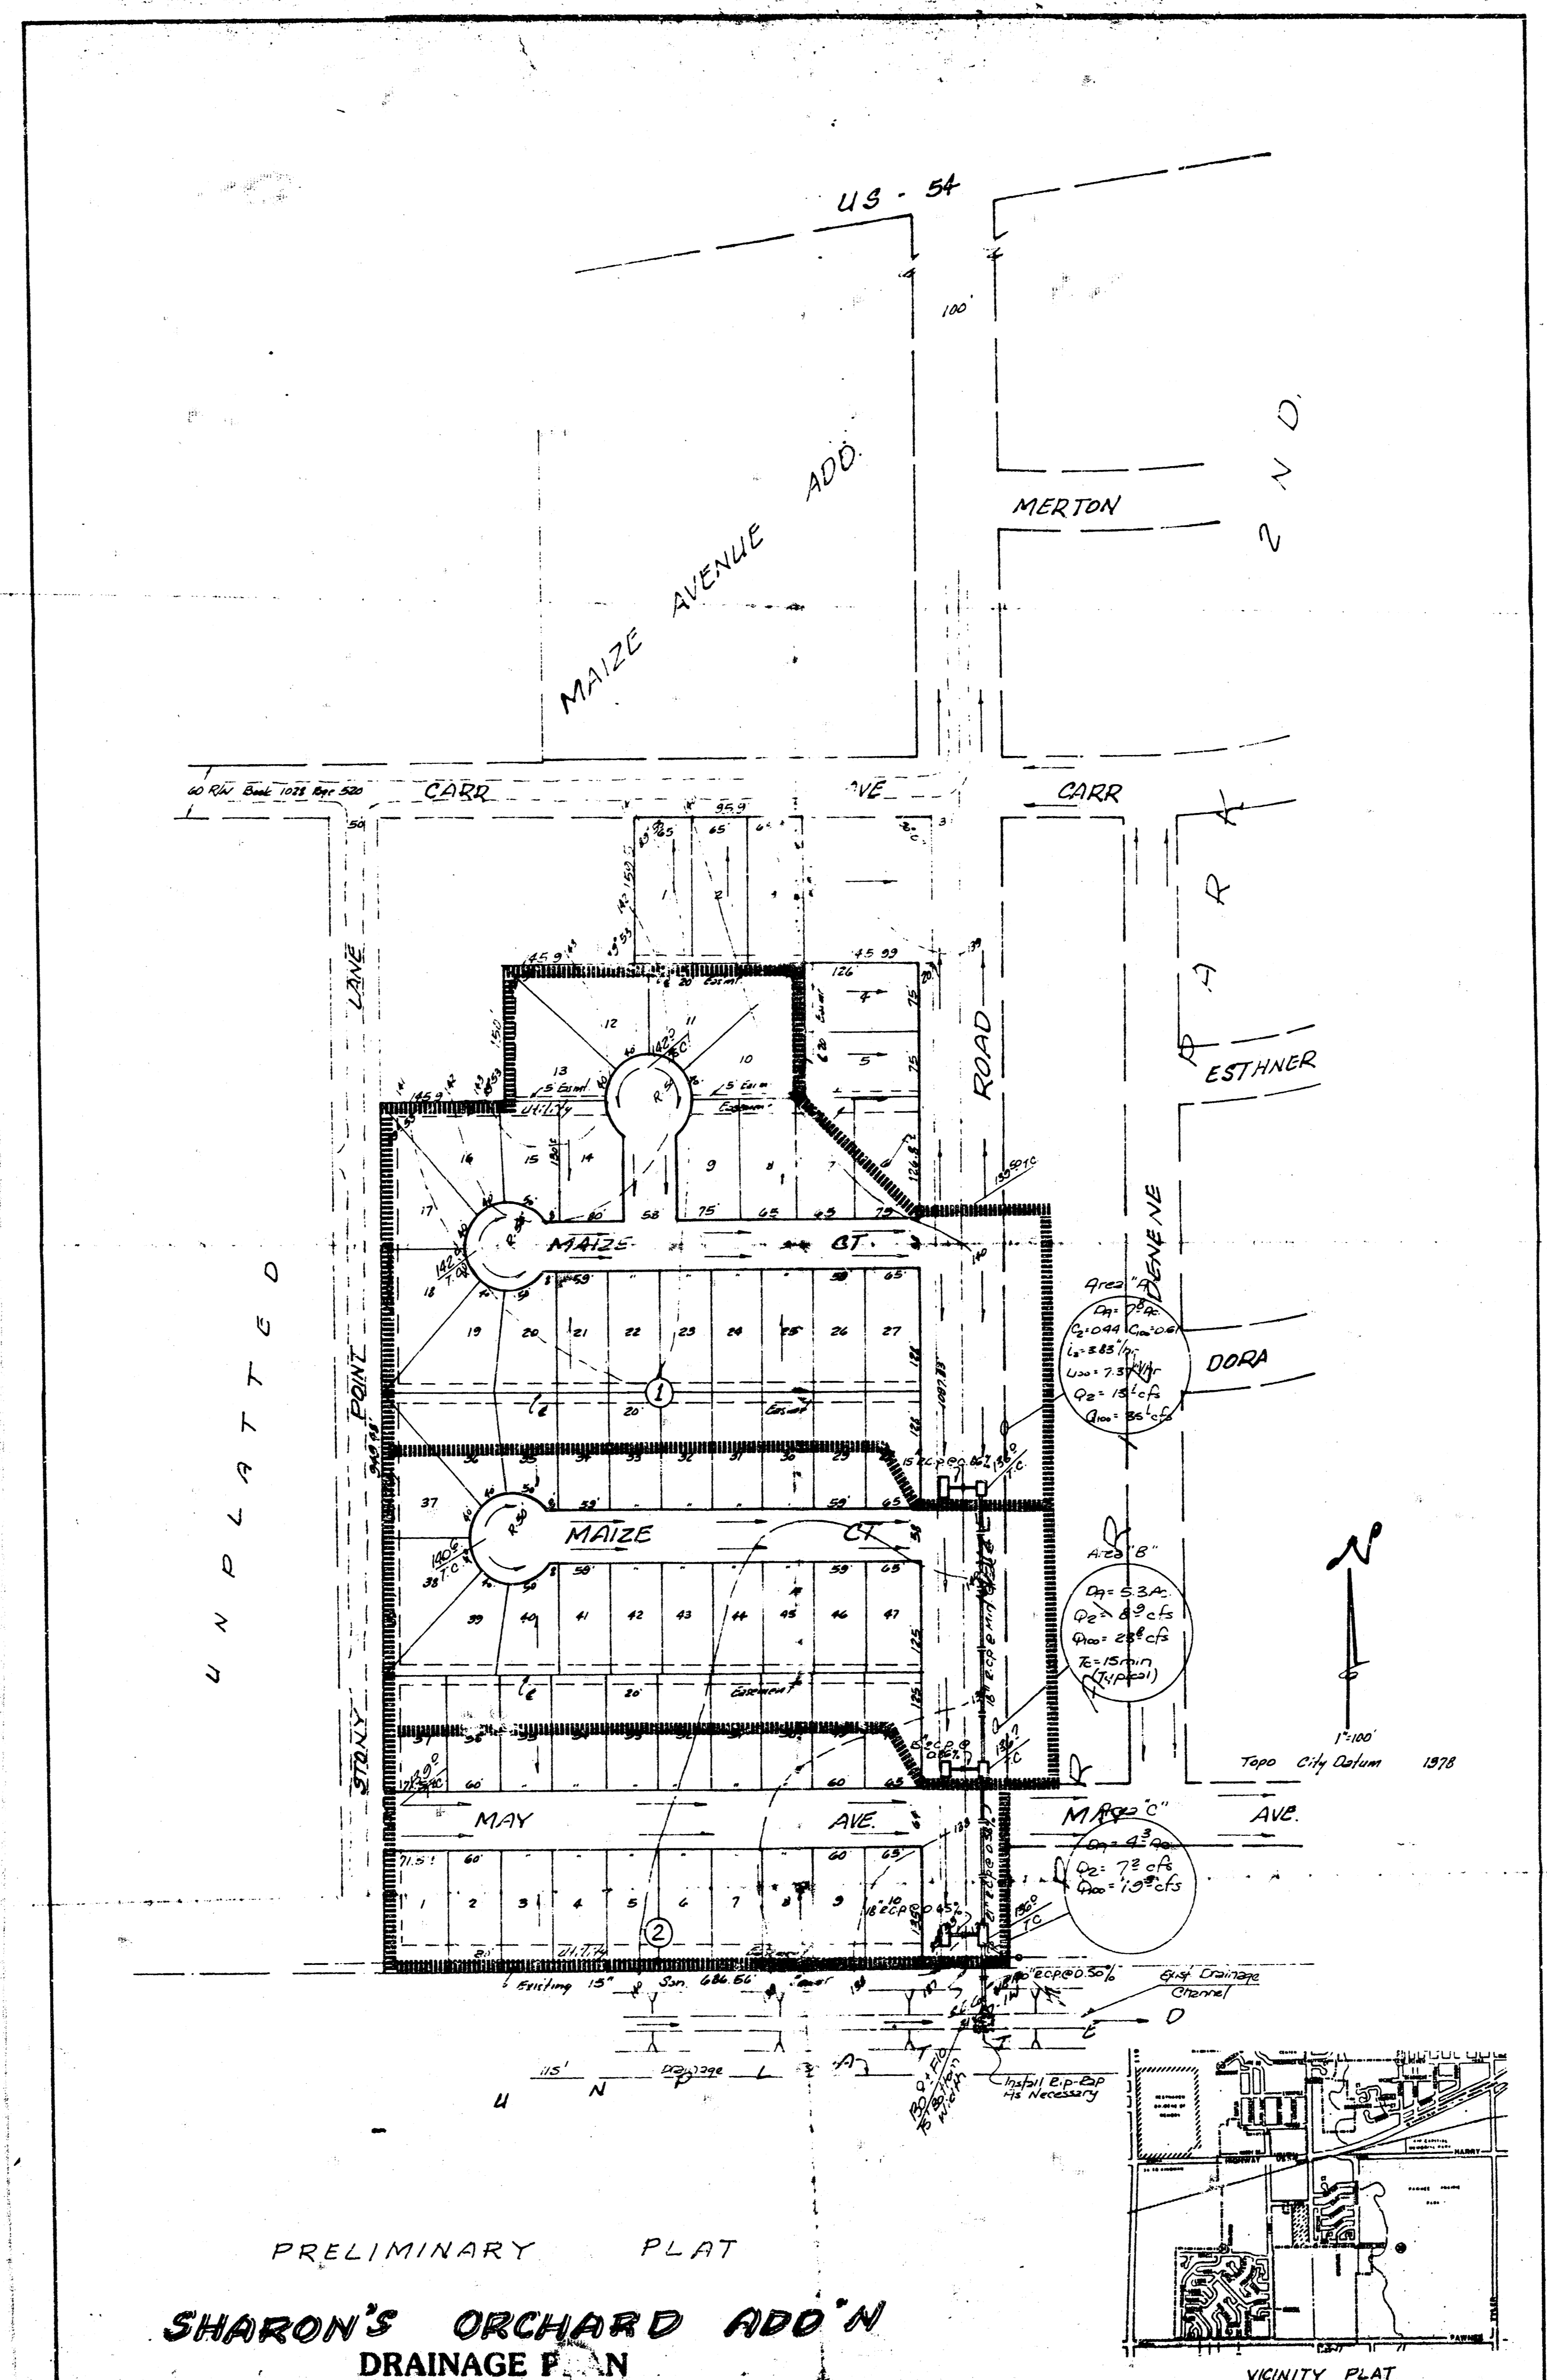

PRELIMINARY PLAT
SHARON'S ORCHARD ADD'N
 DRAINAGE PLAN
 RICK THOMPSON CONSTRUCTION INC.
 11/1/60 - Drainage

BAUGHMAN COMPANY, P.A.
 SURVEYING & ENGINEERING
 200 WEST 7TH ST. - WICHITA, KANSAS 67211
 10-12-60