


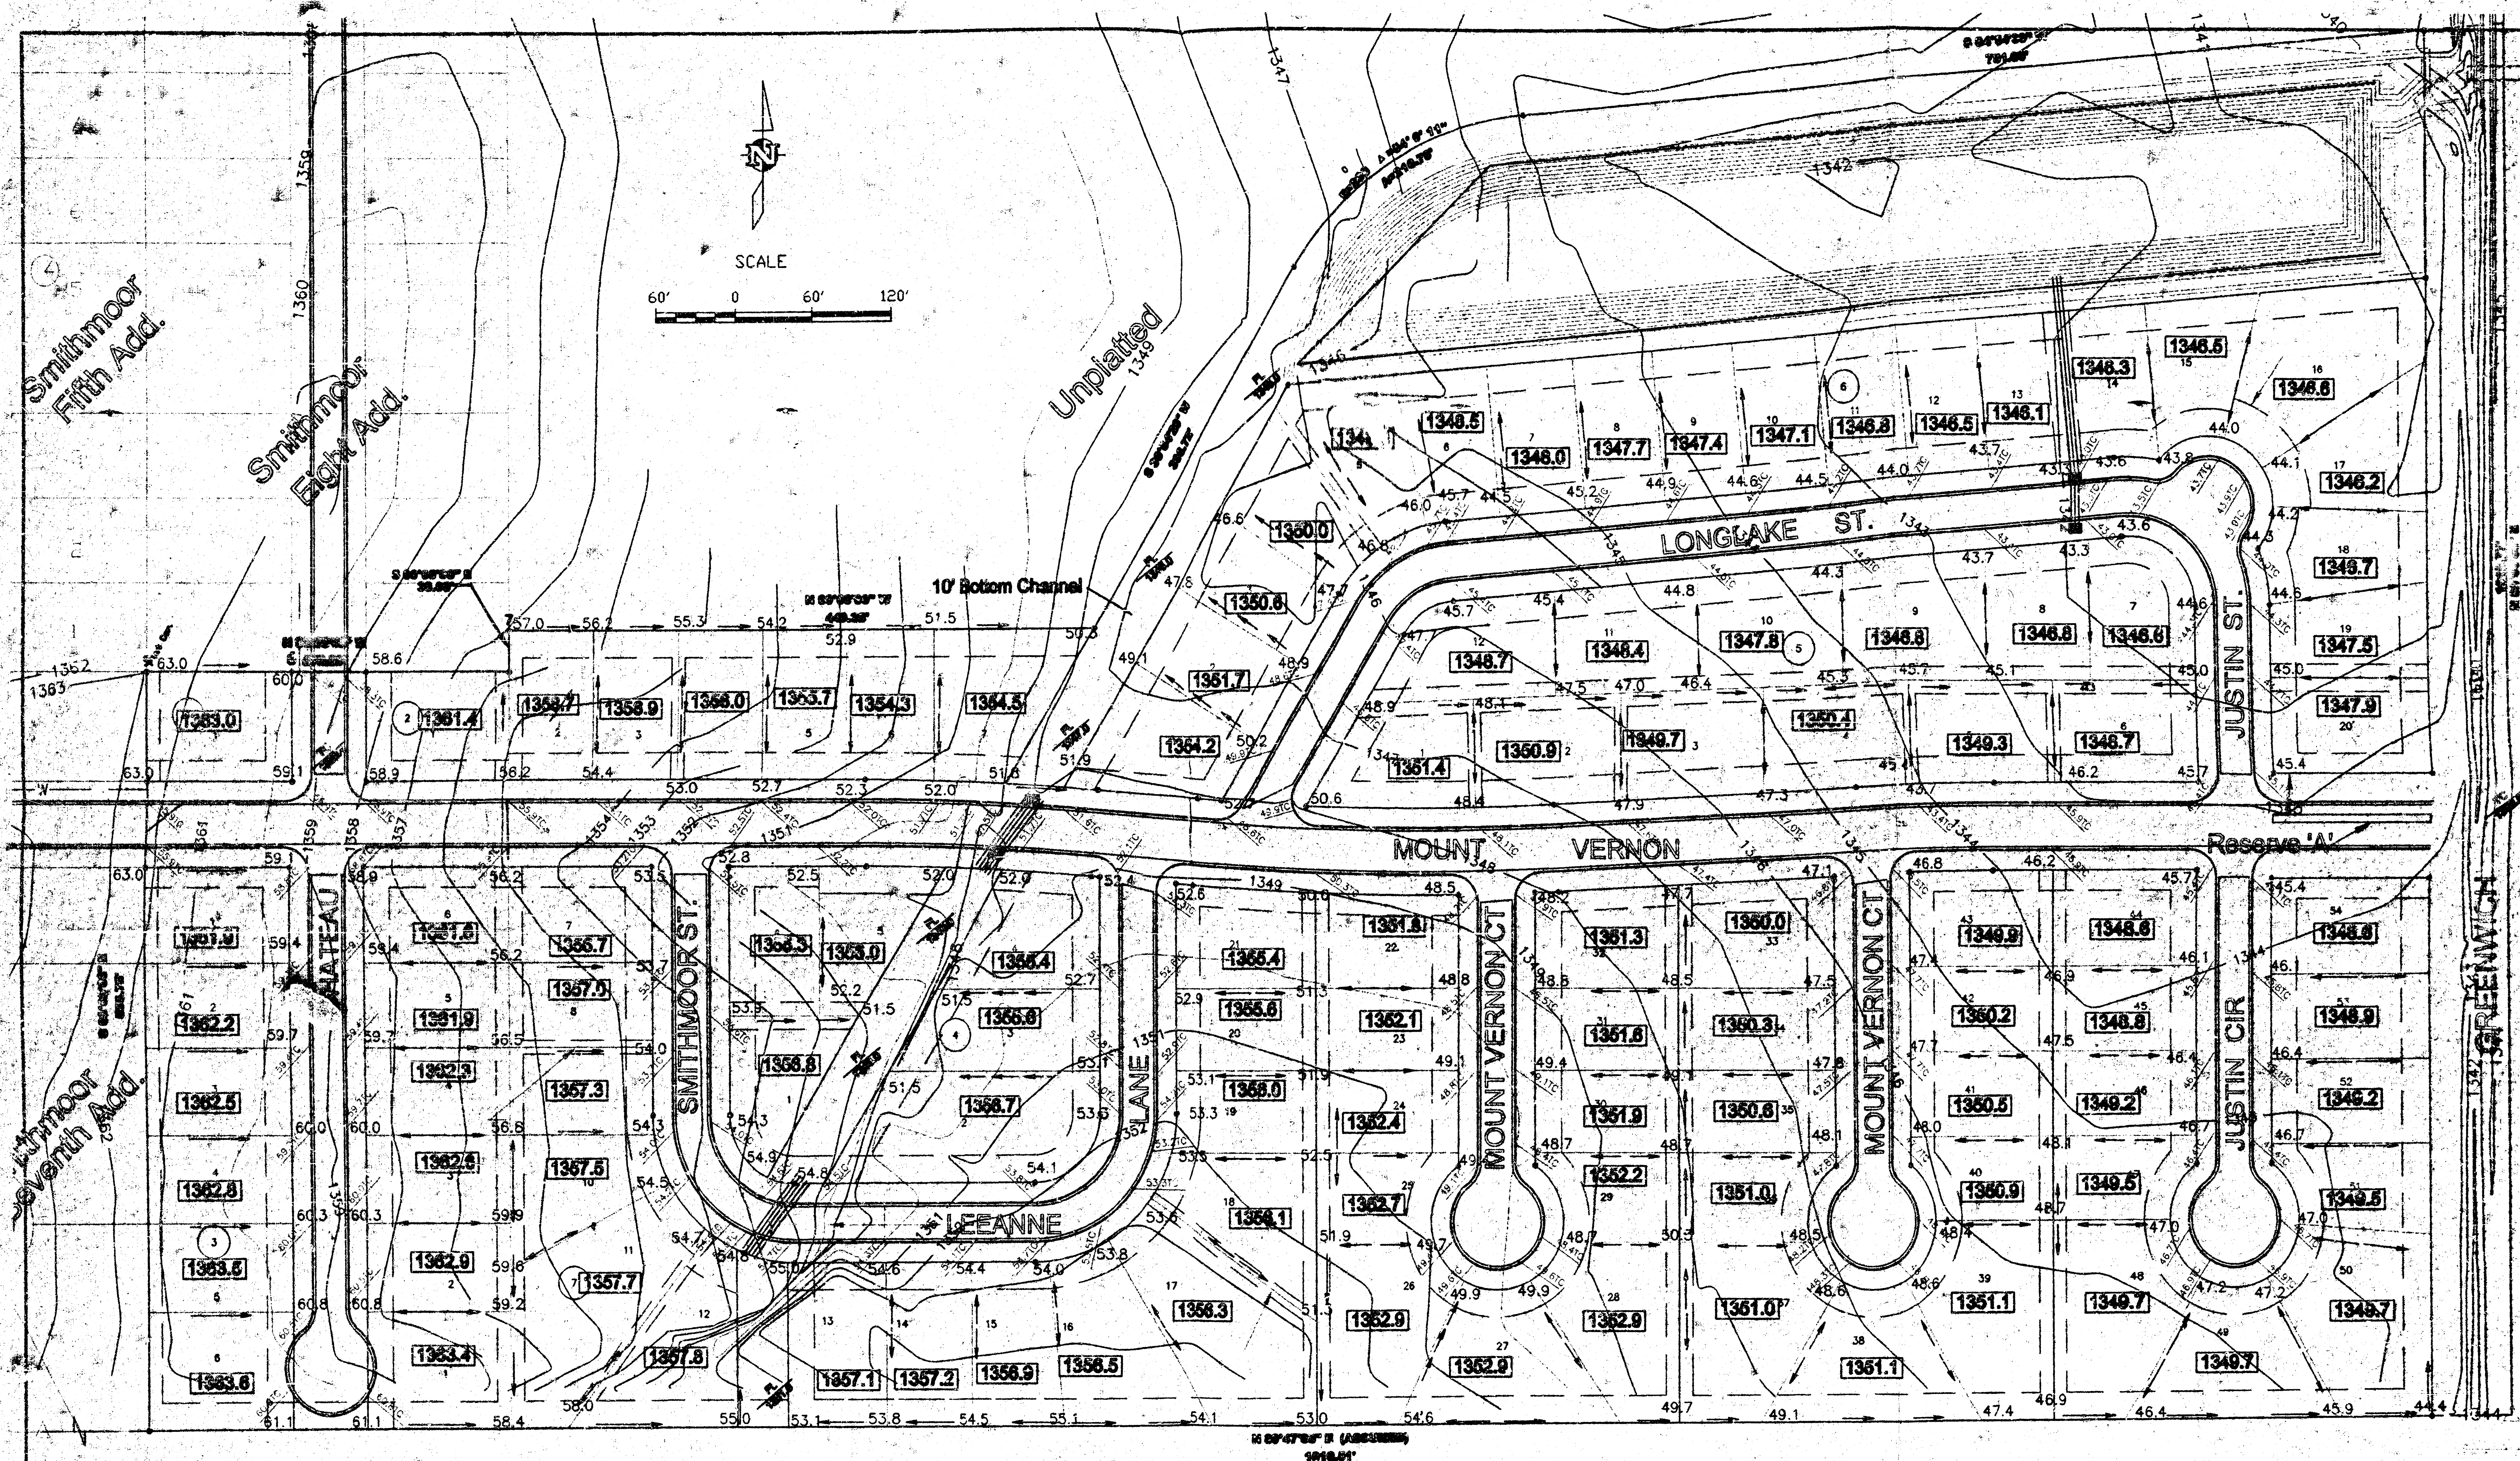

Benchmarks

1. Square cut on B/C - 5' N. of N. wing of driveway @ #1811 S. Chateau. Elev. = 1351.14
2. Square cut on B/C - 12' S. of S. wing of driveway @ #1910 S. Shiloh. Elev. = 1363.59


Legend:

- 1362.0 Building Pad Elevation
 1362.0 Top of Curb Elevation
 1362.0 Flowline Elevation

GRADING PLAN

SMITHMOOR NINTH ADDITION
TO
WICHITA, SEDGWICK COUNTY, KANSAS

APPROVED
DRAINAGE PLAN

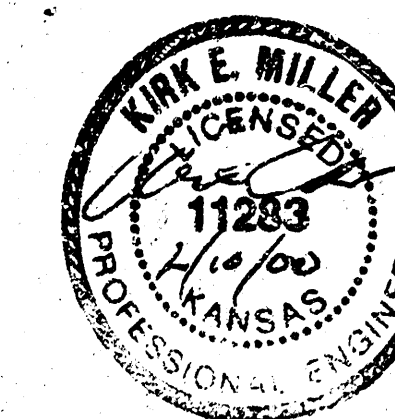

Smithmoor 9th



MILLER
ENGINEERING SERVICES
264 S. Locust, Suite 210, Wichita, KS 67201
316/261-1281 Fax: 316/261-9713