
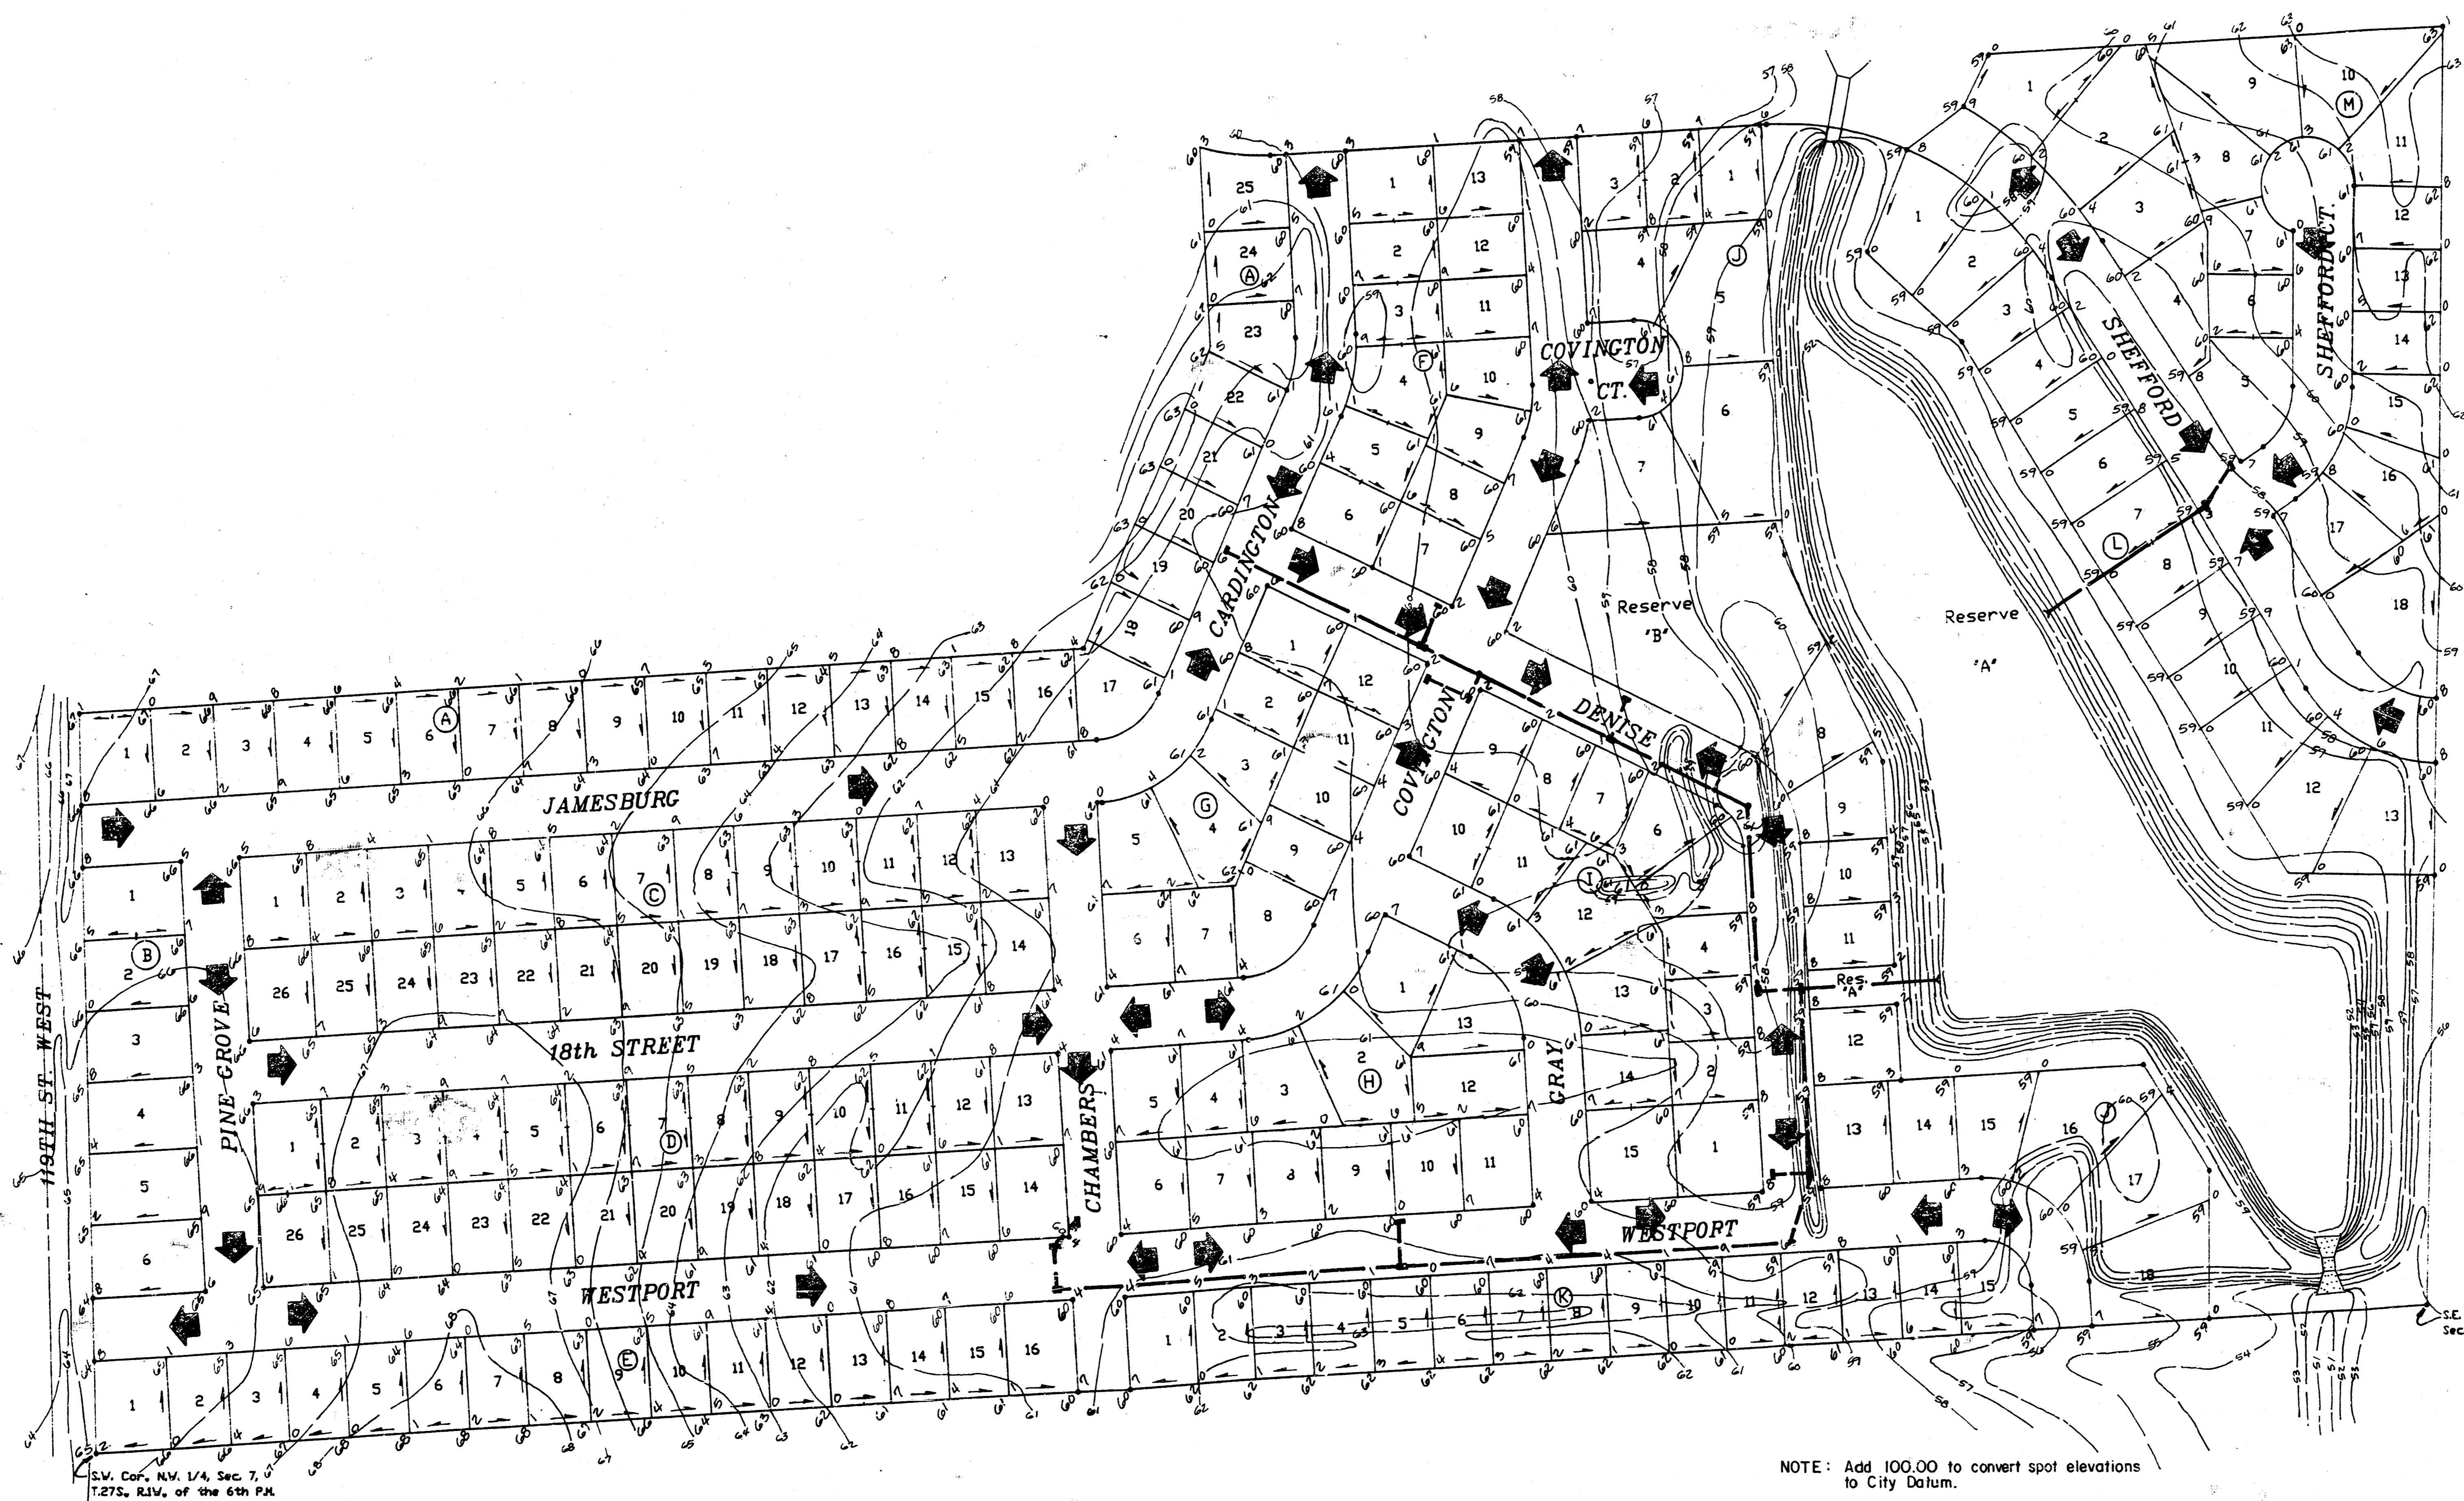


SUNRIDGE 2ND ADDITION

WICHITA, SEDGWICK COUNTY, KANSAS

LOT GRADING PLAN

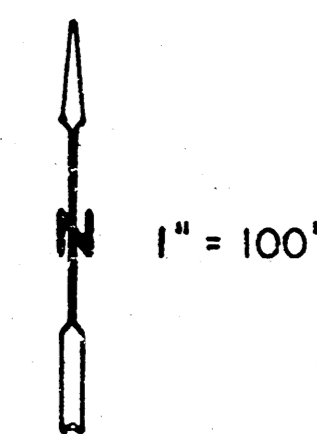

BENCHMARKS

1. R.R. Spike in utility pole approx. 240' S. of NW Cor. Lot 1, Blk. "A".
Elev. = 167.02 City Datum
2. "□" on E. and N. Hubguard of double RCBC near NW Cor. Lot 1, Blk. "L".
Elev. = 160.21 City Datum
3. N. End West Headwall RCBC E. of Lot 18, Blk. "J".
Elev. = 159.56 City Datum

SE. Cor., N.W. 1/4
Sec. 7

S.V. Cor., N.W. 1/4, Sec. 7,
T.27S., R.14W., of the 6th P.M.

NOTE: Add 100.00 to convert spot elevations to City Datum.

MOEHRING & ASSOCIATES
CONSULTING ENGINEERS
WICHITA

