


SYCAMORE VILLAGE 4TH ADDITION
(Drainage)

DESCRIPTION	AREA	T _c	C	L _g	1/100	Q ₂	Q ₁₀₀
A1	3.74	10	0.6	4.73	10.52	3.1	4.7
A2	2.76	15	0.6	4.06	8.98	5.7	14.9

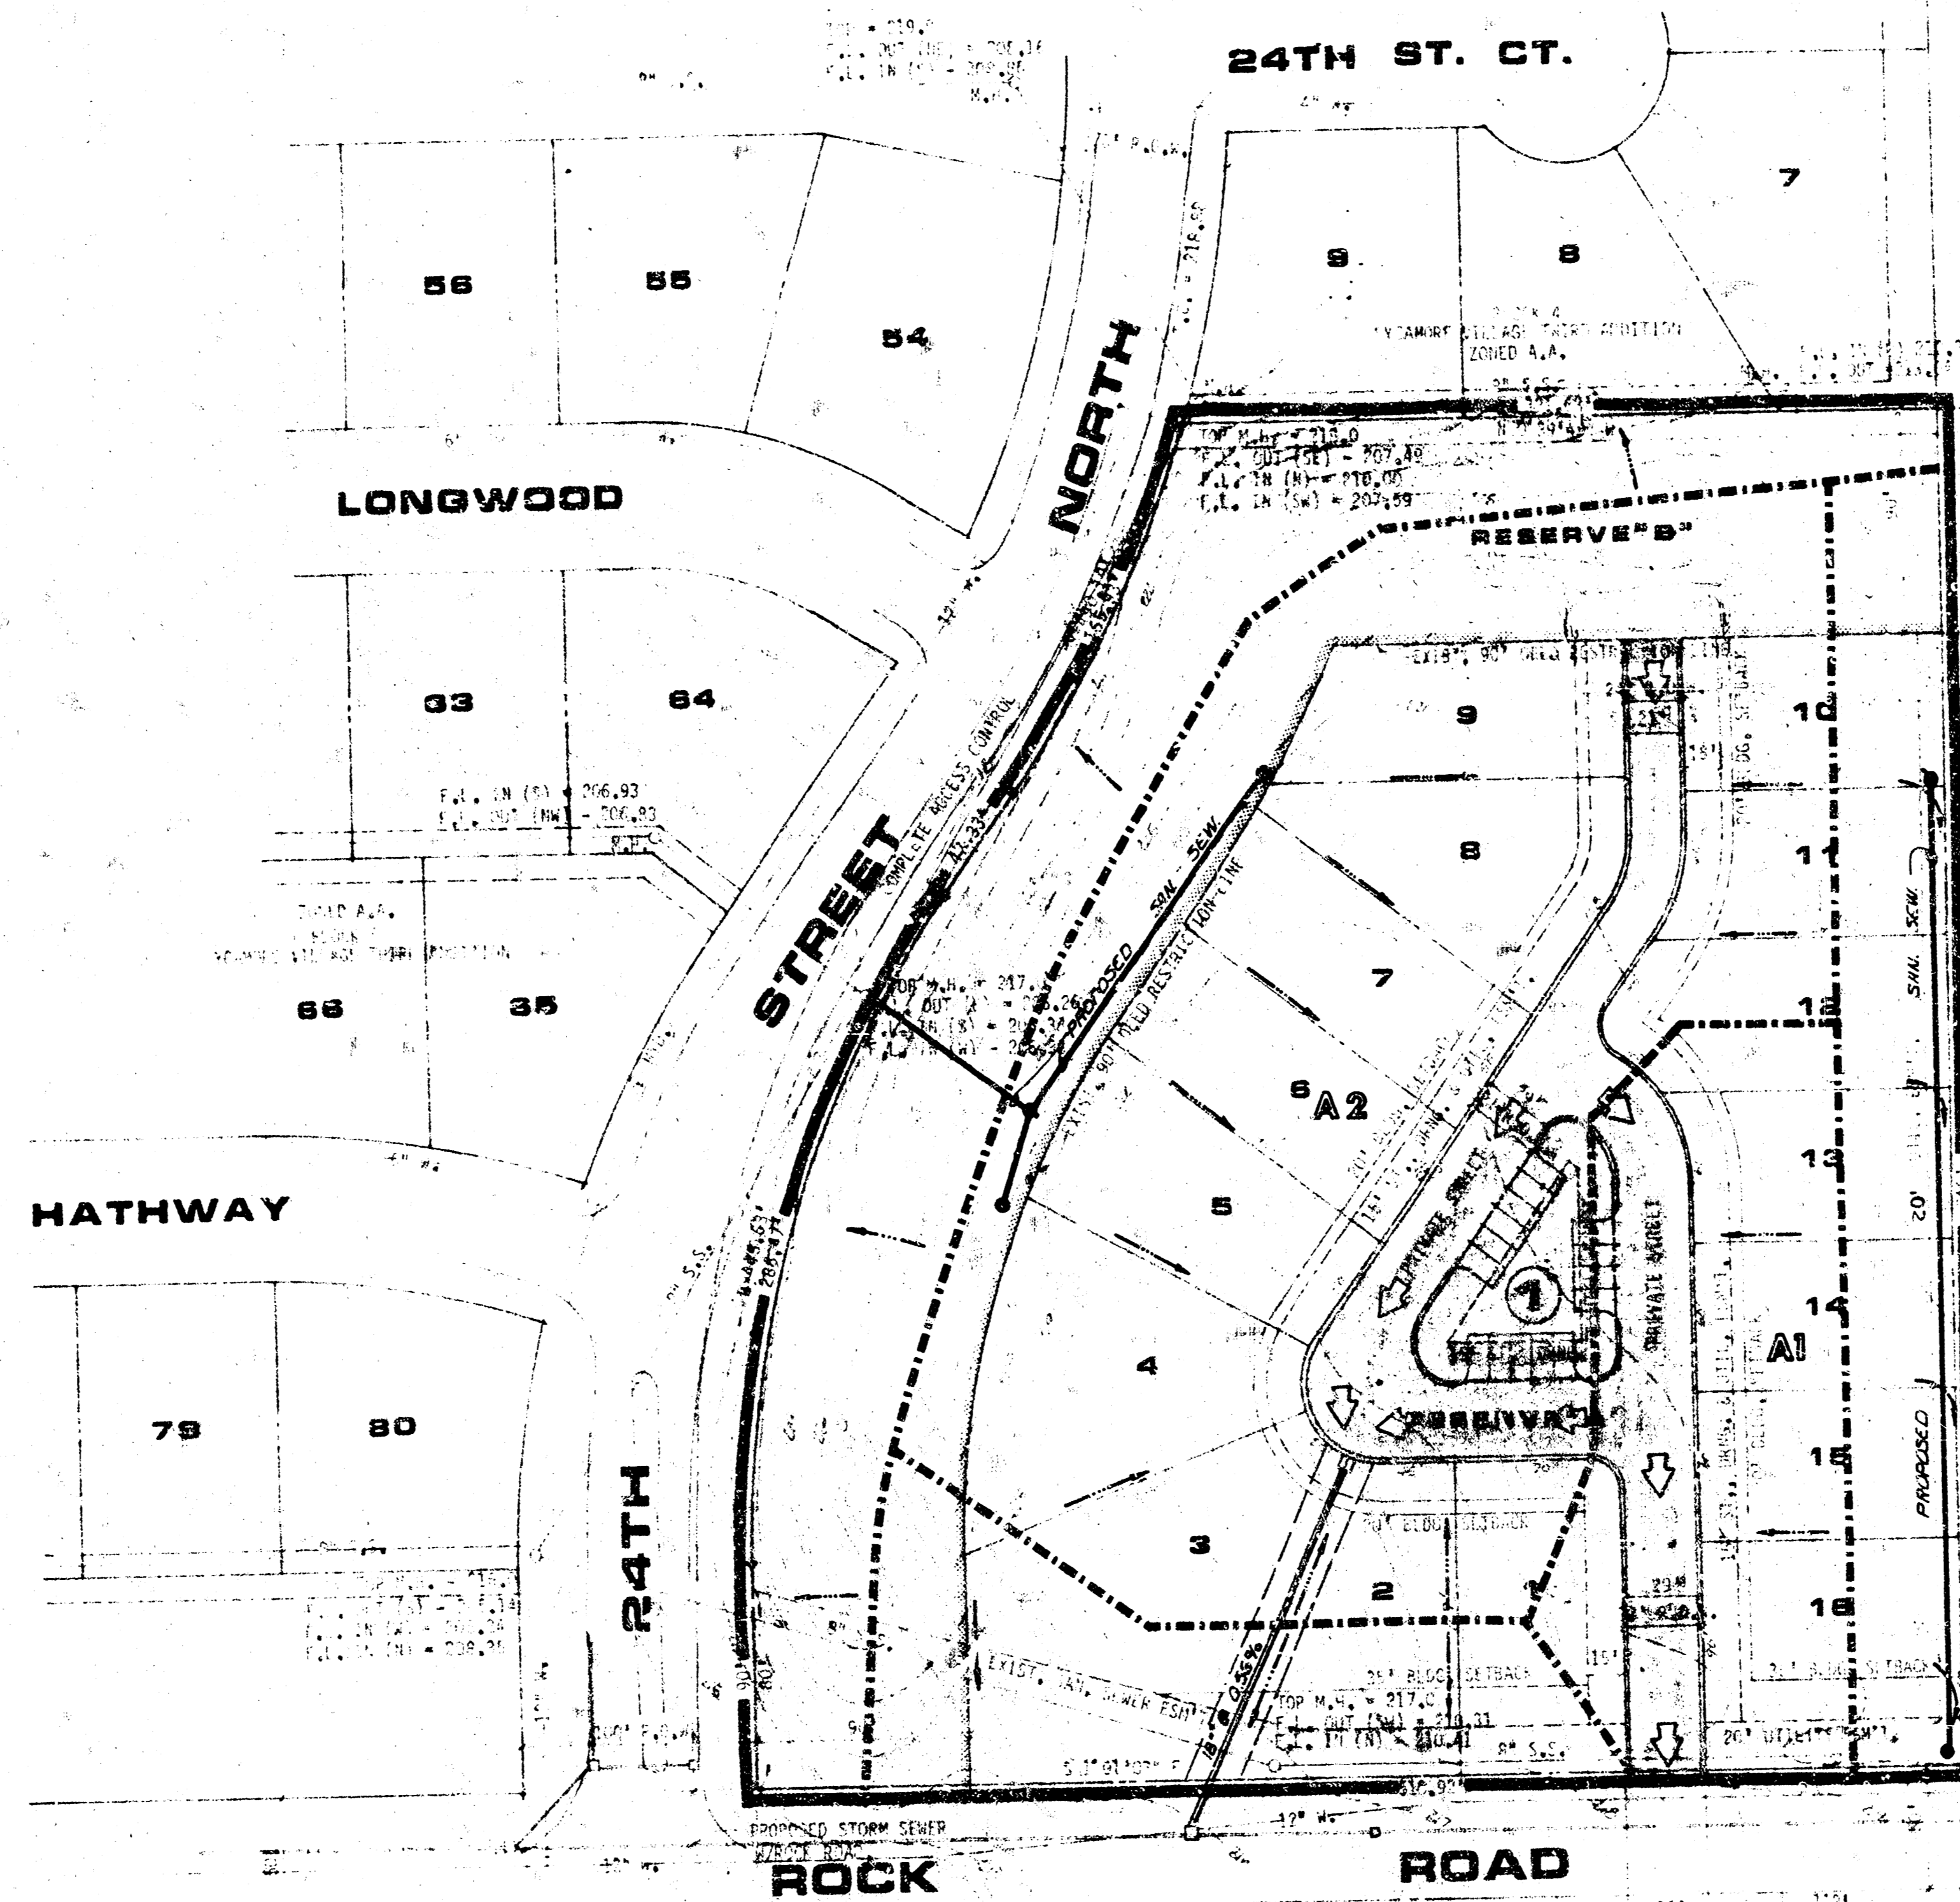

DRAINAGE PLAN & UTILITY LAYOUT FOR

SYCAMORE VILLAGE 4TH



MID-KANSAS ENGINEERING CONSULTANTS PA
3300 NORTH ROCK ROAD
BUILDING #800
WICHITA, KANSAS 67226 682-6561