
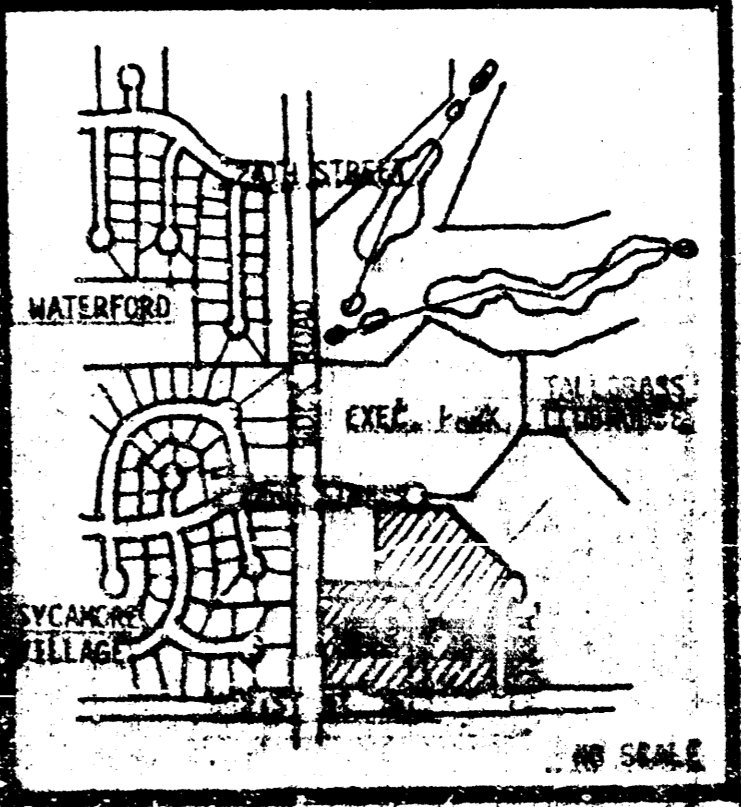


TALLGRASS COMMERCIAL 2ND ADDITION  
(DRAINAGE)

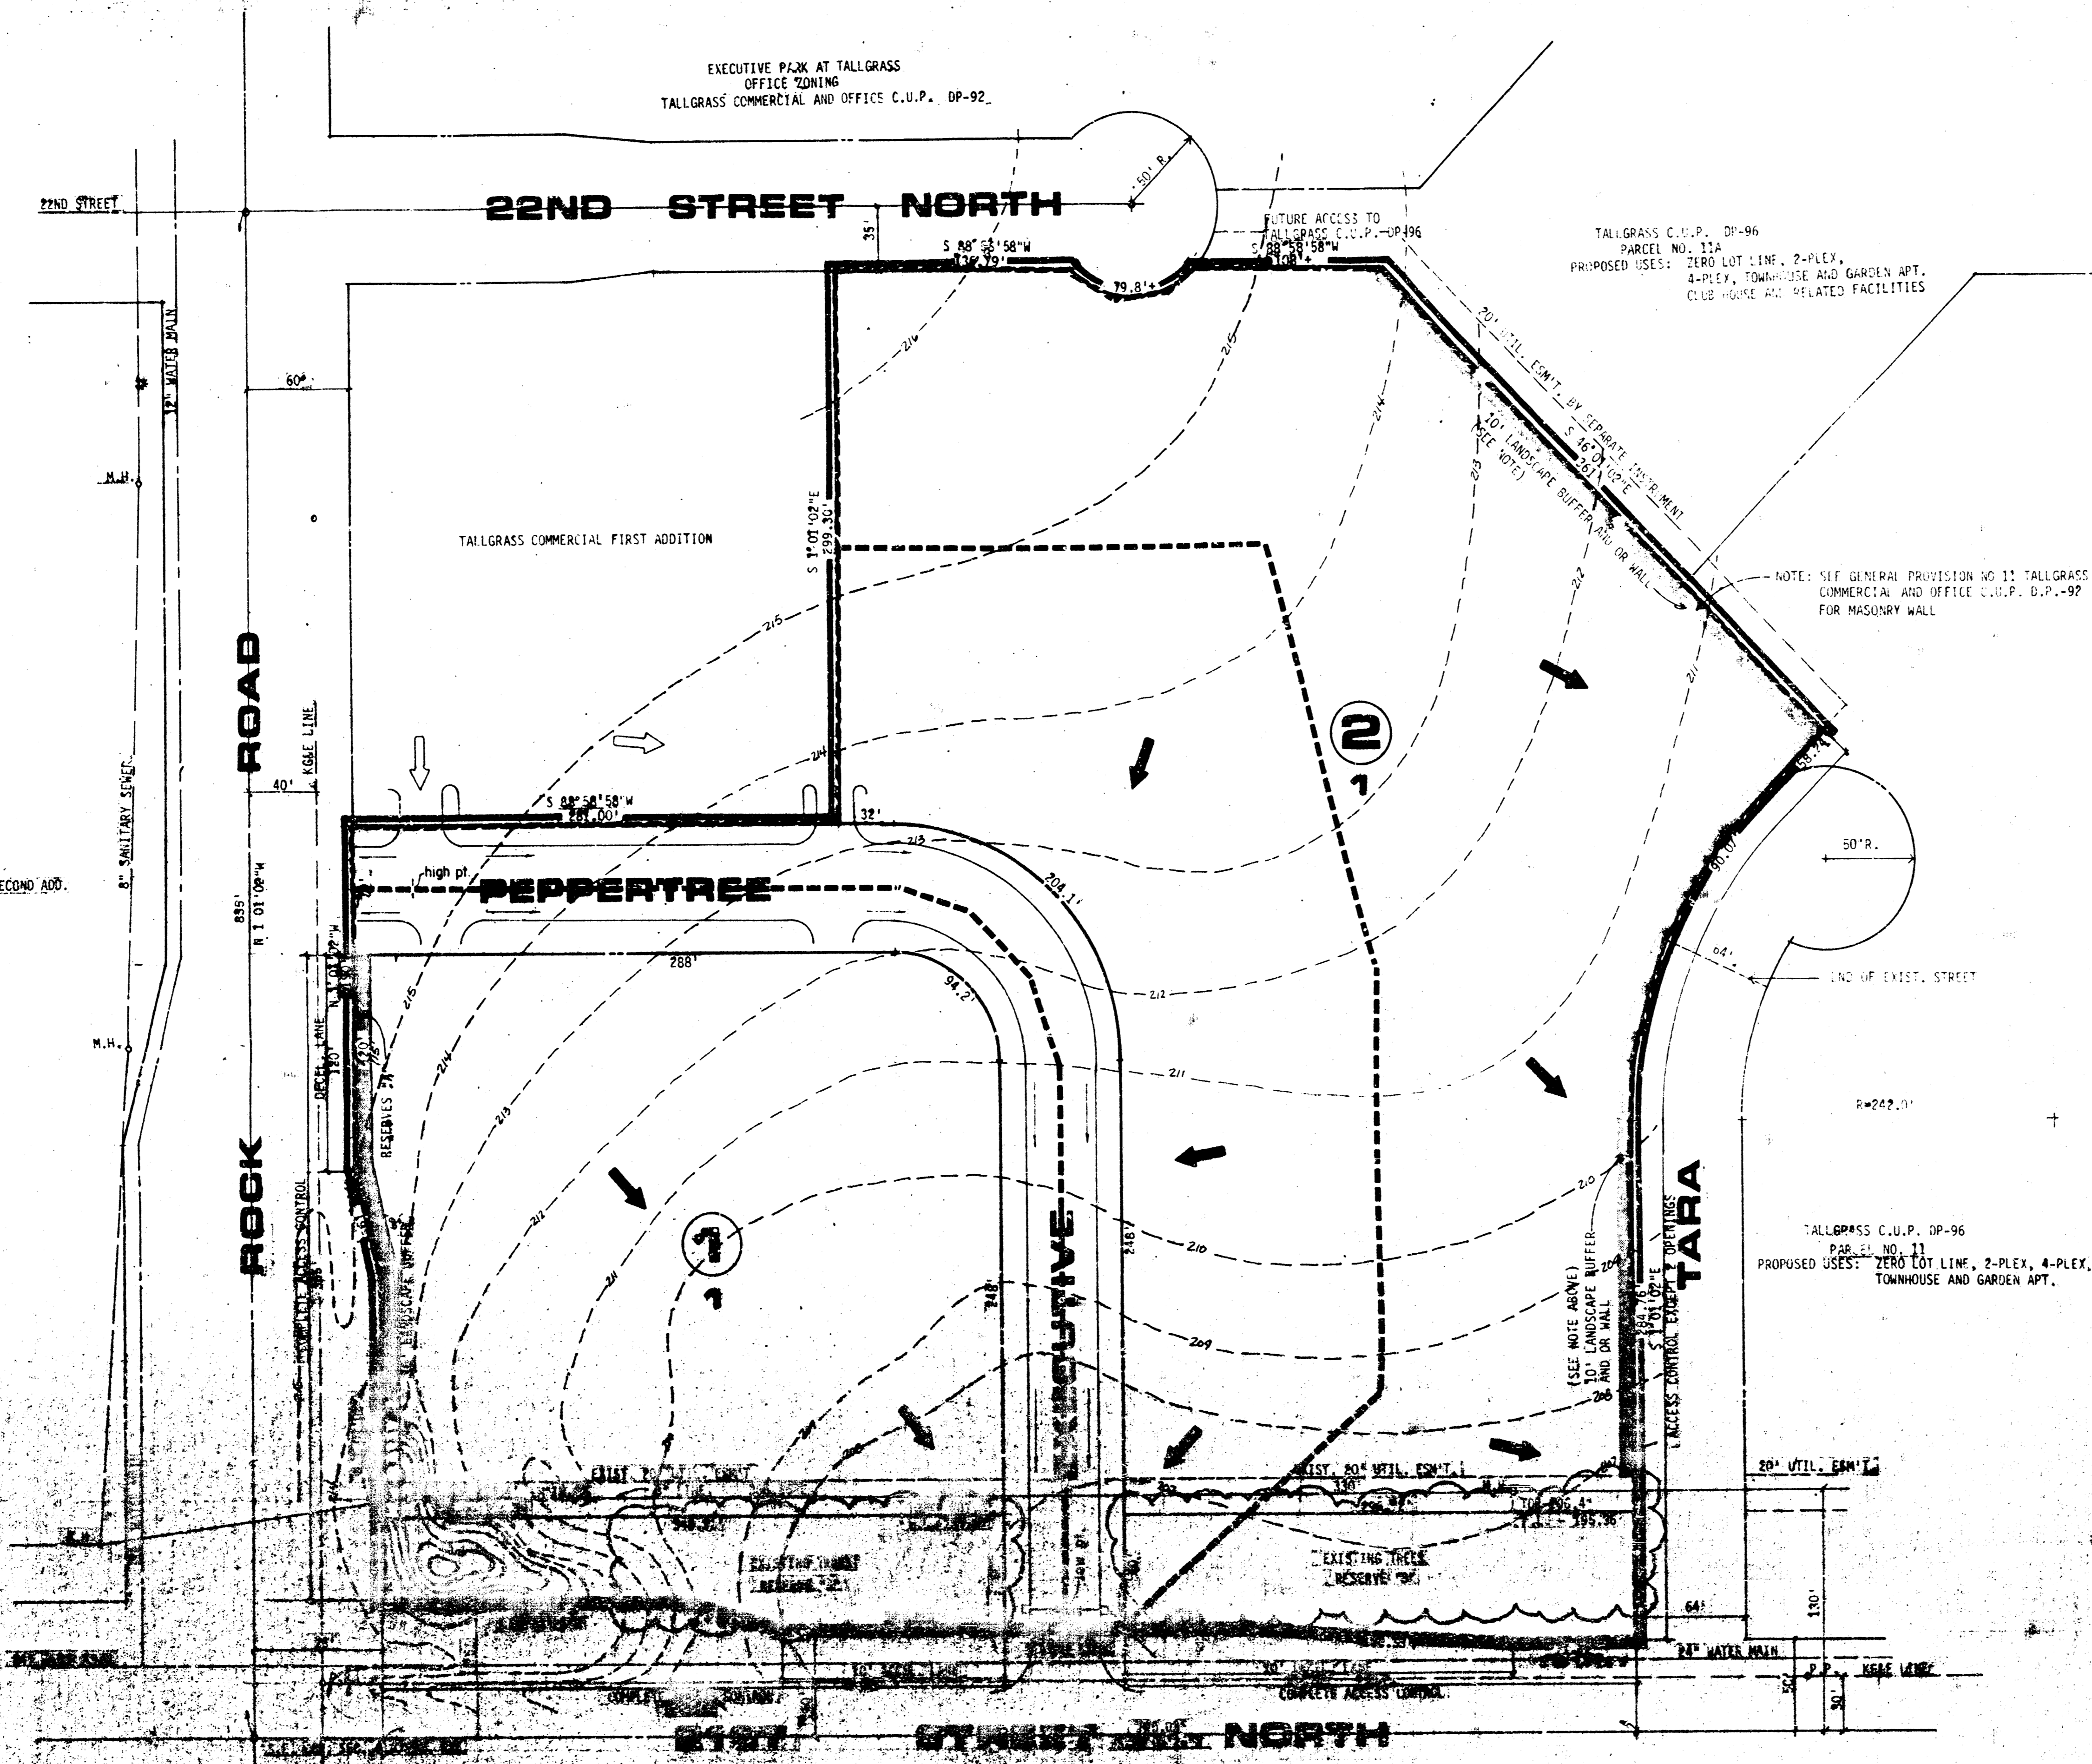

AREA MAP

NOTE: RESURFACES AS SHOWN FOR UTILITIES, DRAINAGE, LANDSCAPING AND IRRIGATION AND PROJECT IDENTIFICATION AND OR MARKER.

NOTE: PRELIMINARY PLAT IS TO CONFORM TO THE GENERAL PROVISIONS SET FORTH ON THE TALLGRASS COMMERCIAL AND OFFICE C.U.P. DP-92

DRAINAGE CONCEPT FOR  
**TALLGRASS COMMERCIAL 2ND ADD.**

