


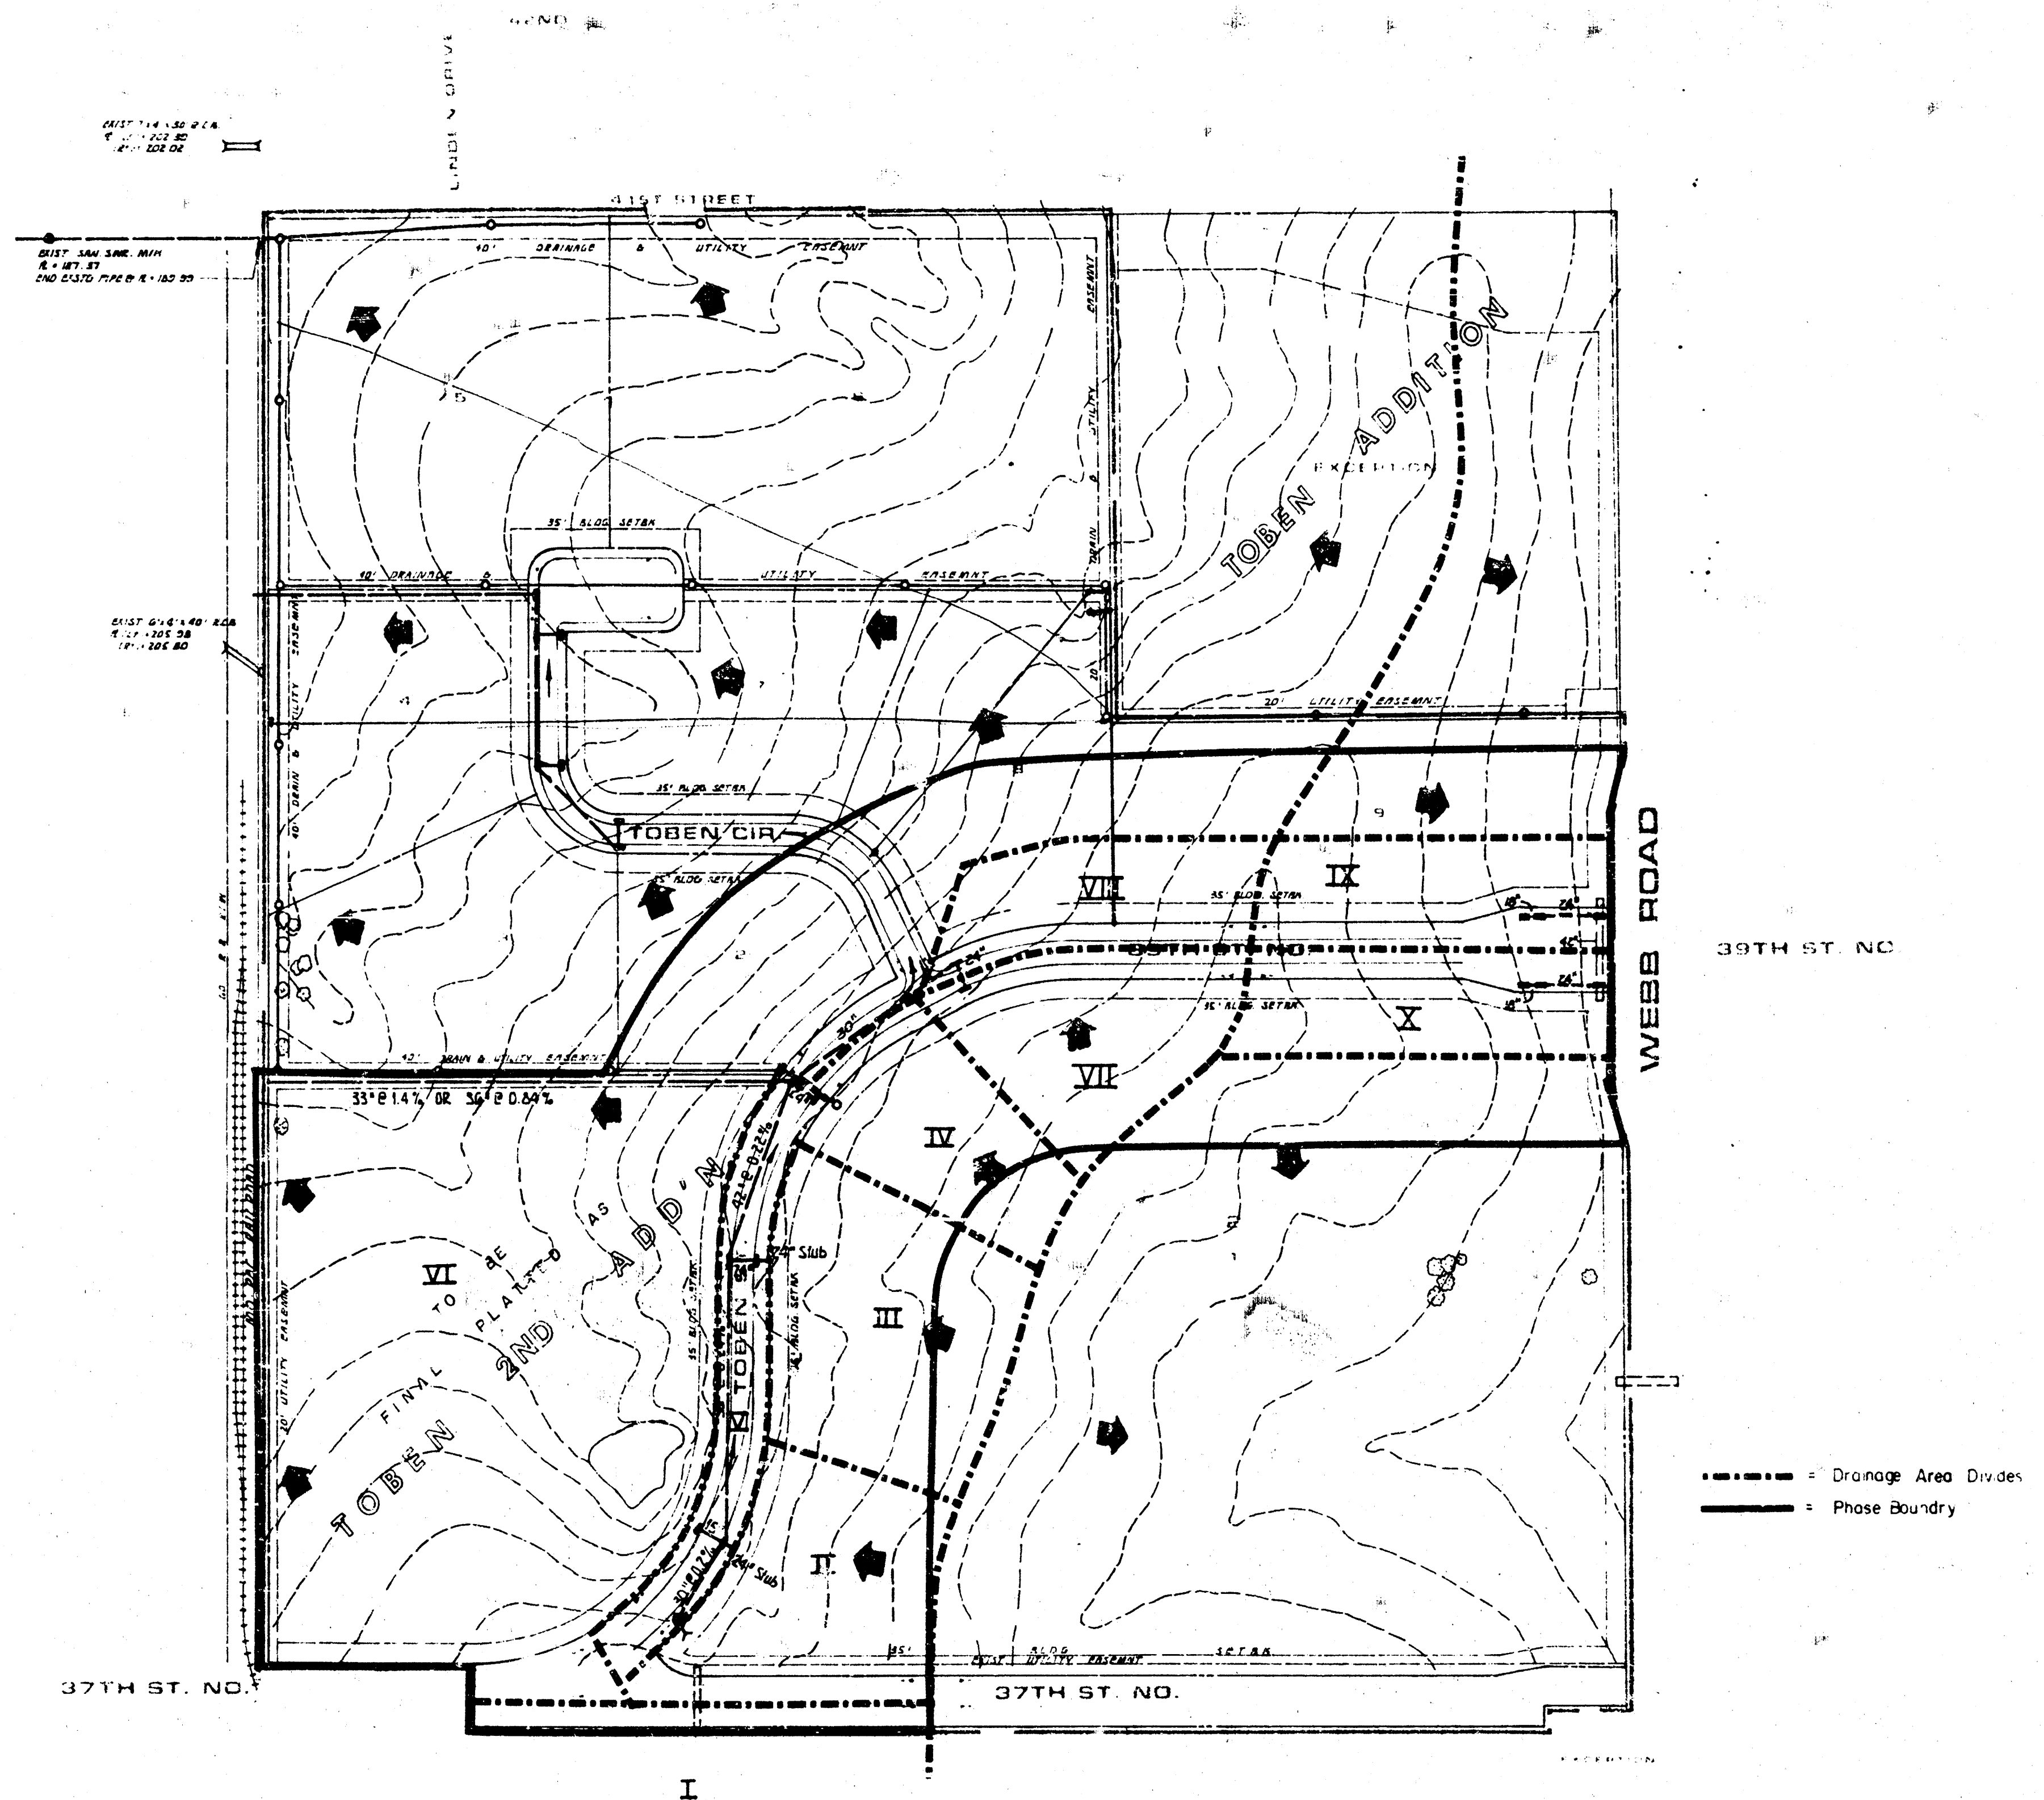

DRAINAGE CONCEPT & UTILITY PLAN

TOBEN 3RD ADDITION
(Drainage)

