


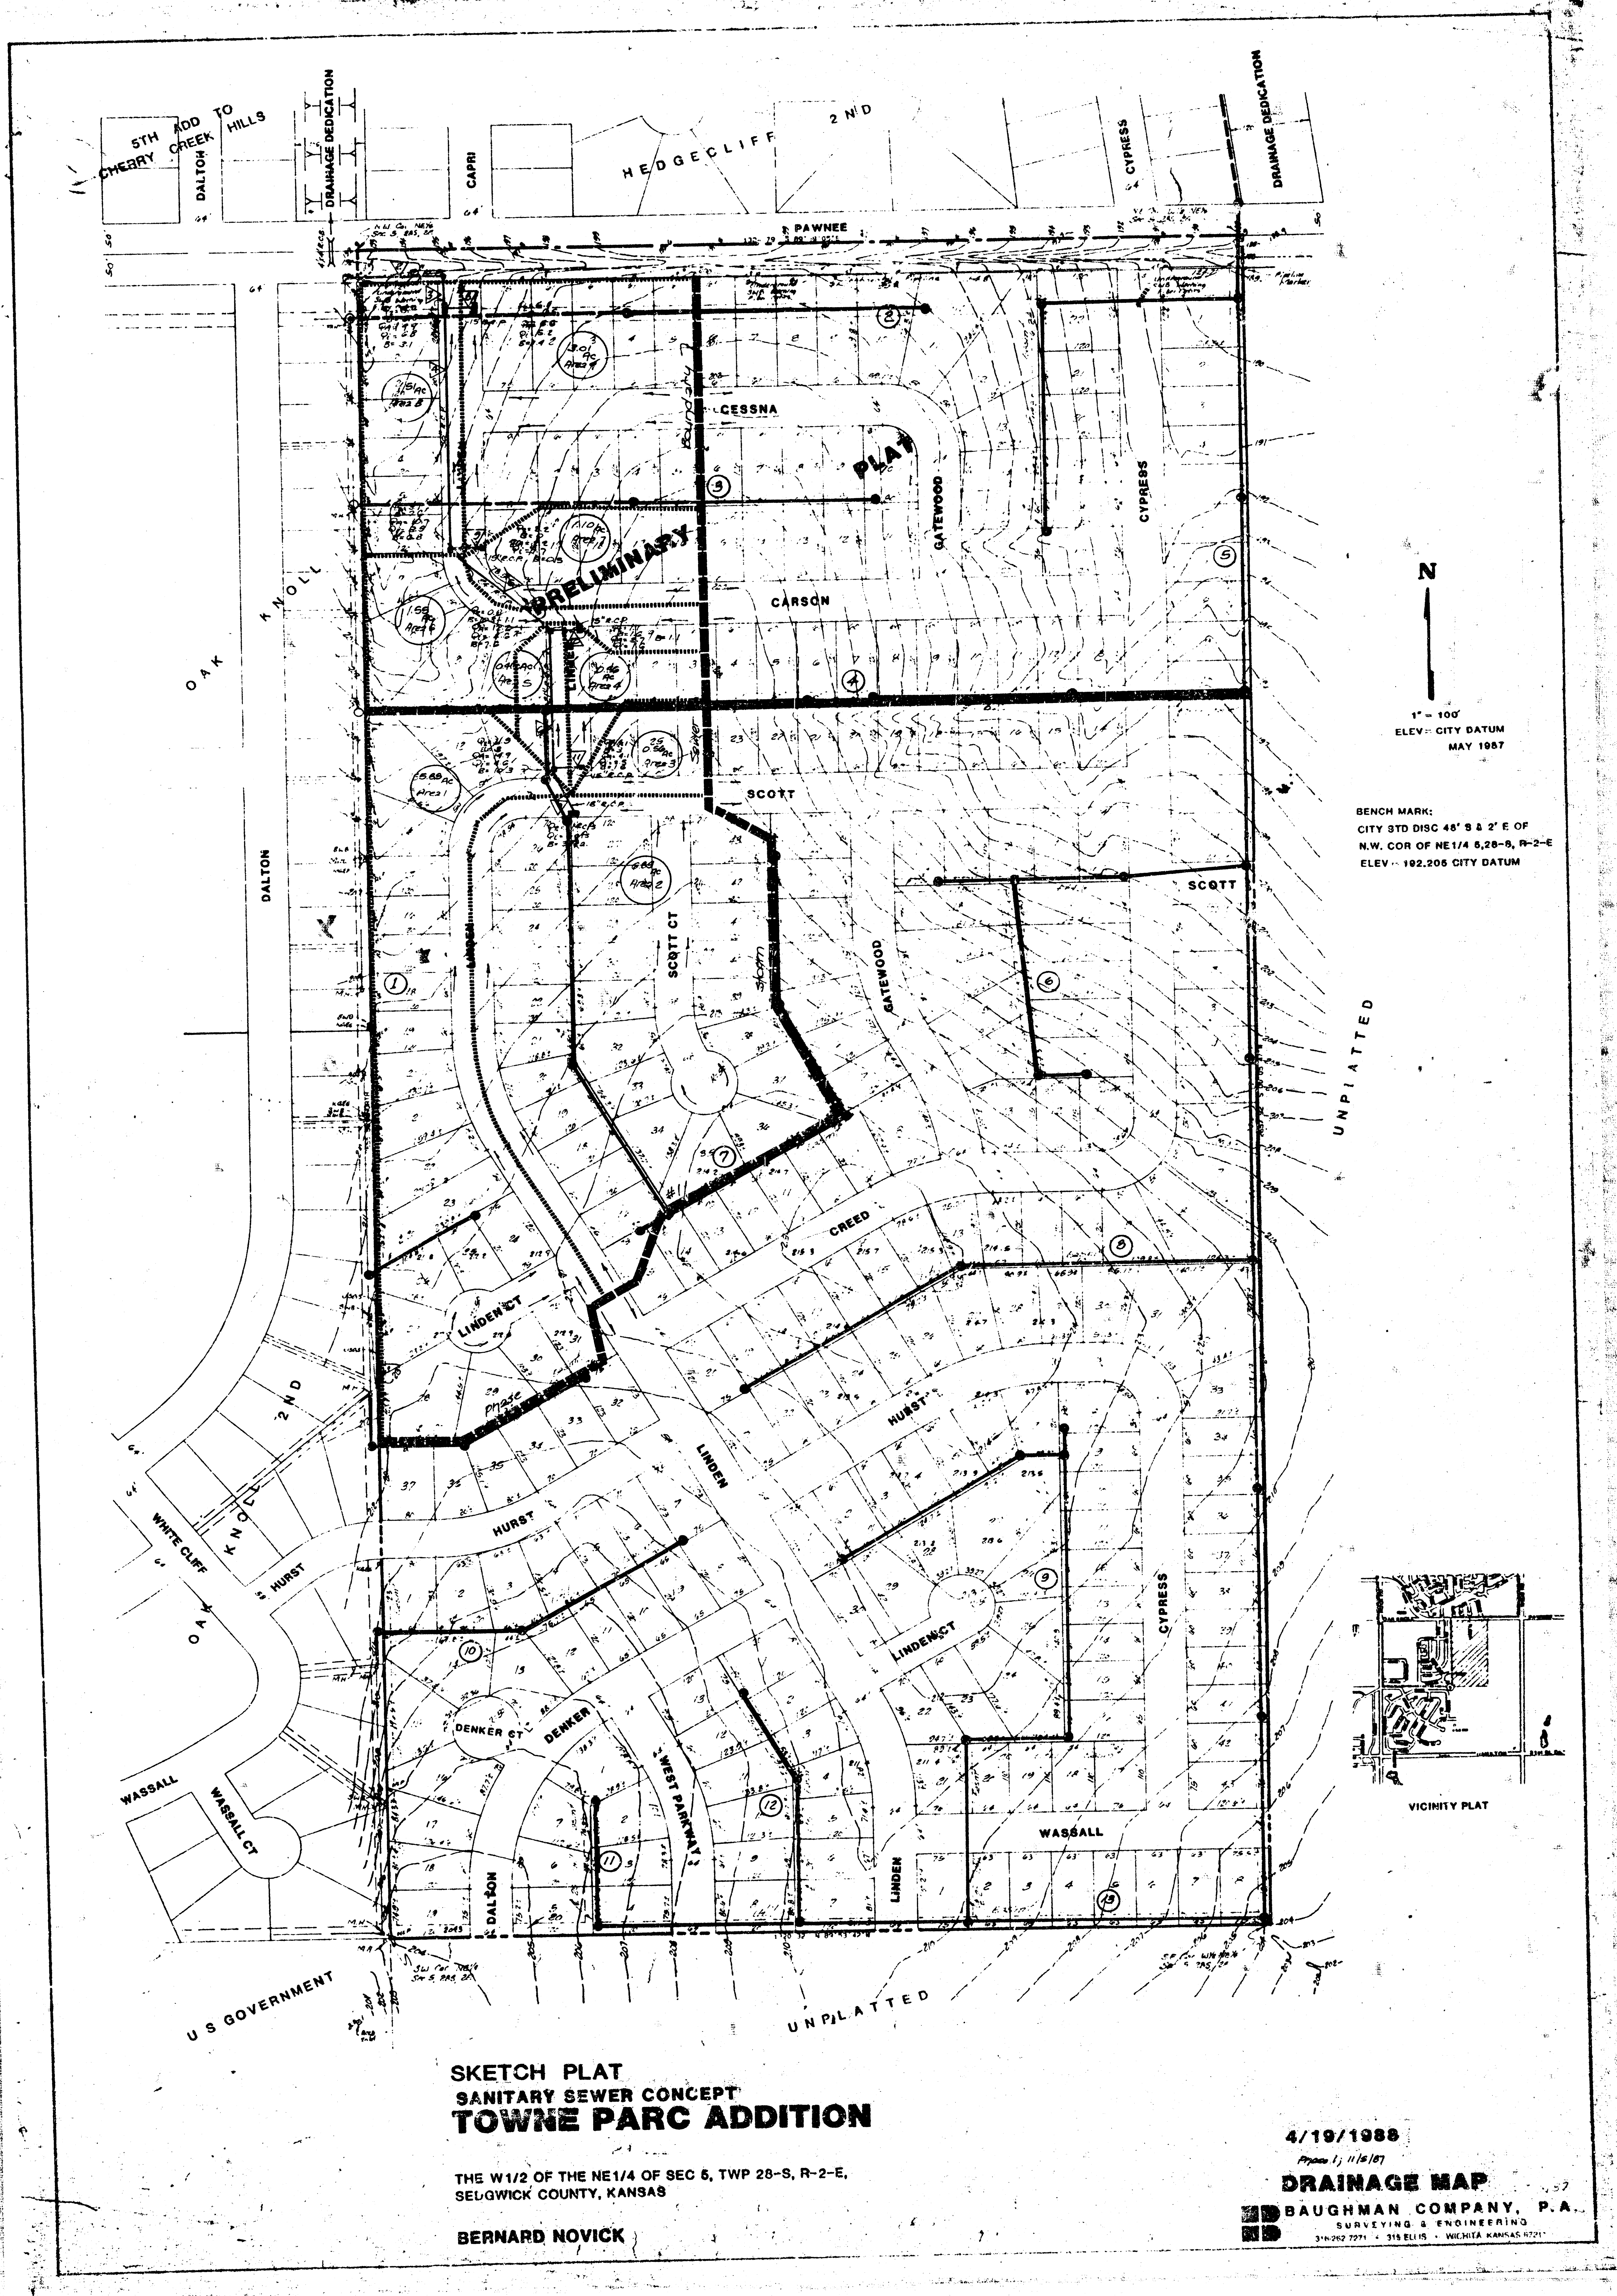

**SKETCH PLAT
SANITARY SEWER CONCEPT
TOWNE PARC ADDITION**

THE W 1/2 OF THE NE 1/4 OF SEC 6, TWP 28-S, R-2-E,
SELGWICK COUNTY, KANSAS

BERNARD NOVICK

4/19/1988

Drawing 11/6/87

DRAINAGE MAP

BAUGHMAN COMPANY, P.A.
SURVEYING & ENGINEERING

314-262-7791 • 315 ELLIS • WICHITA KANSAS 67211