

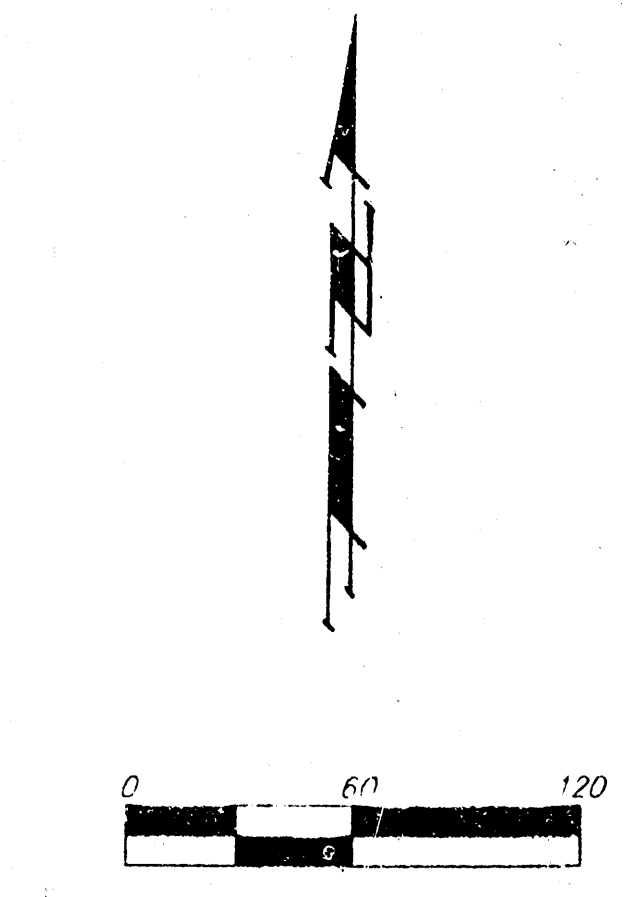
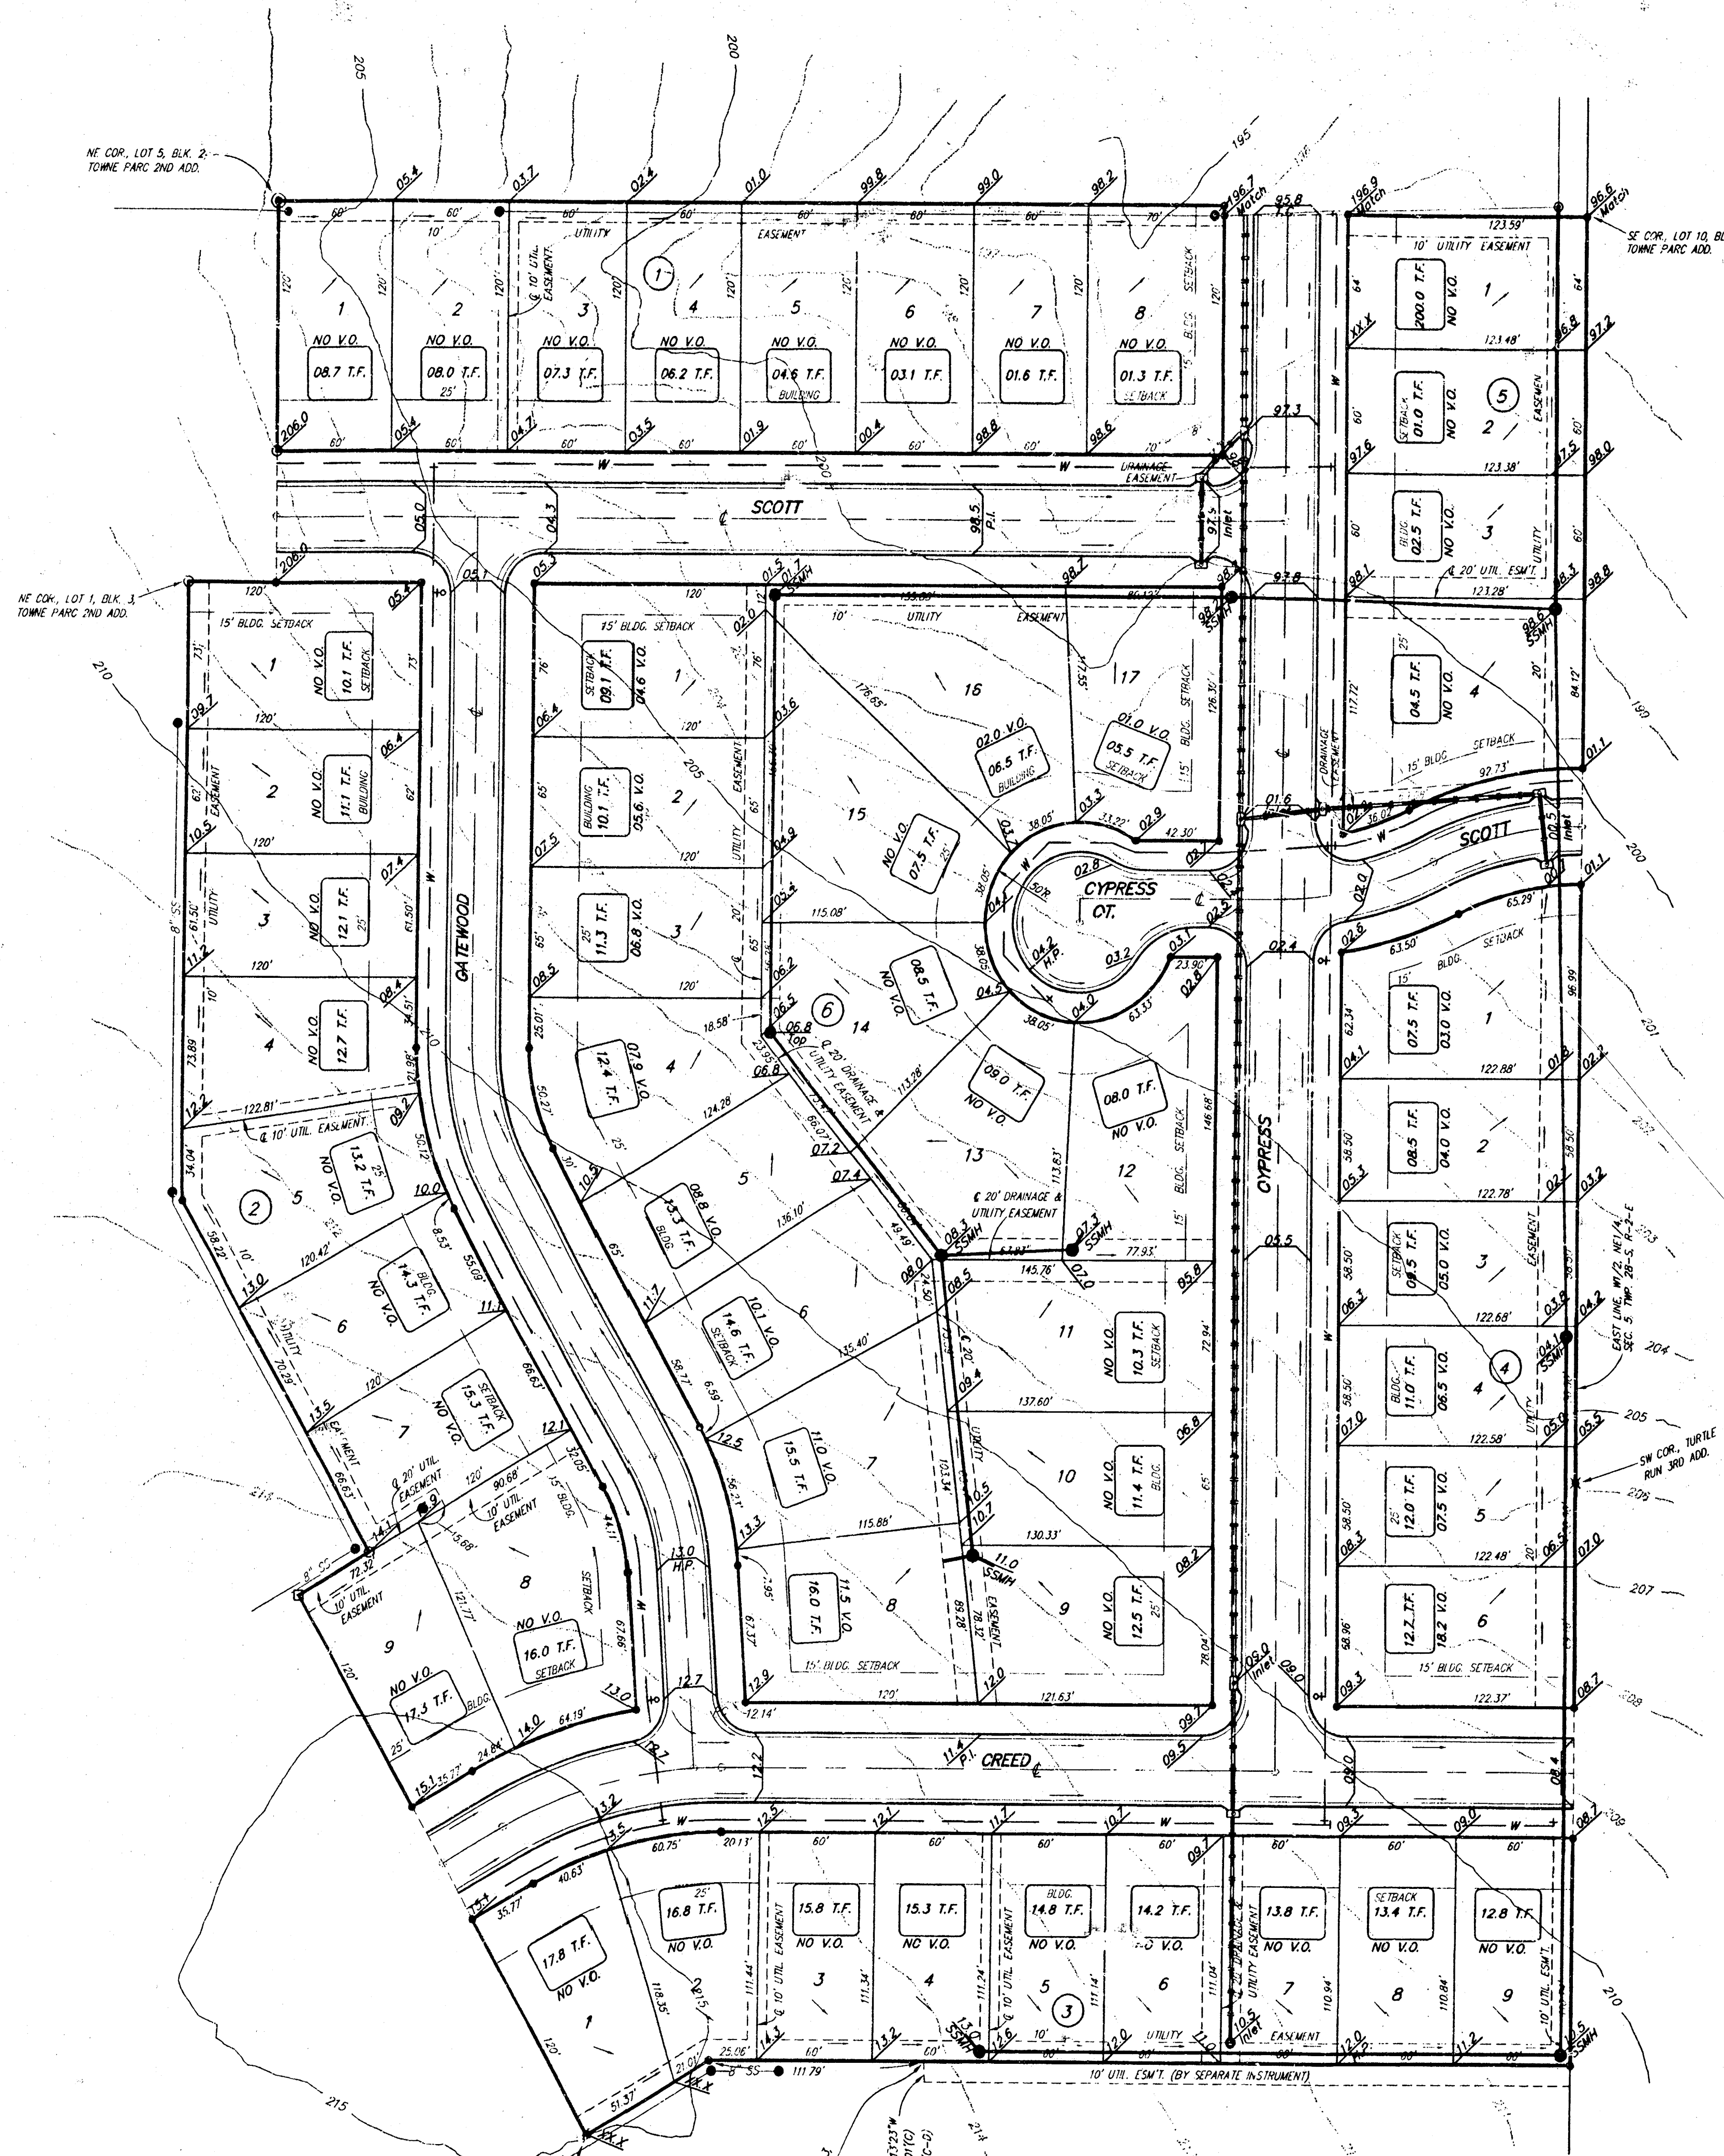


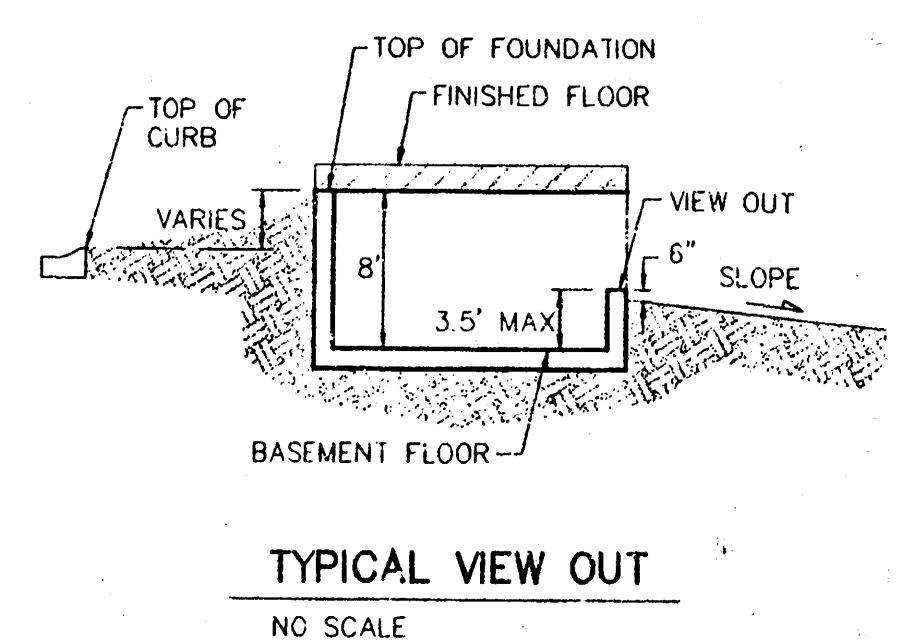

- = #4 REBAR W/ "BAUGHMAN" CAP (SET)
 - = #4 REBAR W/ "BAUGHMAN" CAP (FOUND)
 - = 1/2" IRON (FOUND)
 - ⊗ = #5 REBAR W/ "ARMSTRONG" CAP (FOUND)
 - = 7" X 8" NAIL IN FENCE FOOTING (SET)
 - ✕ = #5 REBAR W/ "PUE" CAP (FOUND)
- (P) = PLATTED
(M) = MEASURED
(O) = OBSERVED
(C) = CALCULATED
(C-D) = CALCULATED PER DESCRIBED INFO

NOTE:
Proposed top of foundation elevations are shown on plans.
Contractor to set finish floor elevation.
All street elevations shown on plans are for top of curb (full height).
View-out elevations are denoted as XXX V.O.
CONTOUR INTERVAL = 2 FT.

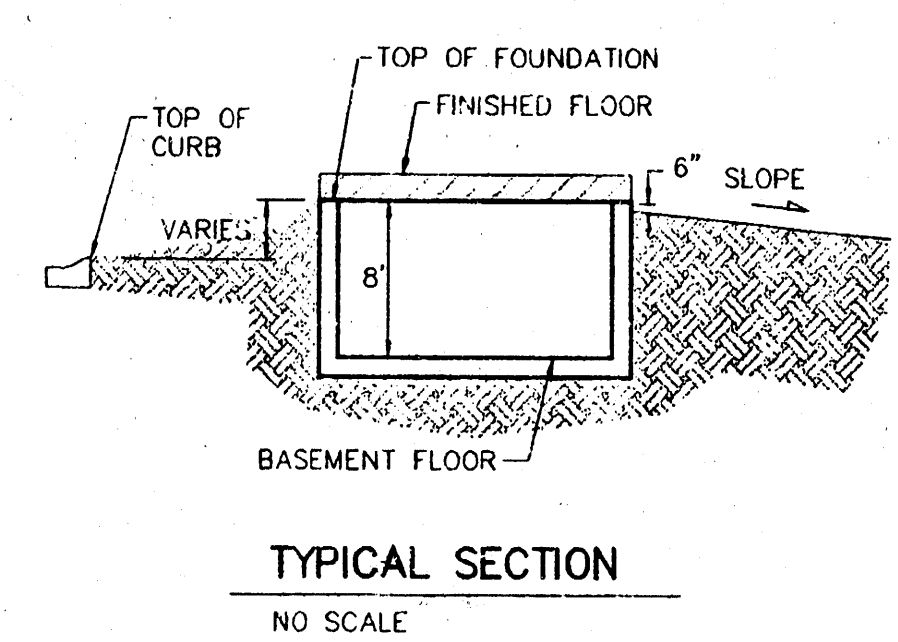

MOST EASTERLY REAR COR. LOT 1, BLK. 3, TOWNE PARC 7TH ADD.
#4 REBAR W/ "BAUGHMAN" CAP (FOUND)
0.30' E. & 0.09' S. OF TRUE CORNER
(TRUE CORNER FALLS IN FENCE POST)

TOWNE PARC 7TH ADDITION
GRADING PLAN

BAUGHMAN COMPANY P.A.
ENGINEERING, SURVEYING, & PLANNING
316-262-7271 • 315 E. 15th • WICHITA, KANSAS 67211

PROJECT NUMBER				SHEET	
				1	
DESIGN	DRAWN	APPROVED	DATE	SCALE	
VIEW			4-2-99	NOTED	