
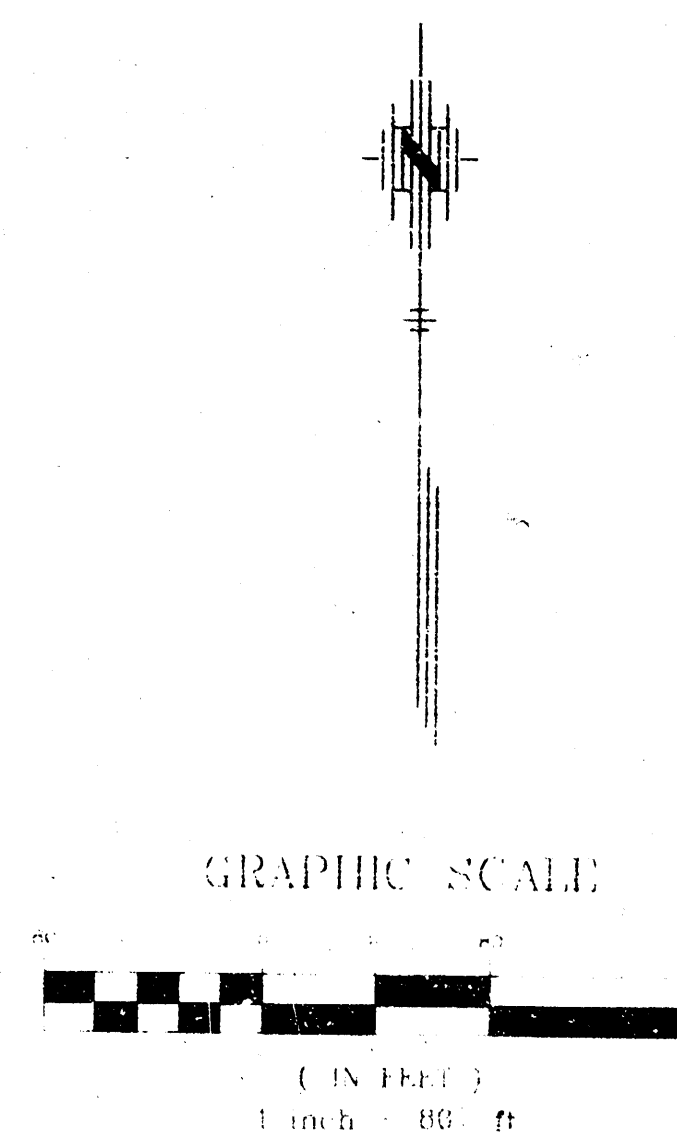


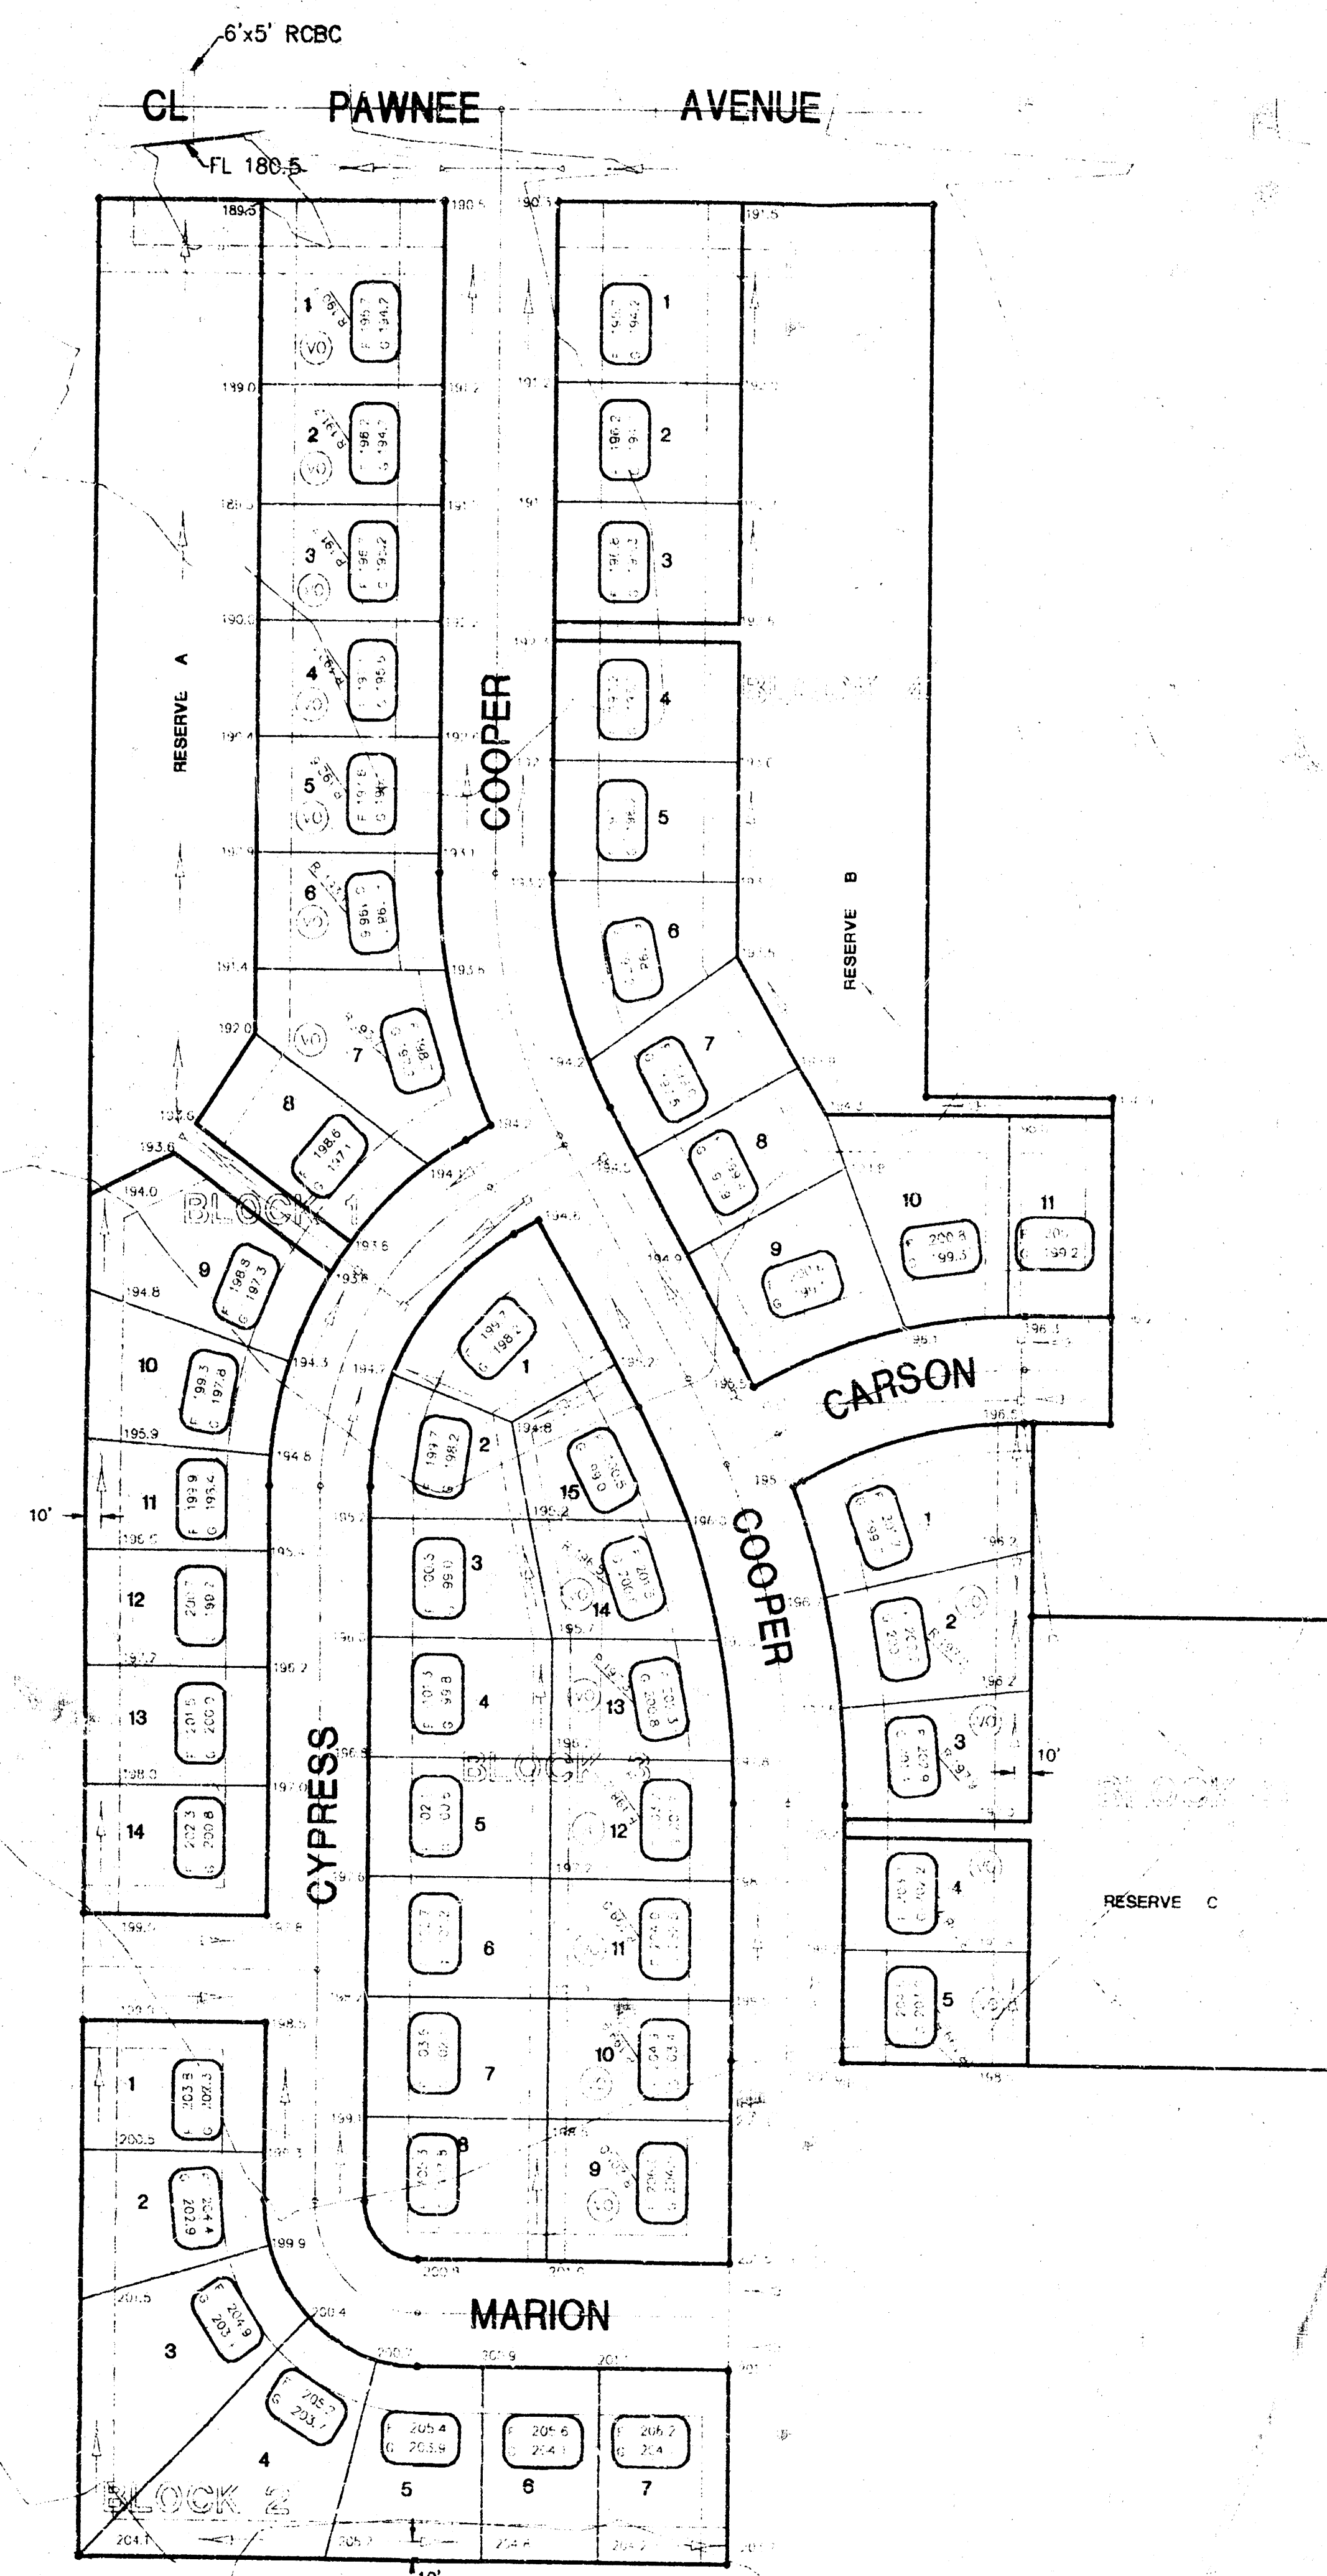

**APPROVED  
DRAINAGE PLAN**

**LEGEND**  
 G = GARAGE FLOOR ELEVATION  
 F = TOP OF FOUNDATION WALL ELEVATION  
 R = TOP OF REAR WALL ELEVATION (VIEW OUT)  
 = VIEW OUT

**BENCHMARKS**  
 (City of Wichita Datum)

1. City of Wichita Std. BM disc at Webb & Pawnee.  
53' S. & 47' W. centerline of both.  
Elev. 235.68
2. "□" on headwall (SE corner South Headwall)  
5'x 5' RCB under Pawnee approximately 1300'  
W. of NE Corner Sec. 5-285-2E.  
Elev. 186.94
3. 40d nail in service pole approximately 1330' S.  
and 150' W. of NE Corner Sec. 5-285-R2E.  
Elev. 204.69

*[Handwritten signature]*  
 2-2-96

**LOT GRADING PLAN**  
**THE TURTLE RUN 3RD ADDITION**

**TO WICHITA, SEDGWICK COUNTY, KANSAS**

**NE 1/4, SECTION 5, T29S, R2E**

**FEBRUARY 2, 1996**

F:\APPS\DATA\PLANS\29S\2E\TURTLE RUN 3RD ADDITION.DWG