



DRAINAGE PLAN
VOEGELI ADDITION
WICHITA, SEDGWICK COUNTY, KANSAS

BENCHMARK:
 City of Wichita Benchmark, Date
 57 West & 45' South C.L.
 Harry & Havel, Inc.
 D.M. = 111.77 (City Datum)

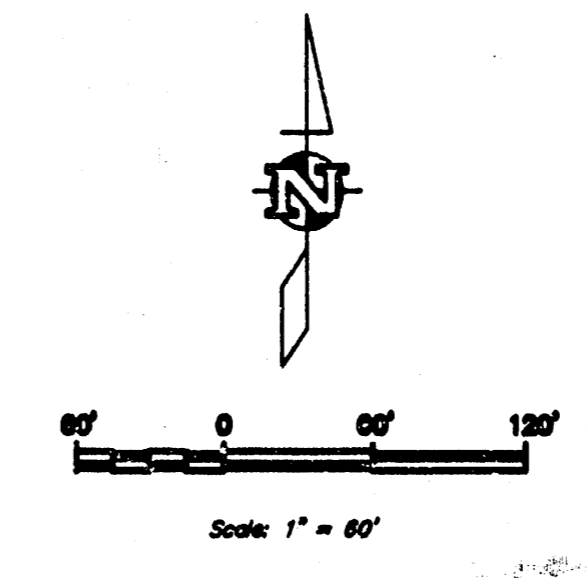

- LEGEND:**
- 1/2" Pipe Found
 - ⊗ 3/4" Iron Found
 - - Set 1/2" Rebar @ 7.5 #000" Cap

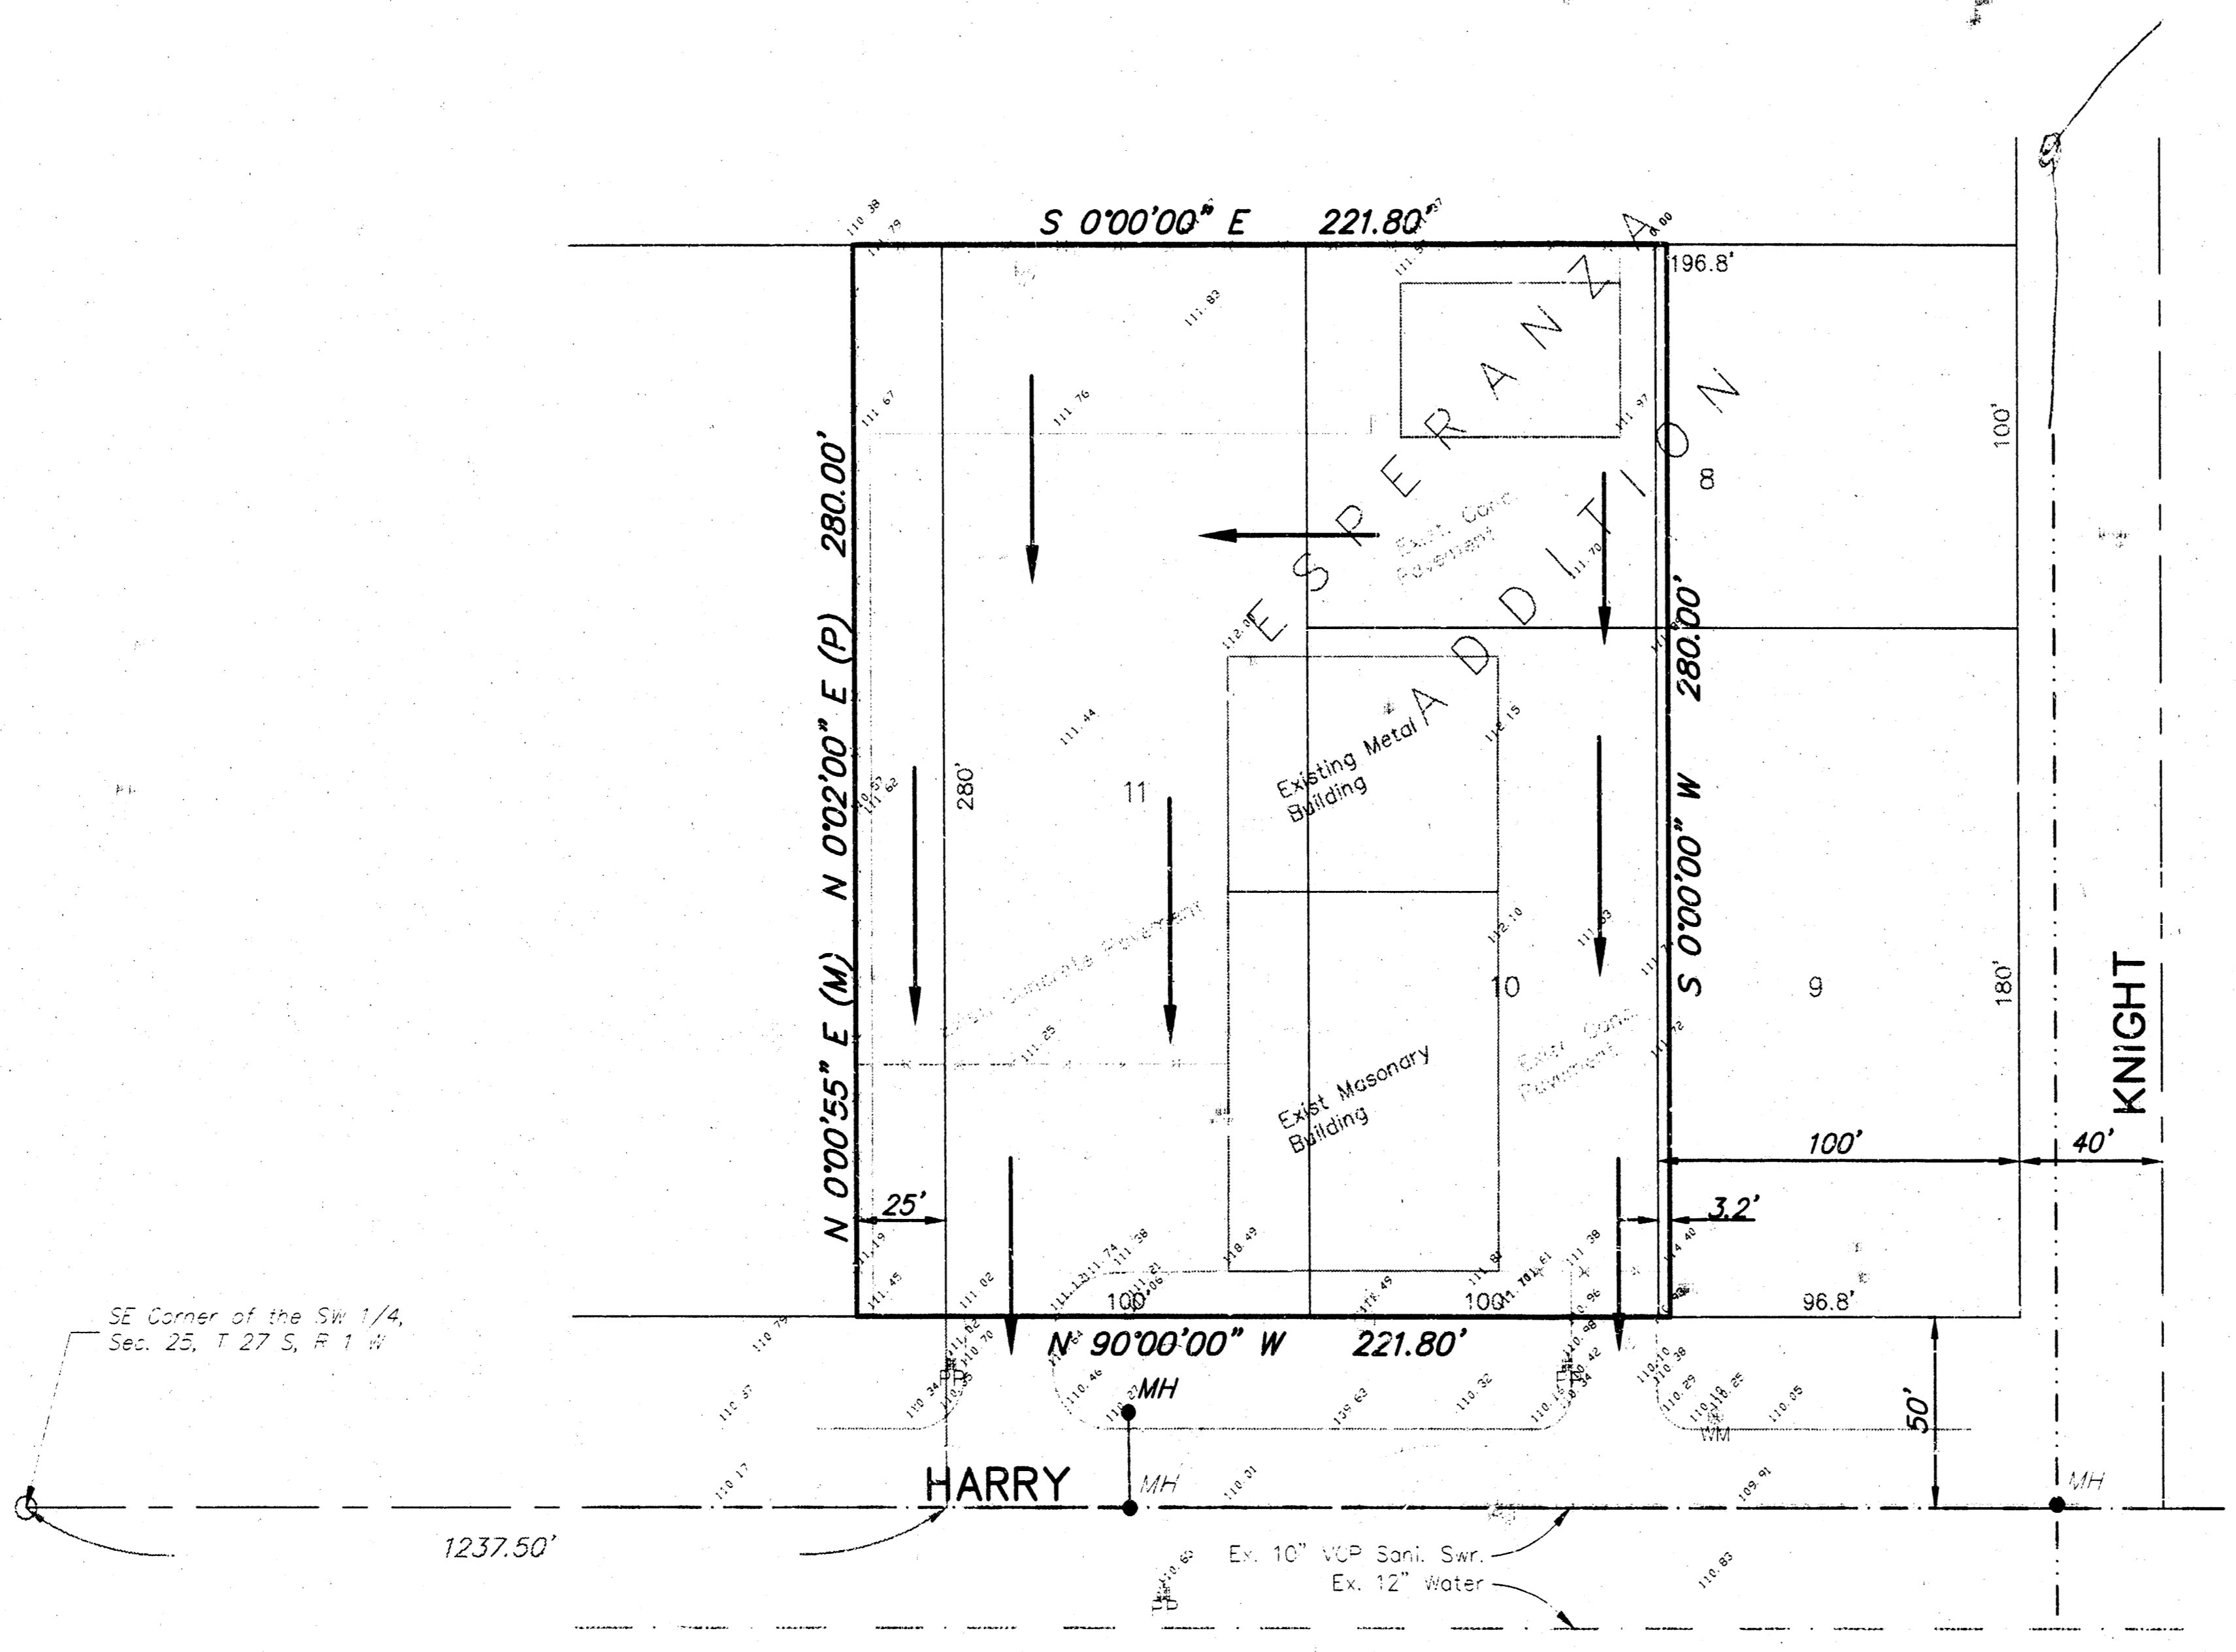

SE Corner of the Sw 1/4,
 Sec. 25, T 27 S, R 1 W

