


DRAINAGE PLAN

WESTWIND 5TH ADDITION

WICHITA, SEDGWICK COUNTY, KANSAS

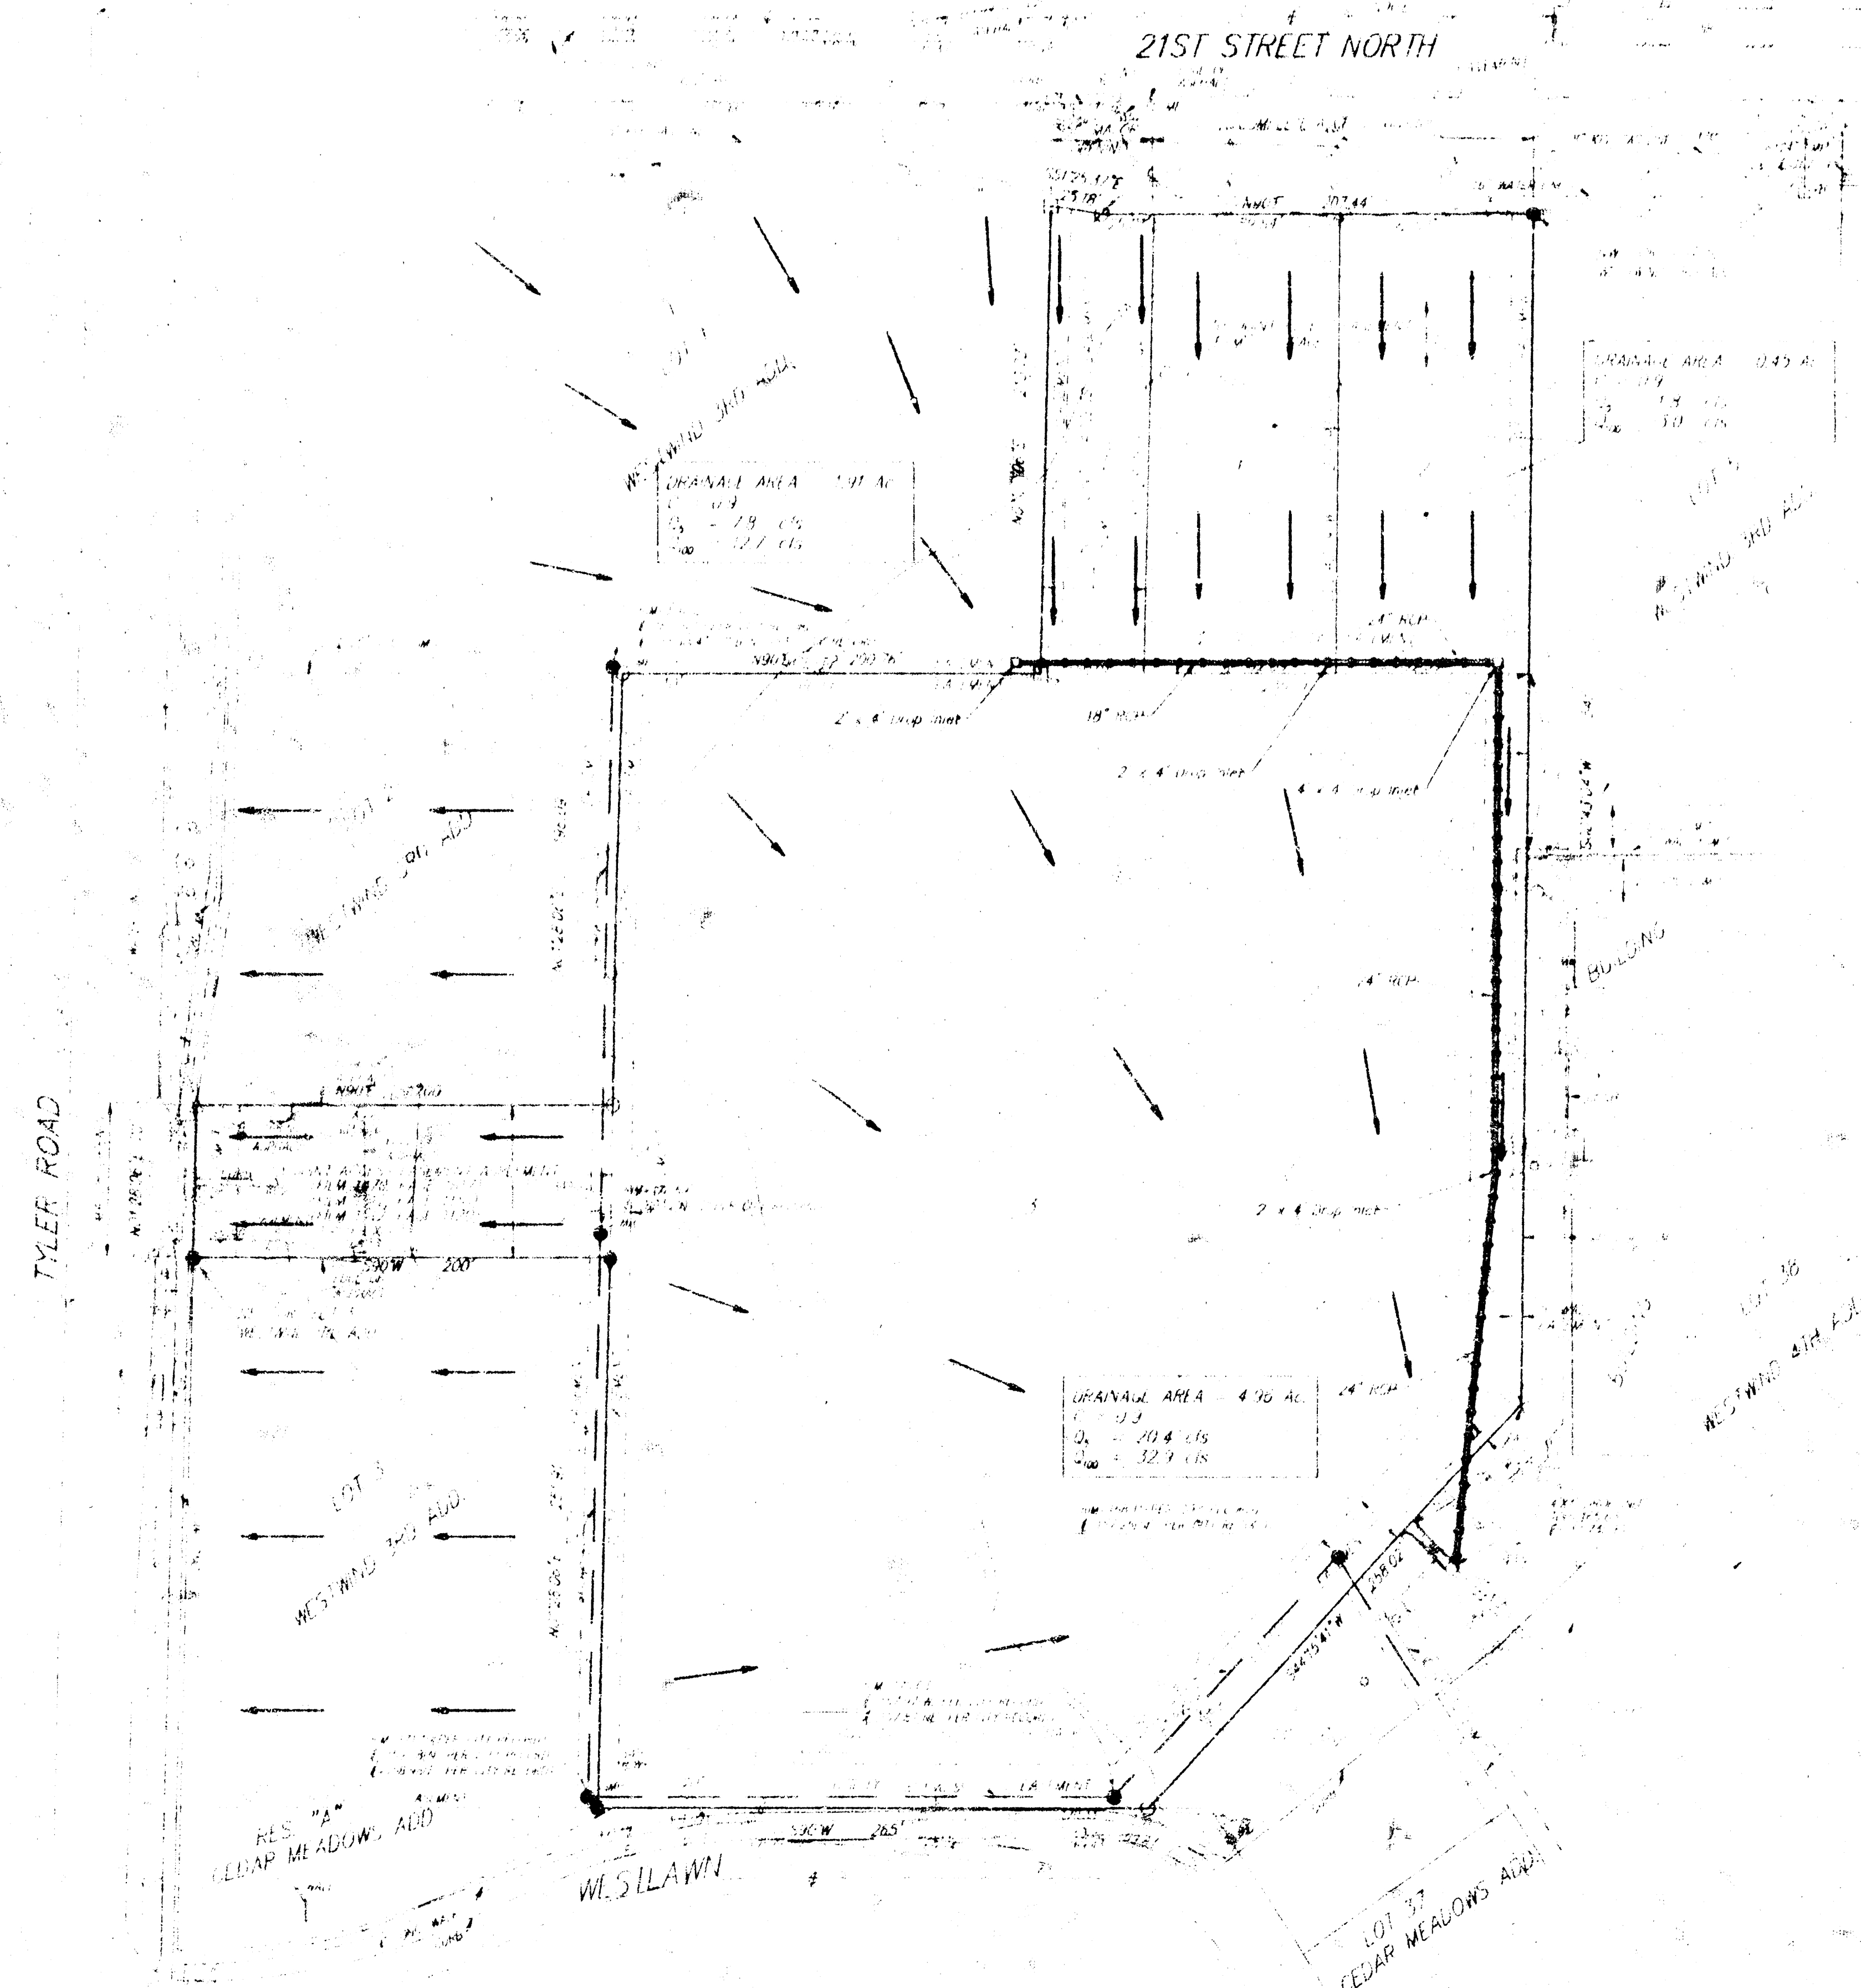

- 1/2\"/>

- 1/2\"/>


- 1/2\"/>

LEGAL DESCRIPTION
A REPLAT OF LOT 4, WESTWIND 5TH ADDITION, WICHITA, SEDGWICK COUNTY, KANSAS

OWNER
JERRY D. DE MAR
8476 WESTWIND
WICHITA, KANSAS 67226
PH 316 634 0643

BENCHMARK
21ST STREET NORTH & TYLER ROAD, 23.6' N. & 55.5' E. OF CORNER
ELEVATION = 170.95 CITY DATUM

PER SPIKE ADJACENT TO NE CORNER, LOT 5, WESTWIND 5TH ADDITION
ELEVATION = 169.19 CITY DATUM

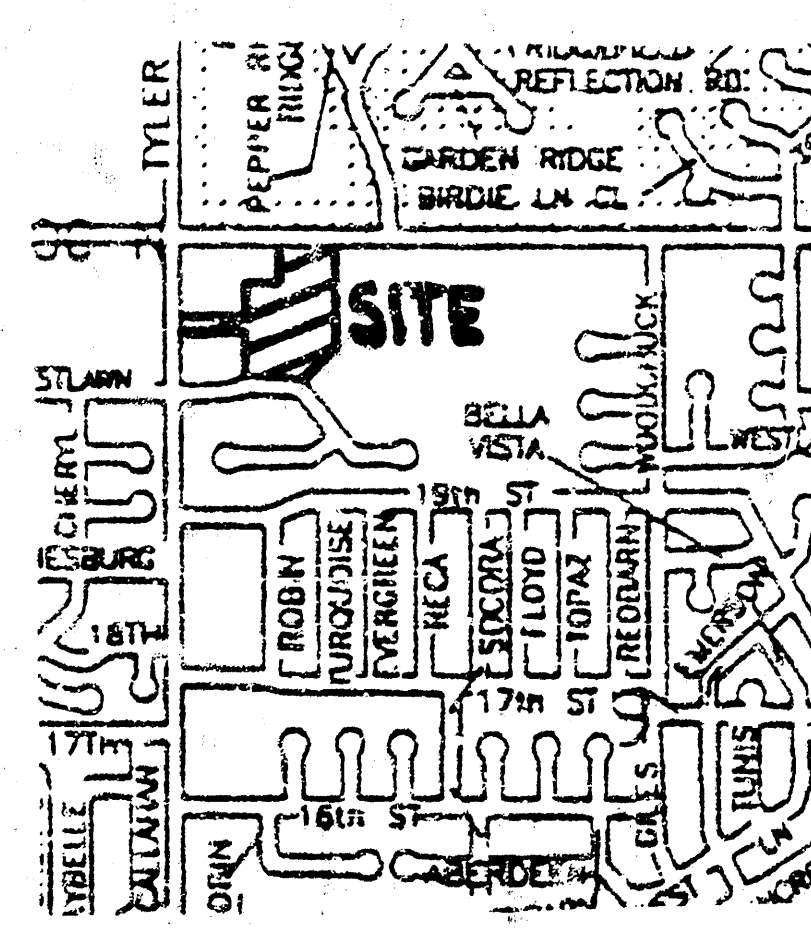

VICINITY MAP