


S.W. 1/4 SEC. 11. TWP. 27. R. 1. W.

317

PART OF LOT 1
BLOCK A
SEDGWICK COUNTY
ZOO SECOND ADD

WINDMILL
WICHITA ALLEY CENTER FLOOD CONTROL R/W

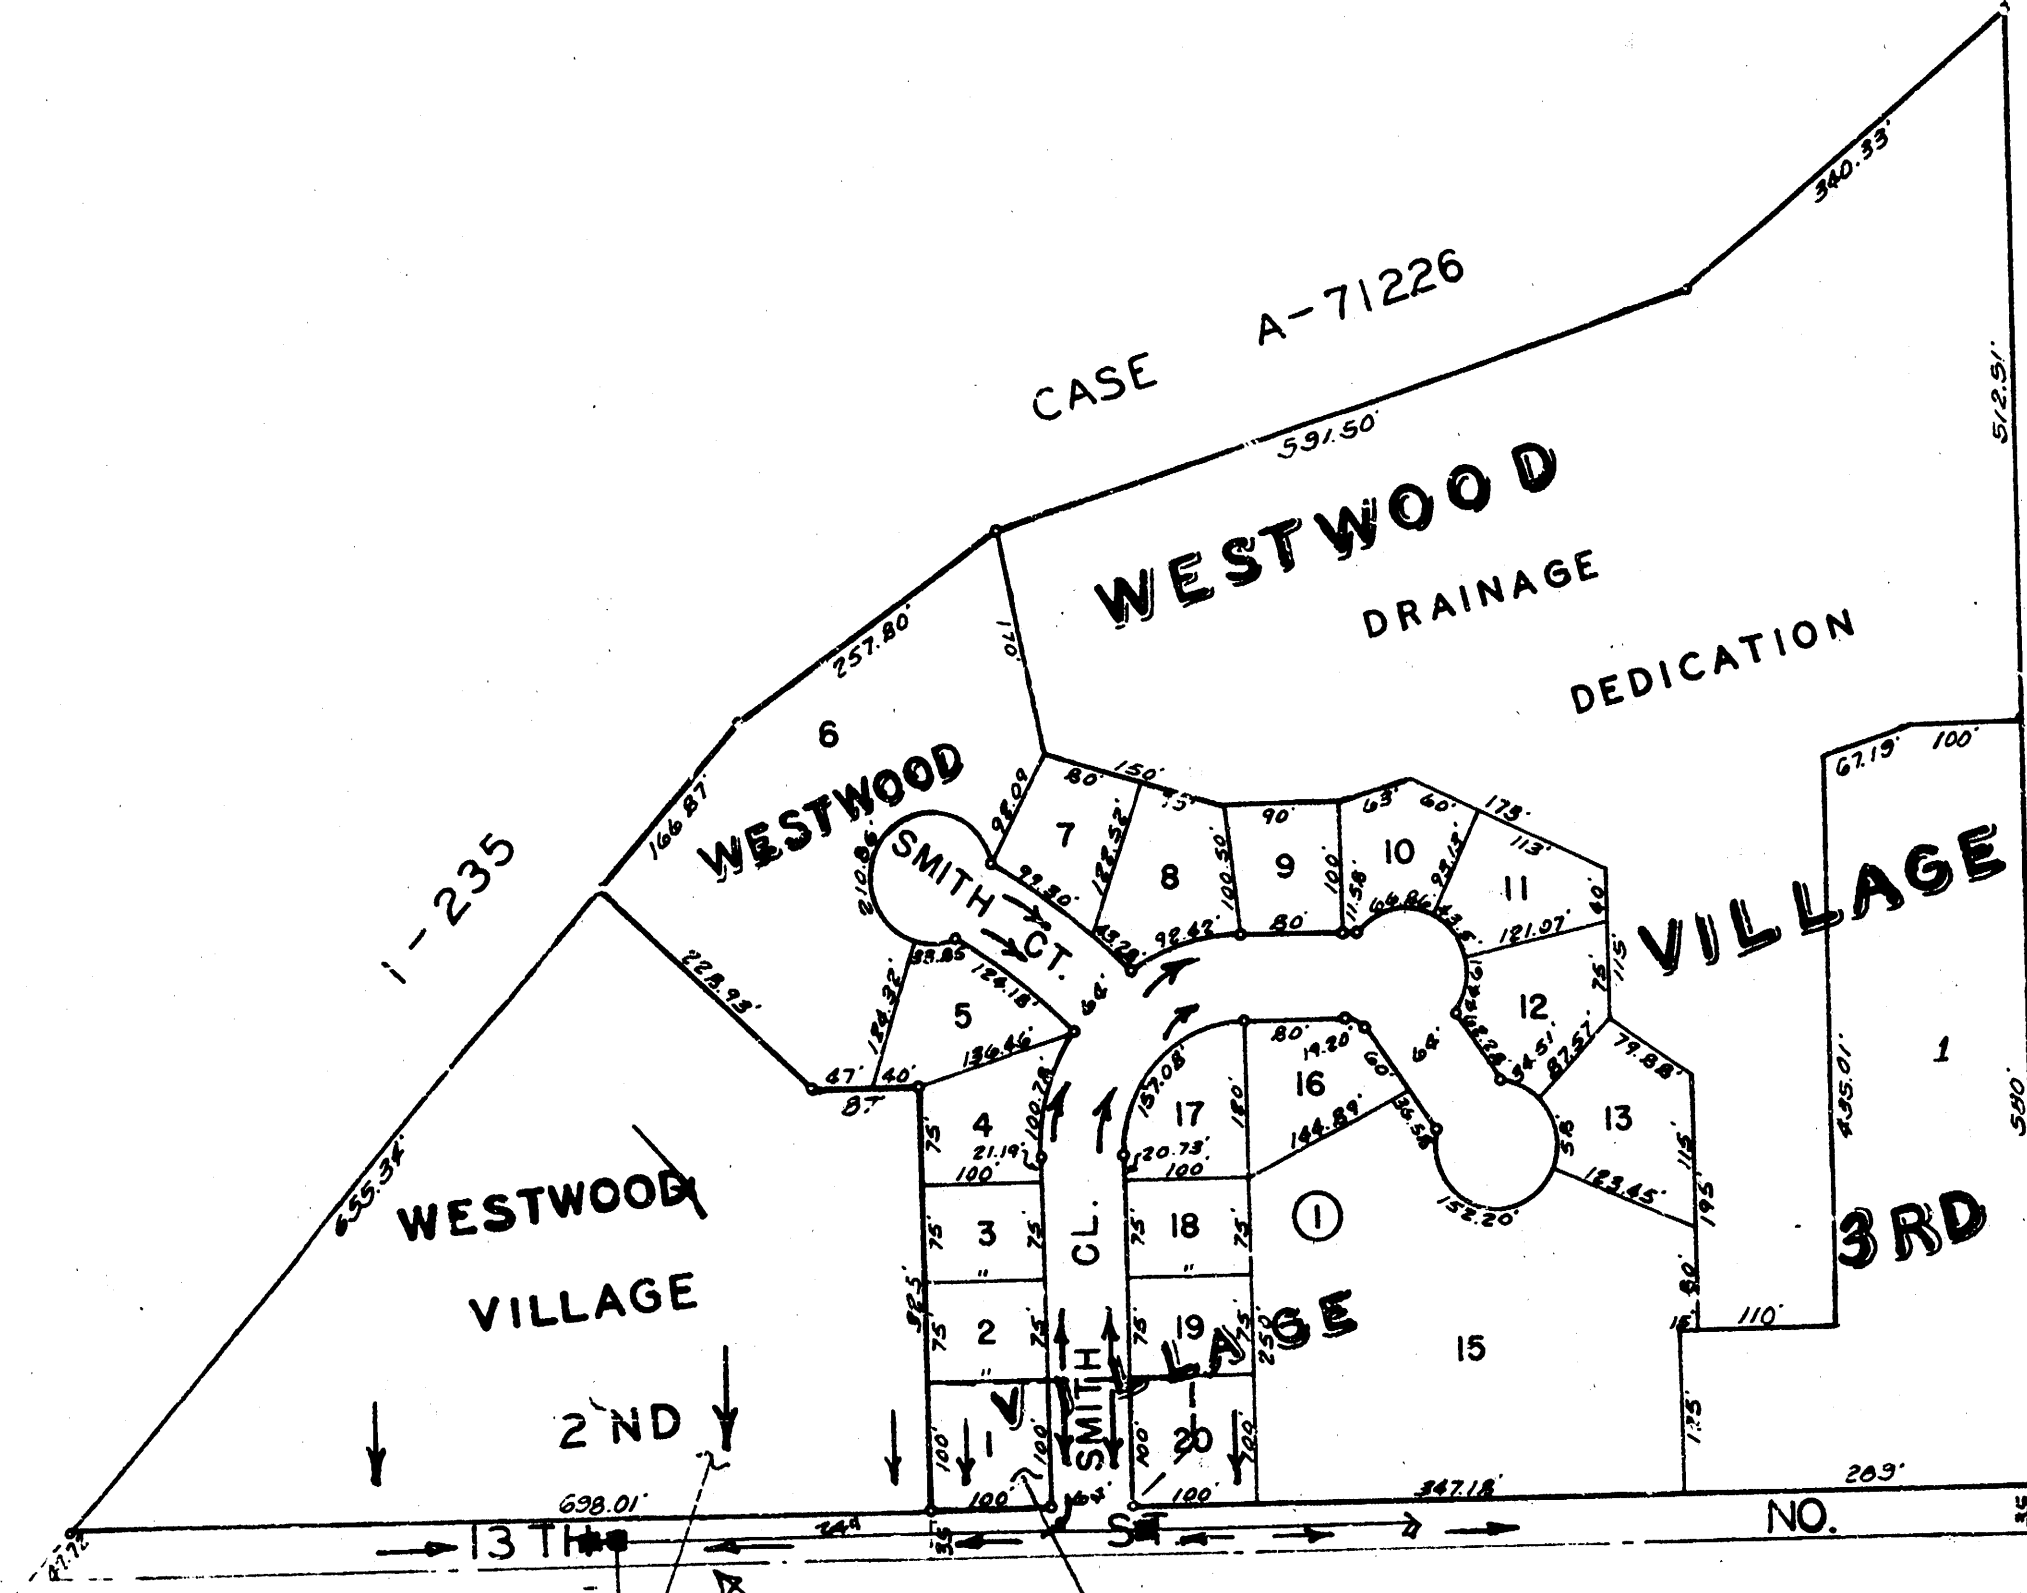

PG 144
Q. 4
(TOTAL Q. of 100)
(STREET CAPACITY Q. of 100)
ST. 100 AL
Q. 100 AL
Q. 100 AL
Q. 100 AL

BAUGHMAN COMPANY, P.A.
SURVEYING, ENGINEERING & CONSULTING
316-262-7271 315 ELLIS WICHITA, KANSAS 67211

CONFIRMATION
MEMO

PROJECT: Westwood Village 4th
JOB NO.:
TO: Vicki Hunda, PE.
FROM: B. Wooten, PE.
REFERENCE: Drainage Plan Supplement

DATE: 10-20-02
COPIES TO: File


Attached is an area map which indicates the general drainage within the plat area. Only the south 100' of the adjoining area drains into this sump located on BTH of which does not surpass the 62' allowable cfs within the BTH of gutter.

I do not think storm sewer expansion is required or necessary for the paving of Doris Circle.

Give me a call if you have any questions.

Thank you.

PAGE 1 OF 1

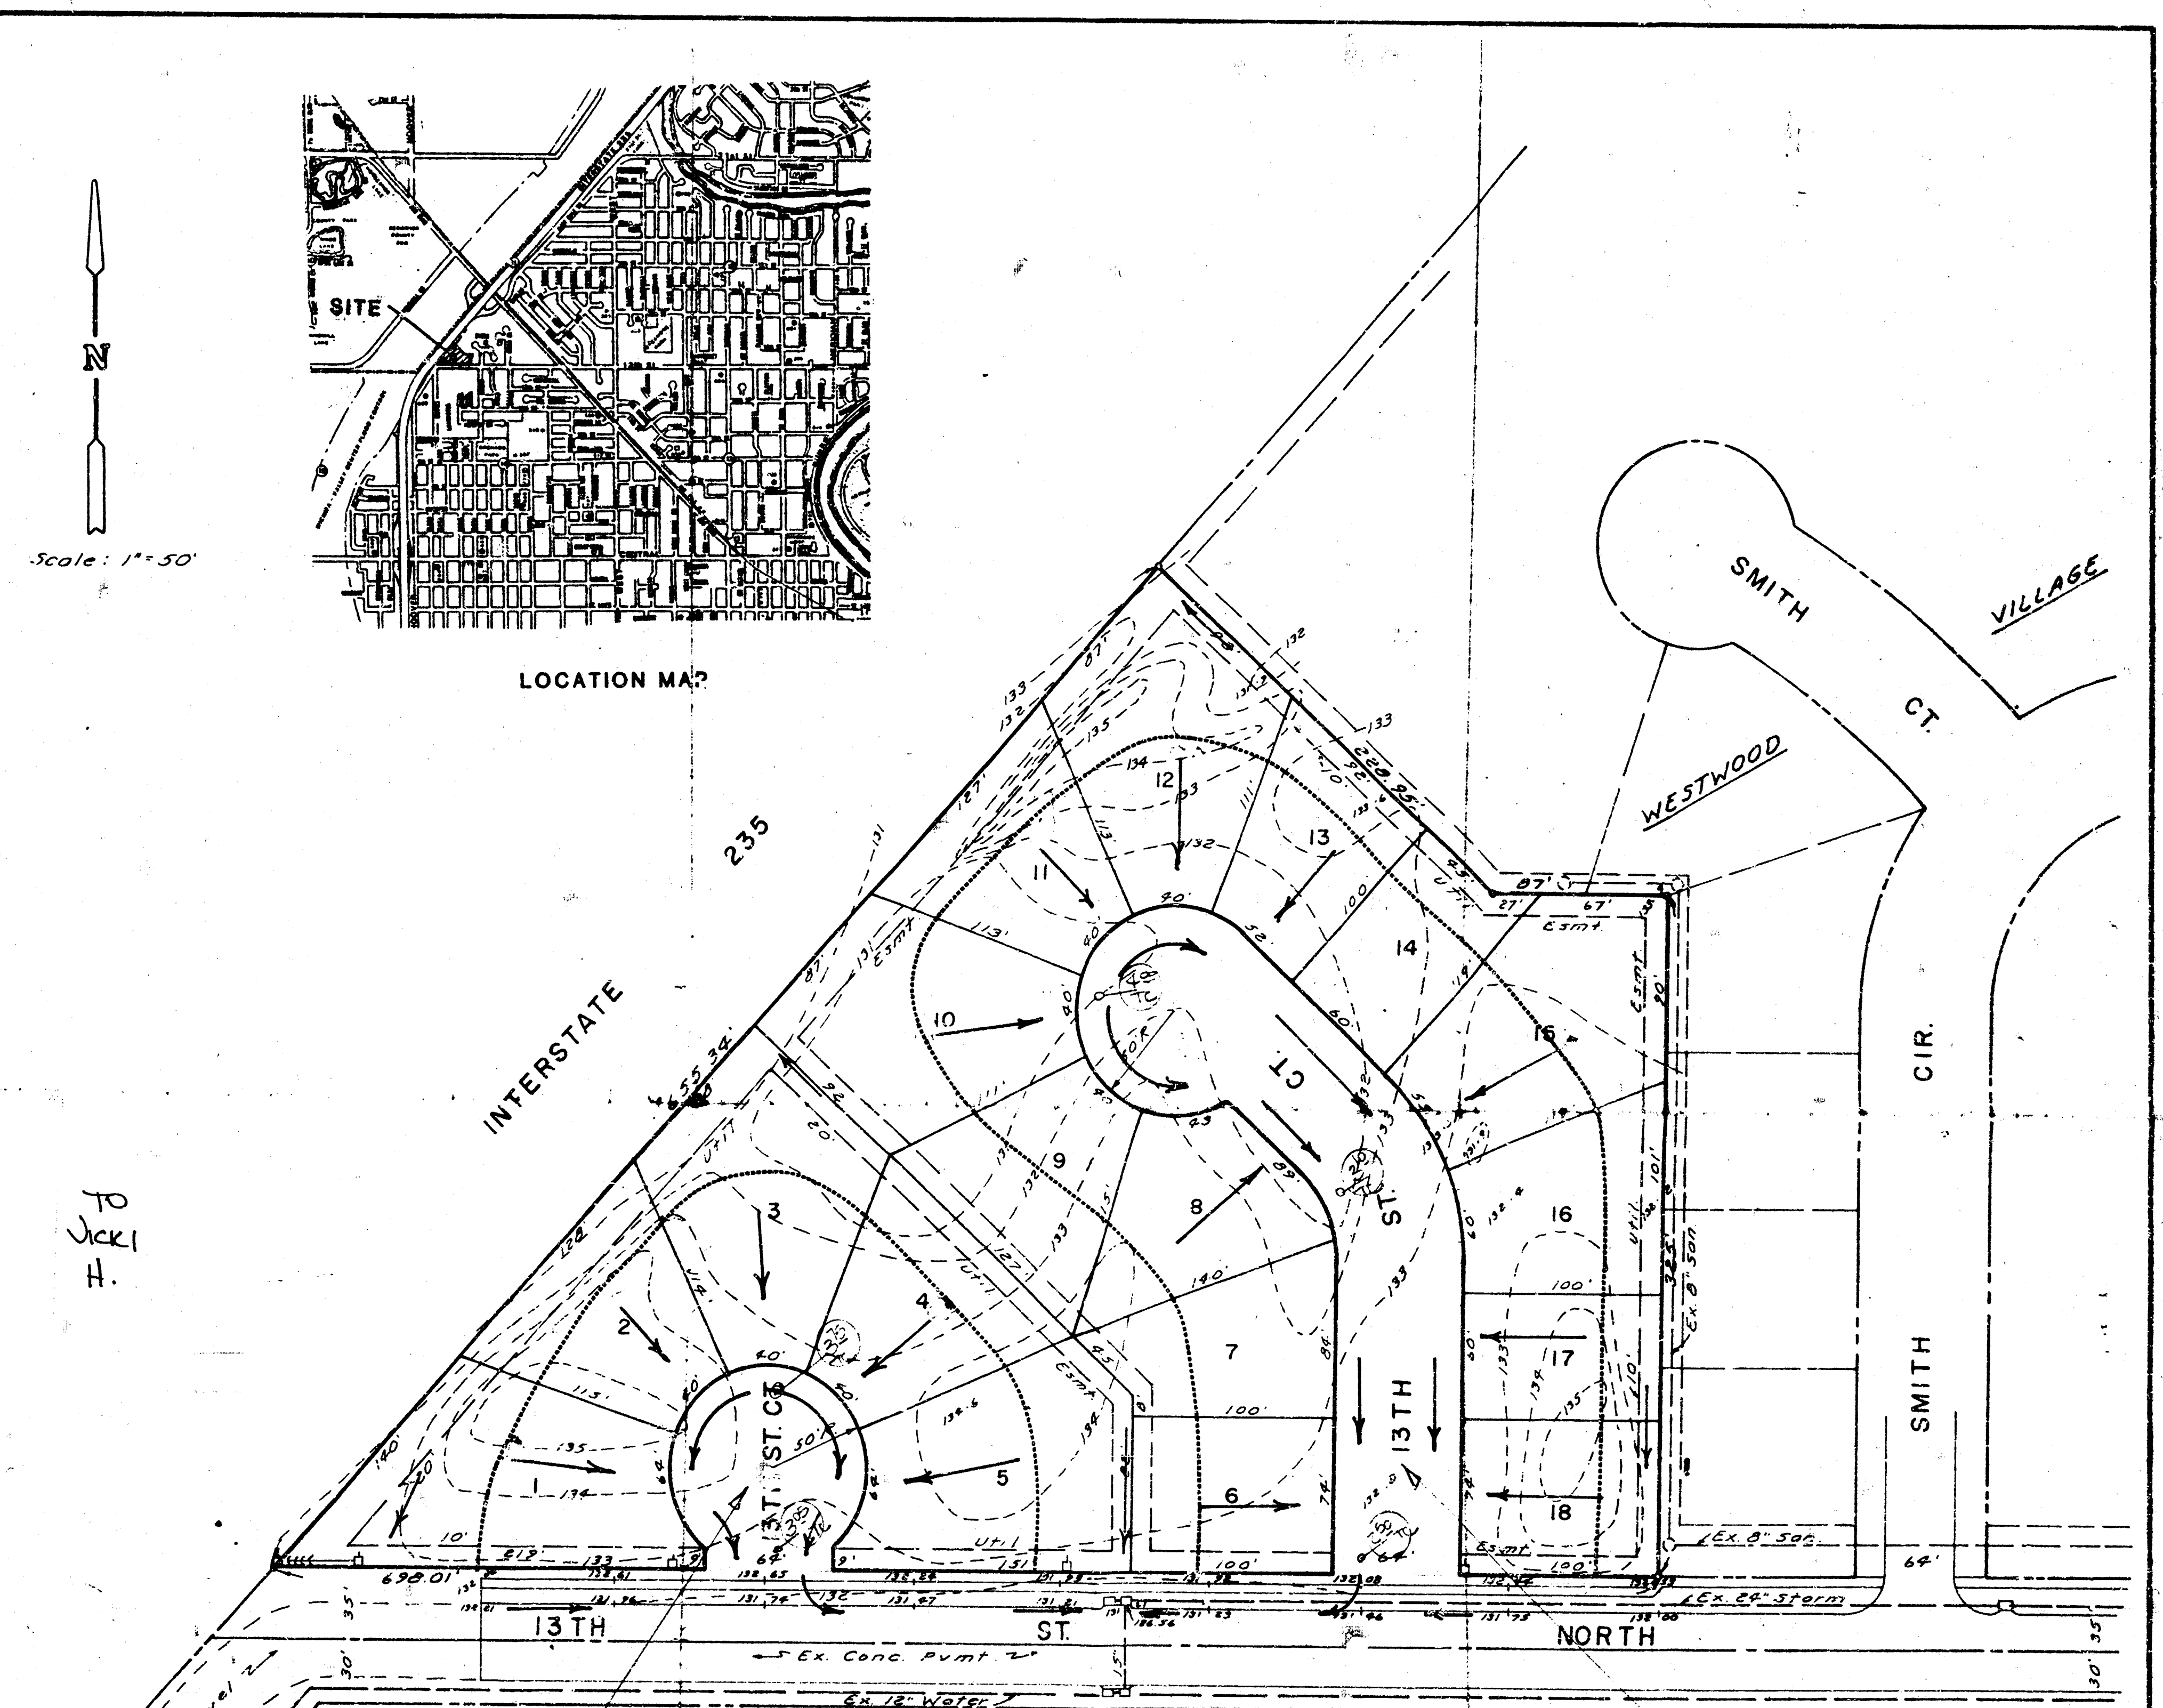

PRELIMINARY PLAT
WESTWOOD VILLAGE 4TH ADDITION

REPLAT OF LOT 1, WESTWOOD VILLAGE 2ND ADD.

The residential lots will drain as indicated on the plan.